


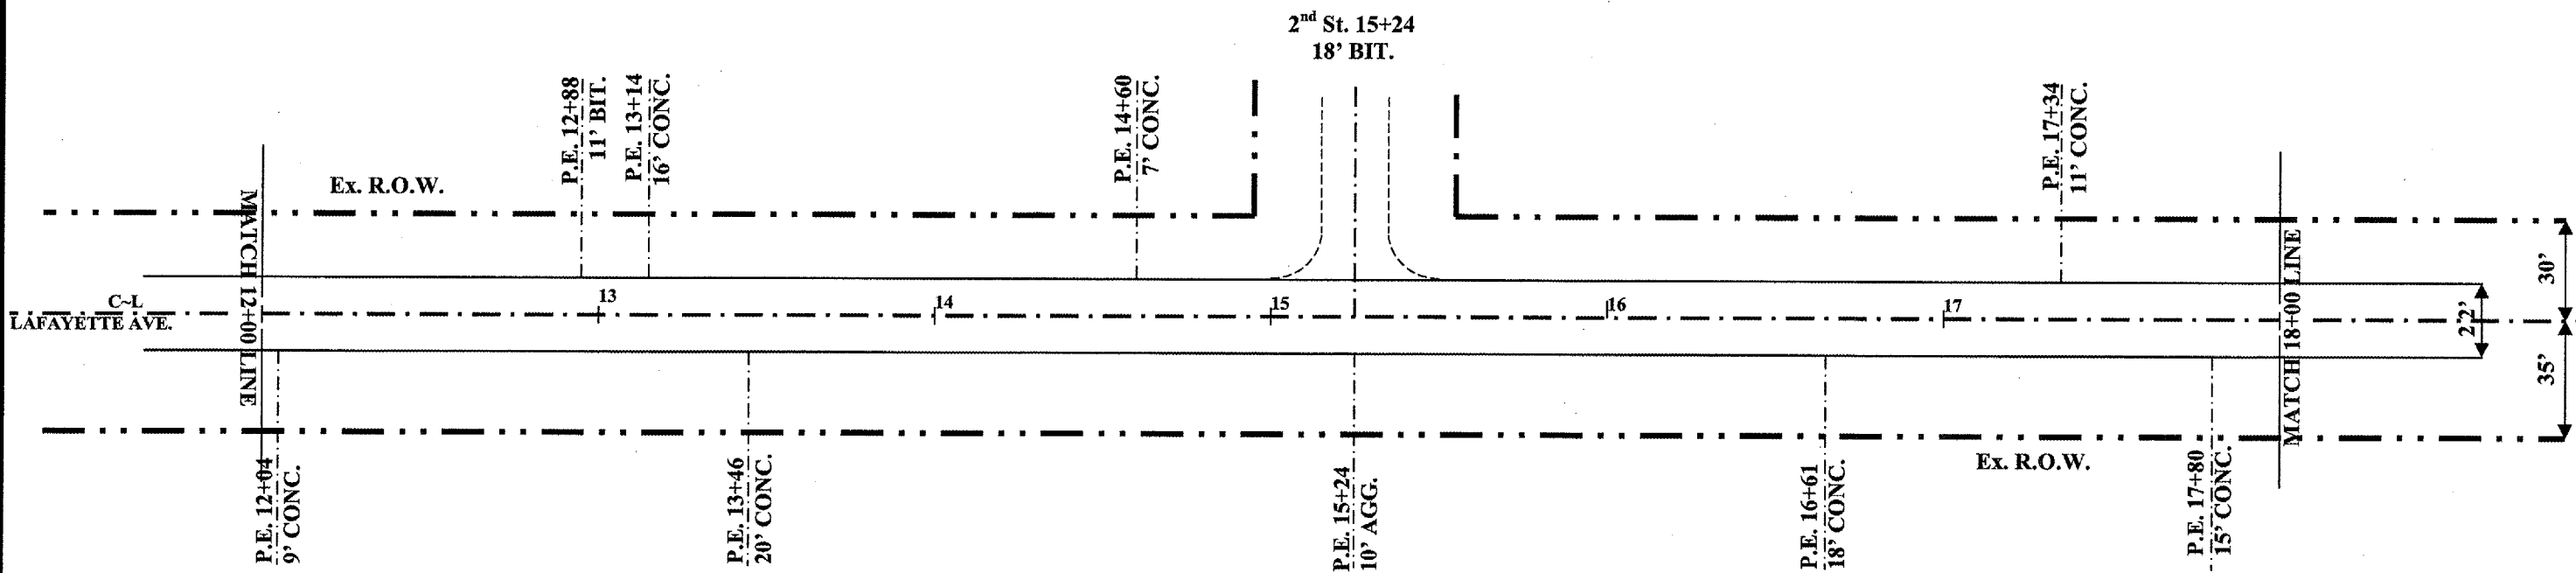

PLAN VIEW

CITY OF MATTOON
SECTION 05-00143-00-RS
CONTRACT 95479
ROUTE: F.A.U.7675
LAFAYETTE AVENUE
COLES COUNTY
SHEET 29 OF 43



44000001 BIT SURFACE REMOVAL 1/4"
 11' Lt. ~ Rt., 12+00 ~ 18+00 = 1466.7 SQ.YDs.
TOTAL = 1466.7 SQ.YDs

44201761 CLASS D PATCHES TYPE 1 10"
 1.5' ~ 11' Rt., 15+41 ~ 15+45 = 4.5 SQ.YDs.
TOTAL = 4.5 SQ.YDs.

44201765 CLASS D PATCHES TYPE 2 10"
 C~L ~ 11' Rt., 16+34 ~ 16+39 = 6.5 SQ.YDs.
 C~L ~ 11' Lt., 16+34 ~ 16+39 = 6.5 SQ.YDs.
TOTAL = 13.0 SQ.YDs.

40800040 INCIDENTAL BITUMINOUS SURFACING
 P.E. 12+04 Rt., 11' ~ 15' Rt. = 0.4 TON
 P.E. 13+14 Lt., 11' ~ 18' Lt. = 1.1 TON
 P.E. 13+46 Rt., 11' ~ 15' Lt. = 0.5 TON
 P.E. 17+34 Lt., 11' ~ 23' Lt. = 1.1 TON
 P.E. 17+80 Rt., 11' ~ 17' Rt. = 0.6 TON
TOTAL = 3.7 TON

**NOTE: SEE P.E. & C.E. DETAIL SHEET
 FOR DETAILS OF ENTRANCES**

JOB: C-97-060-06
 PROJECT: M-5042(14)
 SCALE: 1" = 50'