


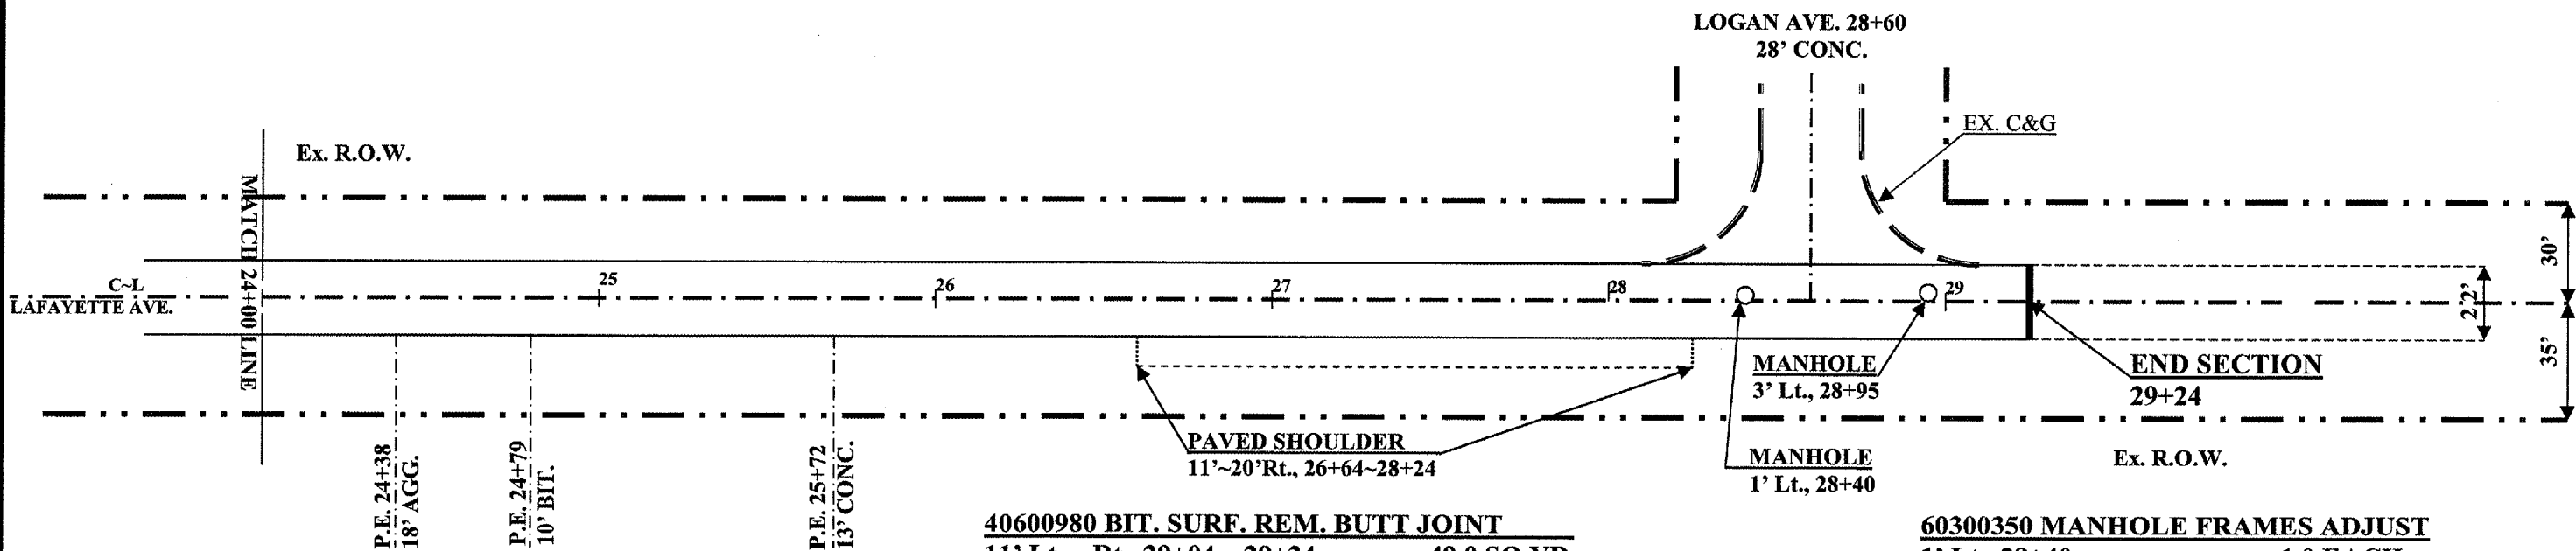

# PLAN VIEW

CITY OF MATTOON
SECTION 05-00143-00-RS
CONTRACT 95479
ROUTE: F.A.U.7675
LAFAYETTE AVENUE
COLES COUNTY
SHEET 31 OF 43



**40800040 INCIDENTAL BITUMINOUS SURFACING**

P.E. 24+79 Rt., 11' ~ 17' Rt. = 0.5 TON  
 P.E. 25+72 Rt., 11' ~ 18' Rt. = 0.8 TON  
**TOTAL = 1.3 TON**

**40600980 BIT. SURF. REM. BUTT JOINT**

11' Lt. ~ Rt., 29+04 ~ 29+24 = 49.0 SQ.YDs.  
**TOTAL = 49.0 SQ.YDs.**

**44000001 BIT SURFACE REMOVAL 1/4"**

11' Lt. ~ Rt., 24+00 ~ 29+04 = 1232.5 SQ.YDs.  
**TOTAL = 1232.5 SQ.YDs.**

**44201761 CLASS D PATCHES TYPE 1 10"**

C~L ~ 11' Lt., 25+43 ~ 25+47 = 4.9 SQ.YDs.  
 C~L ~ 11' Rt., 26+43 ~ 26+47 = 4.9 SQ.YDs.  
**TOTAL = 9.8 SQ.YDs.**

**44201765 CLASS D PATCHES TYPE 2 10"**

C~L ~ 11' Lt., 26+41 ~ 26+47 = 7.5 SQ.YDs.  
**TOTAL = 7.5 SQ.YDs.**

**60300350 MANHOLE FRAMES ADJUST**

1' Lt., 28+40 = 1.0 EACH  
 3' Lt., 28+95 = 1.0 EACH  
**TOTAL = 2.0 EACH**

NOTE: SEE P.E. & C.E. DETAIL SHEET  
 FOR DETAILS OF ENTRANCES

JOB: C-97-060-06  
 PROJECT: M-5042(14)  
 SCALE: 1" = 50'