


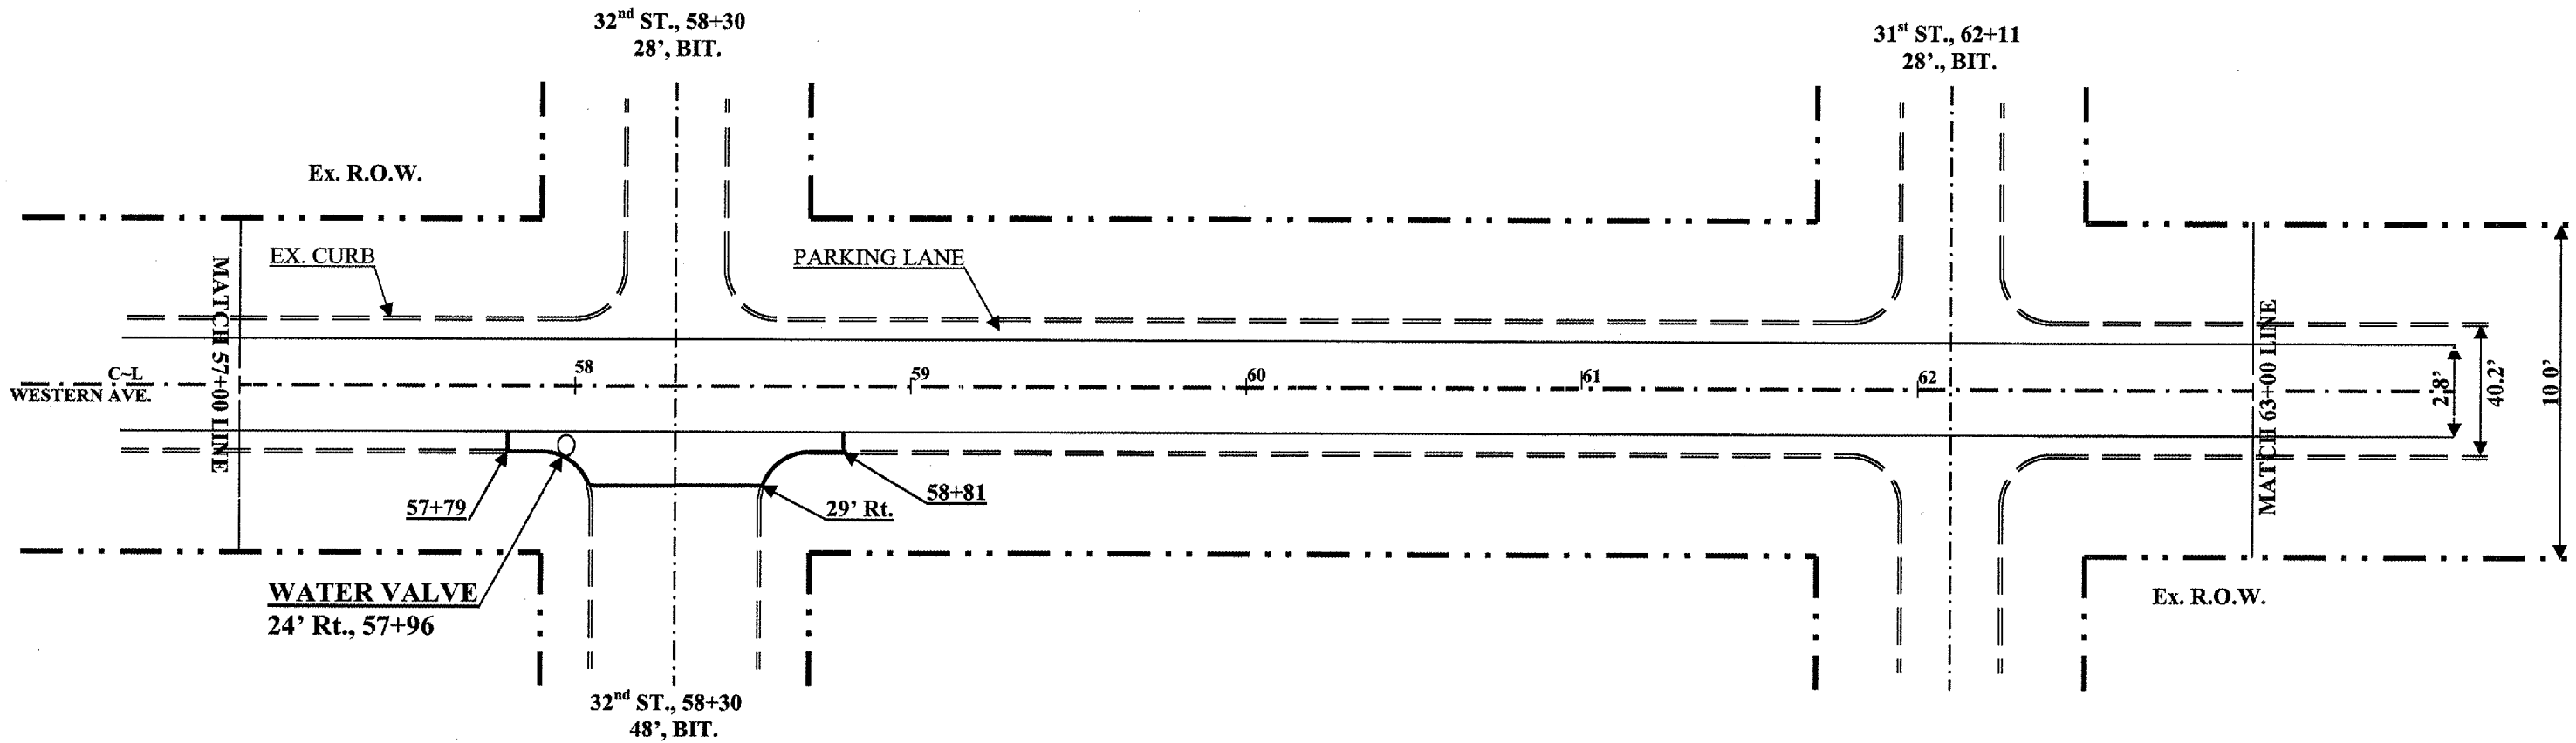

PLAN VIEW

CITY OF MATTOON
SECTION 05-00143-00-RS
CONTRACT 95479
ROUTE: F.A.U. 7670
WESTERN AVE.
COLES COUNTY
SHEET 40 OF 43



40600980 BIT SURF REM BUTT JOINT

20'~29' Rt., 32nd ST., C~L 58+30 = 65.0 SQ.YDs.
TOTAL = 65.0 SQ.YDs.

56109210 WATER VALVES ADJUST

24' Rt., 57+96 = 1.0 EACH
TOTAL = 1.0 EACH

JOB: C-97-060-06
PROJECT: M-5042(14)
SCALE: 1" = 50'