


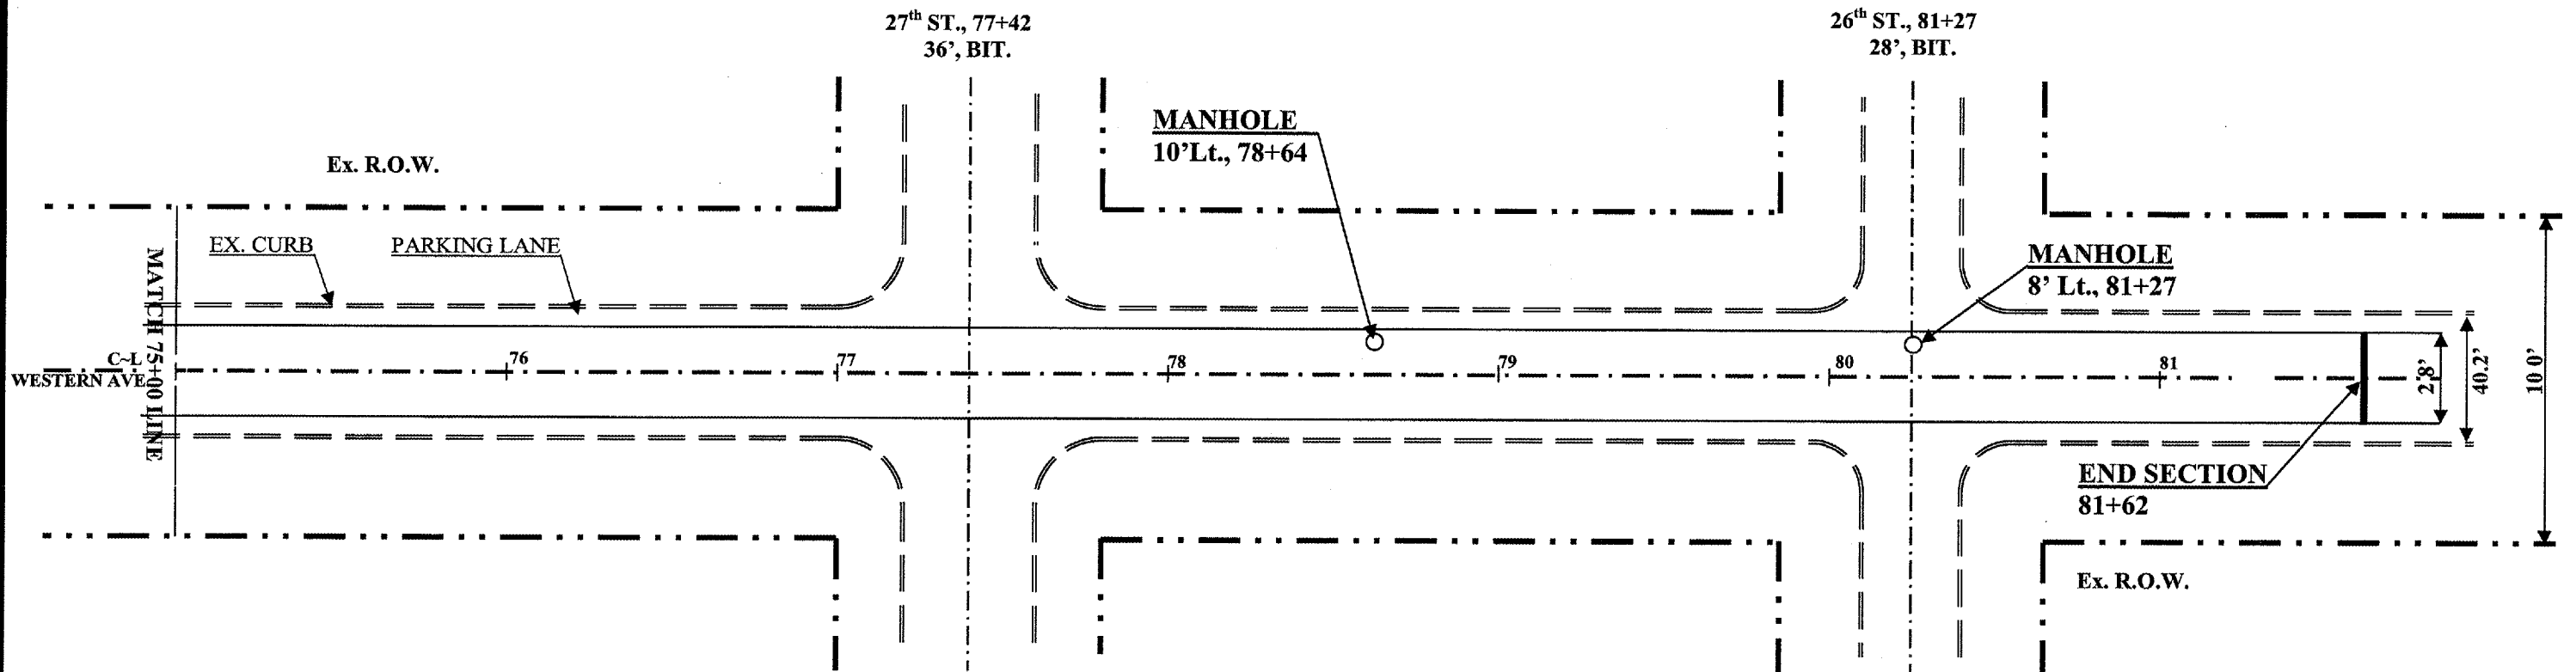

PLAN VIEW

CITY OF MATTOON
SECTION 05-00143-00-RS
CONTRACT 95479
ROUTE: F.A.U. 7670
WESTERN AVE.
COLES COUNTY
SHEET 43 OF 43



40600980 BIT SURF REM BUTT JOINT

14' Lt. ~ Rt., 81+37 ~ 81+62 = 78.0 SQ.YDs.
TOTAL = 78.0 SQ.YDs.

60300350 MANHOLE FRAMES ADJUST

10' Lt., 78+64 = 1.0 EACH
8' Lt., 81+27 = 1.0 EACH
TOTAL = 2.0 EACH

JOB: C-97-060-06
PROJECT: M-5042(14)
SCALE: 1" = 50'