


FAS	SECTION	COUNTY	TOTAL SHEETS	SHEET NO.
690	05-00261-00-BR	CLARK	14	7
STA. 11+00		TO STA. 12+50		
FED. ROAD DIST. NO.		ILLINOIS CONTRACT NO. 95480		

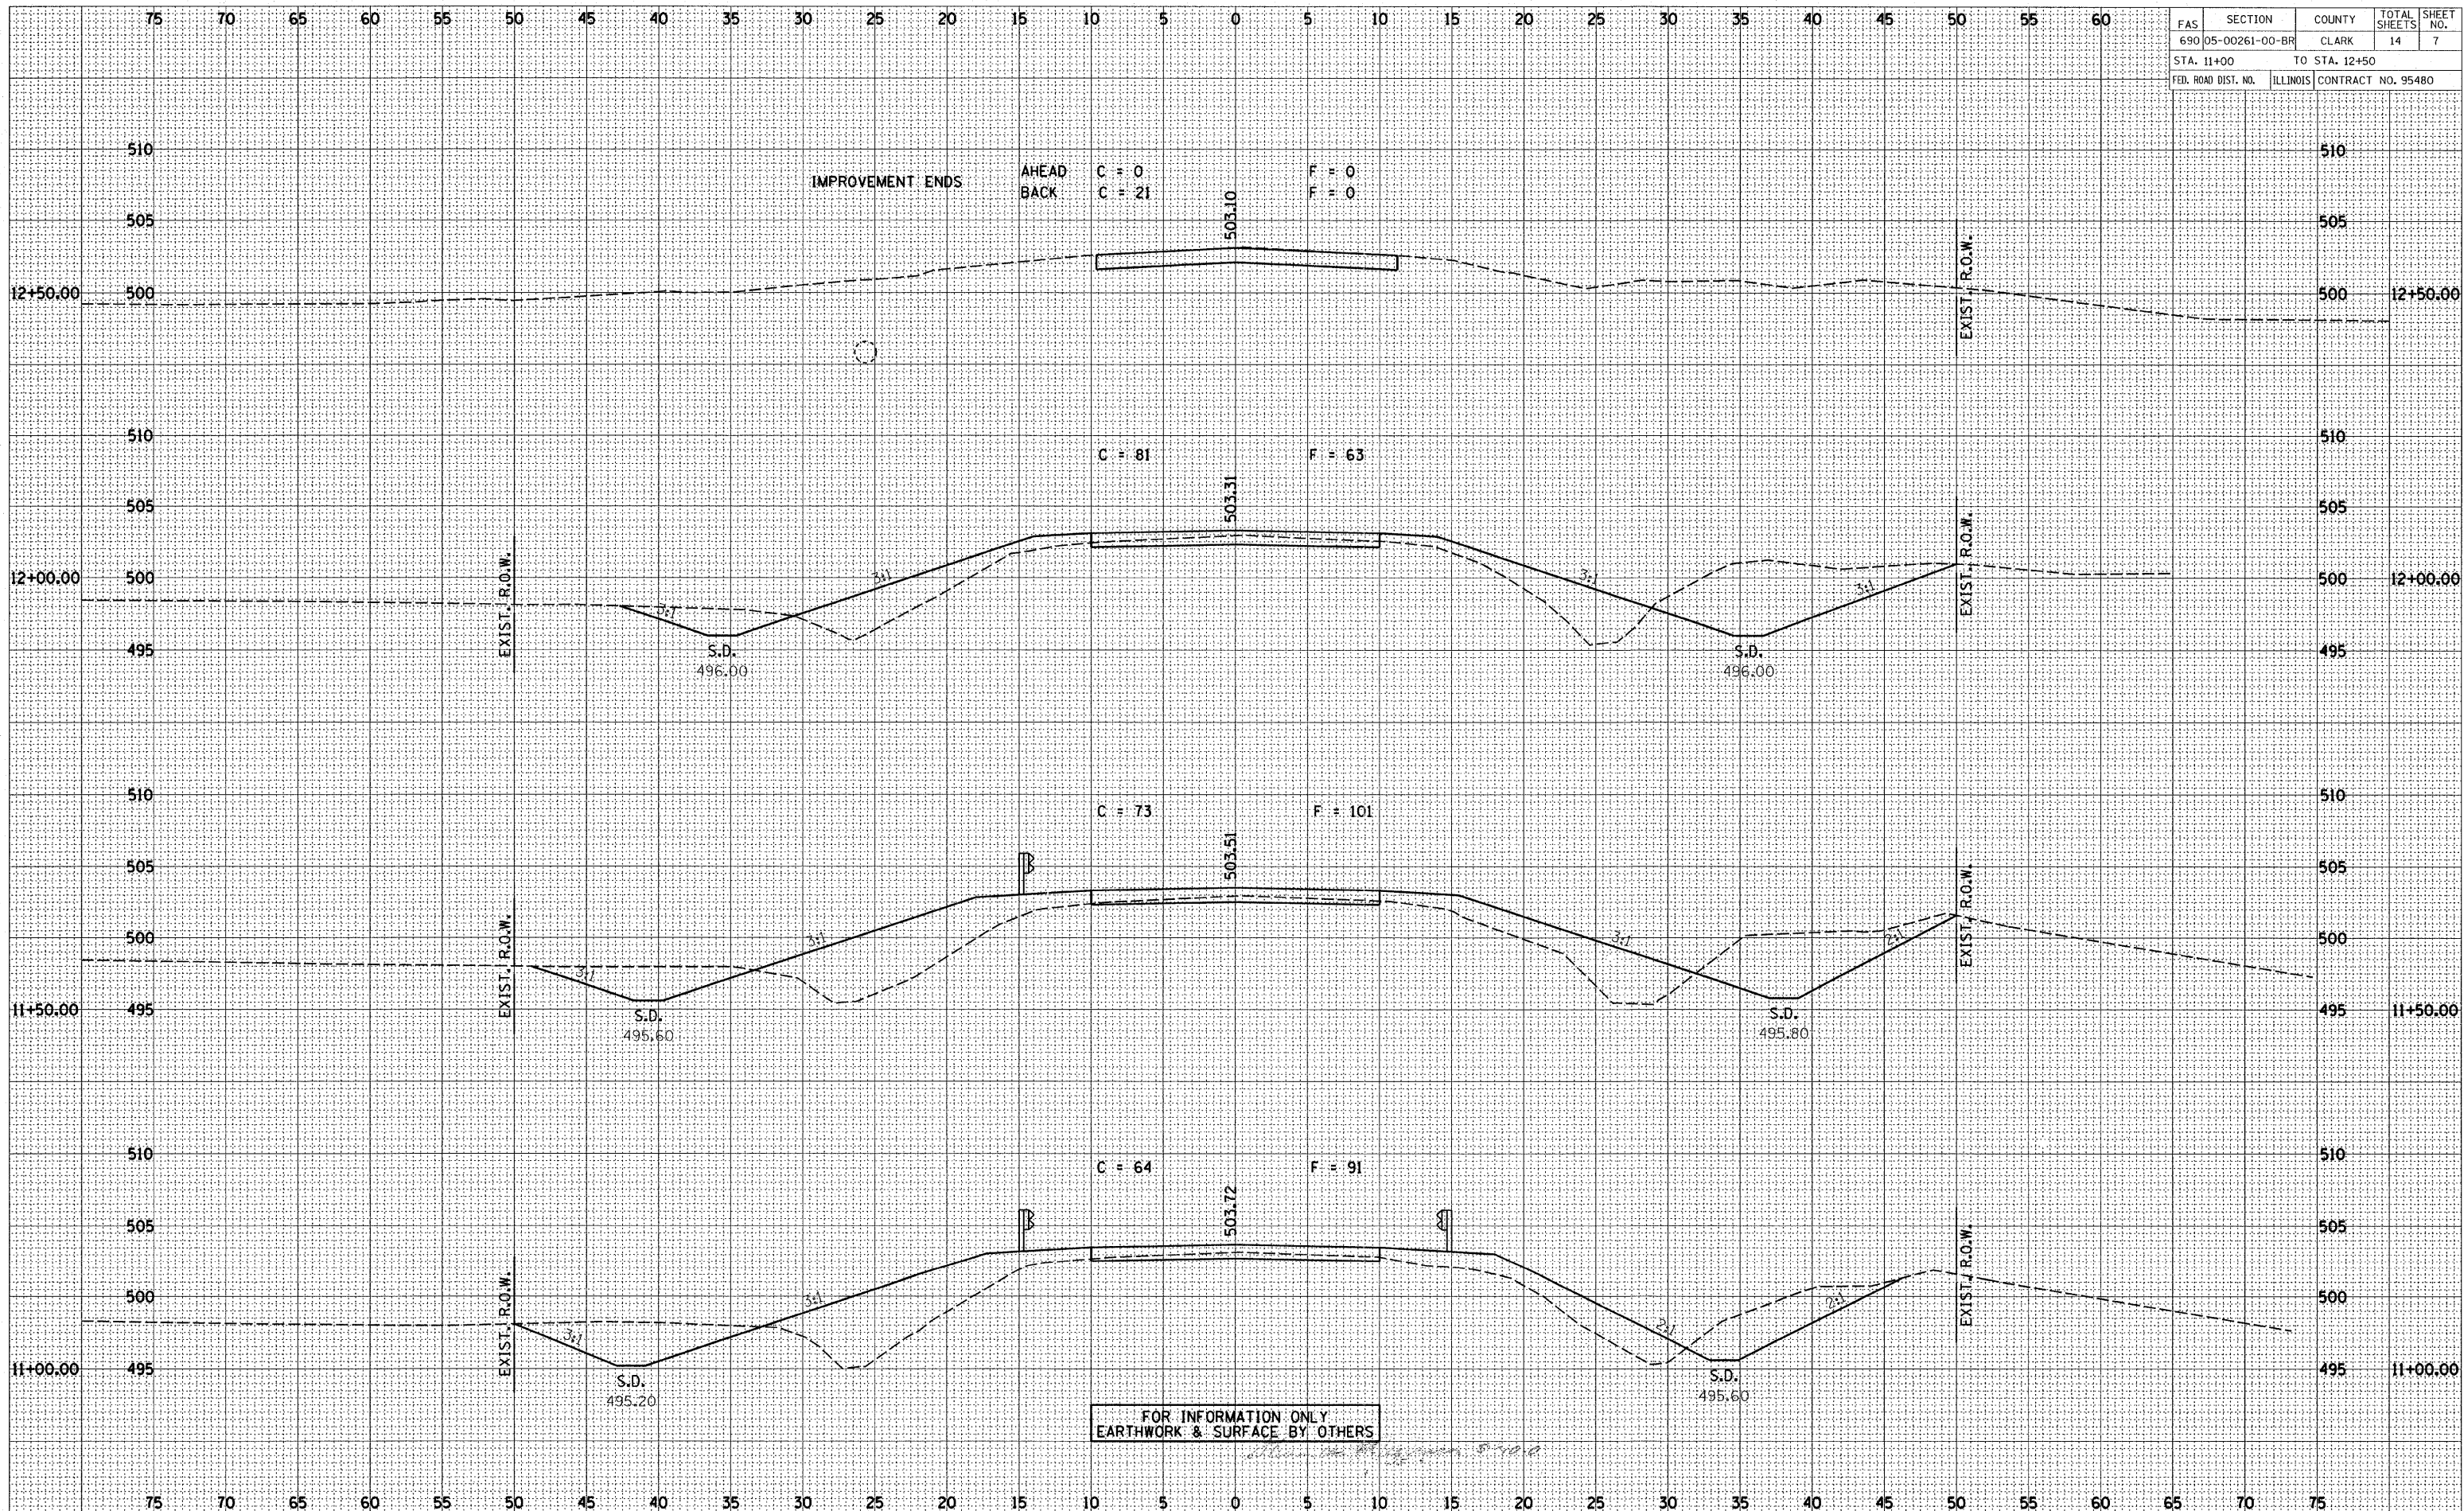

BY: _____ DATE: _____
 SURVEYED _____
 PLOTTED _____
 TEMPLATE _____
 NOTE BOOK _____
 AREAS CHECKED _____

BY: _____ DATE: _____
 SURVEYED _____
 PLOTTED _____
 TEMPLATE _____
 NOTE BOOK _____
 AREAS CHECKED _____

FOR INFORMATION ONLY
 EARTHWORK & SURFACE BY OTHERS