



F.A.U. RTE.	SECTION	COUNTY	TOTAL SHEETS	SHEET NO.
8996	05-00221-00-BR	MADISON	20	5
STA.		TO STA.		
FED. ROAD DIST. NO.	ILLINOIS	FED. AID PROJECT		
TRAFFIC CONTROL PLAN - STAGE 2				
CONTRACT NO. 97281				

BY	DATE
FINAL SURVEY	
NOTE BOOK TEMPLATE	
AREAS CHECKED:	

BY	DATE
ORIGINAL SURVEY	
NOTE BOOK TEMPLATE	
AREAS CHECKED:	

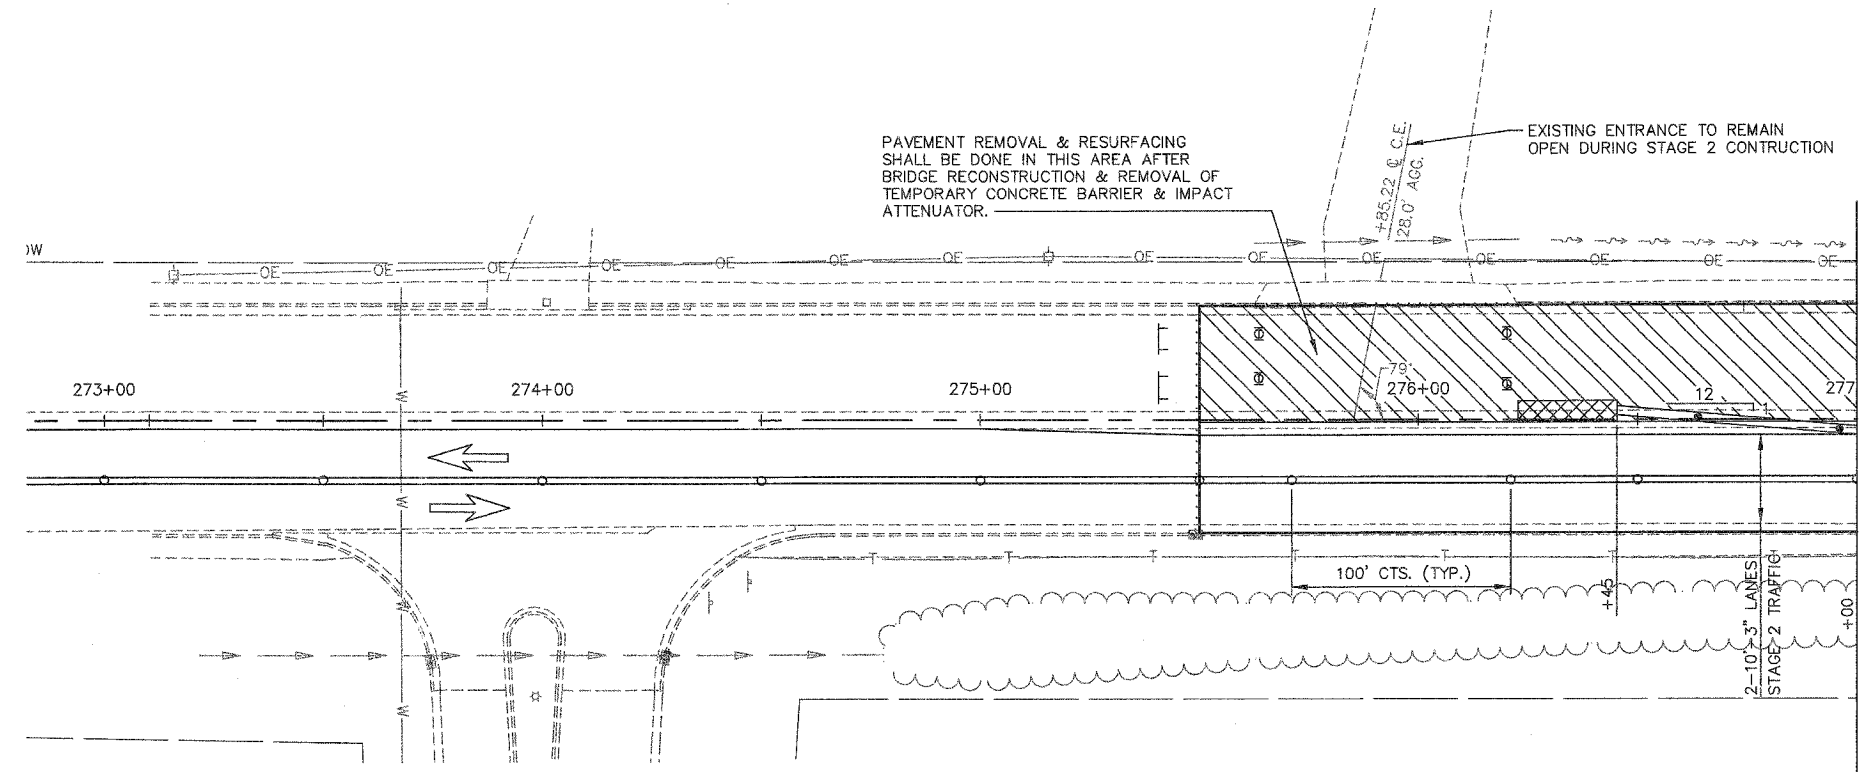

TRAFFIC CONTROL PLAN - STAGE 2

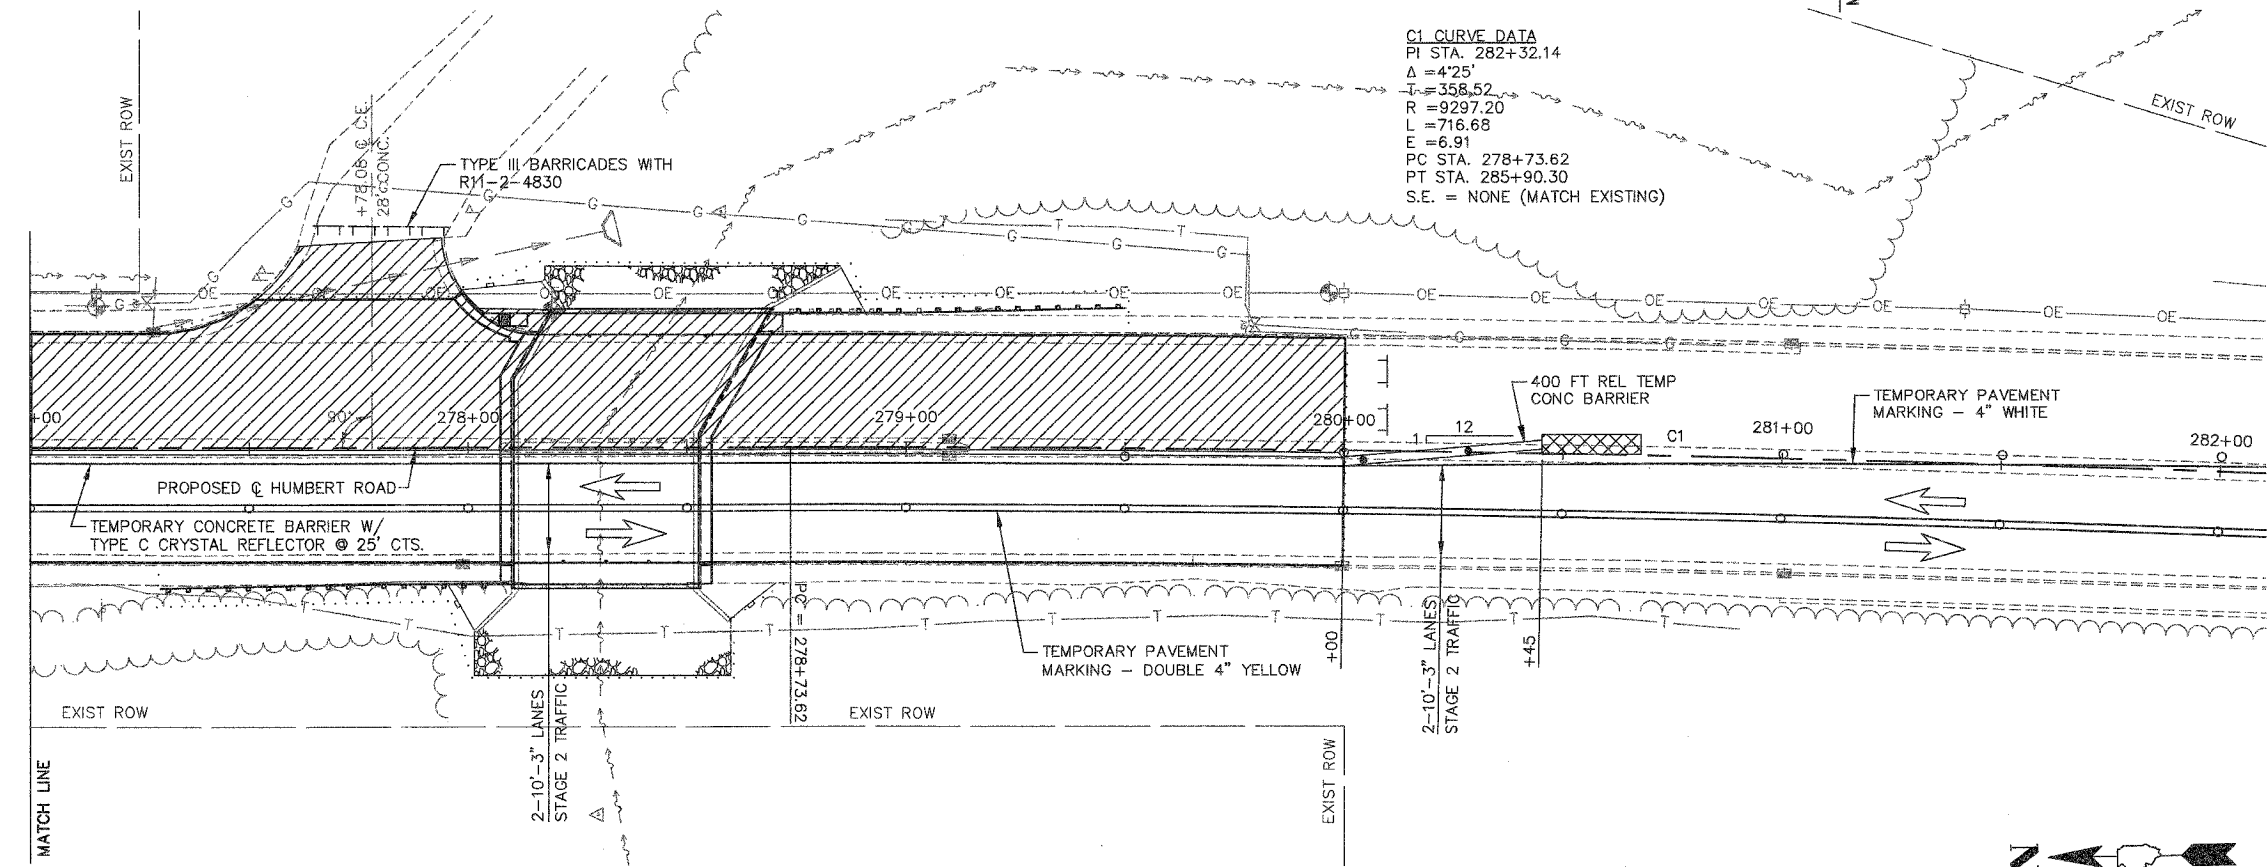

TRAFFIC CONTROL PLAN - STAGE 2

LEGEND

- TYPE III BARRICADES
- ⊗ BARRICADE OR DRUM WITH FLASHING LIGHT
- ↑ ARROW BOARD
- DRUM OR BARRICADE W/ STEADY BURN LIGHT
- ⊠ IMPACT ATTENUATOR
- STEADY BURNING LIGHTS AND DOUBLE VERTICAL PANELS
- ▨ WORK ZONE
- ▩ WORK ZONE AFTER COMPLETION OF BRIDGE & REMOVAL OF TEMPORARY CONCRETE BARRIER & IMPACT ATTENUATOR

