

STATE OF ILLINOIS  
DEPARTMENT OF TRANSPORTATION

# PLANS FOR PROPOSED

## FAU RTE 9182

### WEST MAIN STREET RESURFACING, PHASE 4

#### SECTION: 03-00176-03-RS

#### PROJECT: M-5011 (221)

#### JOB NO: C-98-375-06

#### CITY OF BELLEVILLE

#### ST. CLAIR COUNTY

F.A.U. RTE.	SECTION	COUNTY	TOTAL SHEETS	SHEET NO.
9182	03-00176-03-RS	ST. CLAIR	14	1
STA.		TO STA.		
FED. ROAD DIST. NO.		ILLINOIS	WEST MAIN STREET	
FEDERAL AID PROJECT				

CONTRACT NO. 97284


### INDEX OF SHEETS

SHEET NO.	ITEM
1	COVER SHEET
2	SUMMARY OF QUANTITIES & GENERAL NOTES
3	TYPICAL SECTIONS
4	SCHEDULES
5-12	PLAN & PAVEMENT MARKING SHEETS
13	ENTRANCE SCHEDULE & DETAILS
14	TRAFFIC SIGNAL PLANS

### STANDARDS

000001-04	701311-02
420001-06	701601-04
424001-04	701602-02
442101-05	701701-04
442201-01	701801-03
604011-02	702001-06
604016-01	780001-01
606001-02	781001-02
606301-02	886001
701301-02	886006

MICROFILMED \_\_\_\_\_  
REEL NUMBER \_\_\_\_\_  
AWARDED \_\_\_\_\_  
RESIDENT ENGINEER \_\_\_\_\_

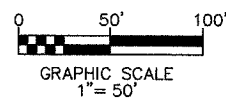


FULL SIZE PLANS HAVE BEEN PREPARED USING STANDARD ENGINEERING SCALES. REDUCED SIZED PLANS WILL NOT CONFORM TO STANDARD SCALES. IN MAKING MEASUREMENTS ON REDUCED PLANS, THE ABOVE SCALES MAY BE USED.

JOINT UTILITY LOCATING INFORMATION FOR EXCAVATIONS PHONE: 800-892-0123

CONTRACT NO. 97284

FAU ROUTE 9182  
DESIGN CLASSIFICATION = URBAN MINOR ARTERIAL (TS-2)  
DESIGN SPEED = 35 MPH  
CURRENT TRAFFIC (2006) = 10,560 A.D.T.  
DESIGN YEAR TRAFFIC (2026) = 11,660 A.D.T.


SCALE IN FEET  
PLAN 1" = 50'

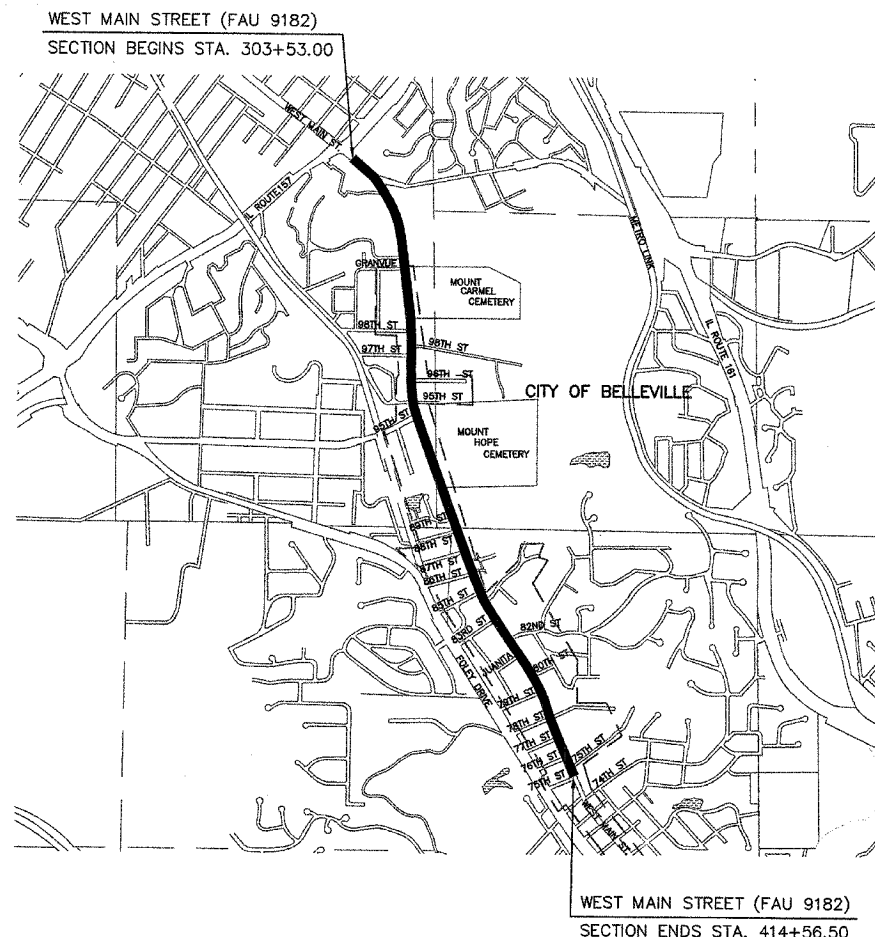

### LOCATION MAP

SCALE 1" = 1,500'

NET LENGTH OF PROJECT = 11,103.5 FEET (2.103 MILES)

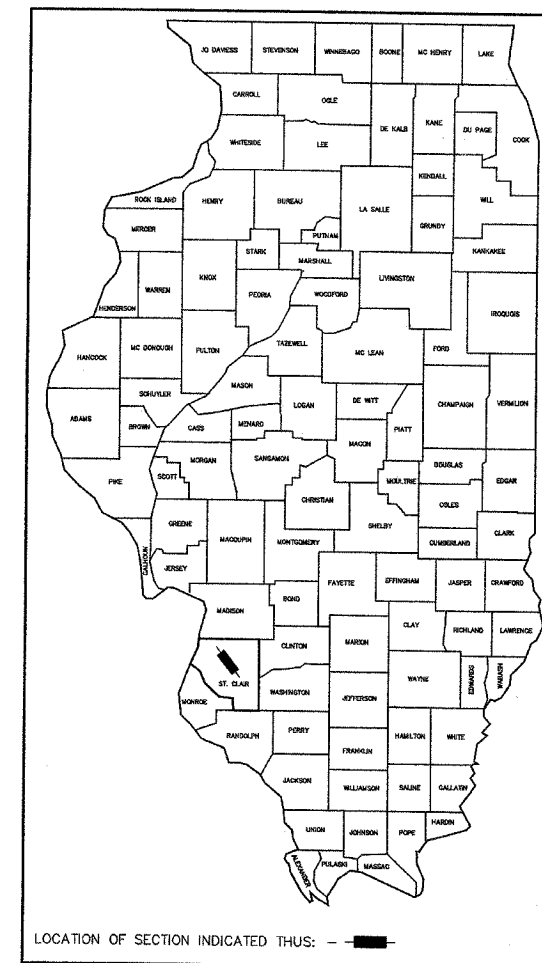


LOCATION OF SECTION INDICATED THUS: ———

APPROVED May 25, 2006  
Mark W. Eckert  
MARK W. ECKERT MAYOR OF BELLEVILLE

STATE OF ILLINOIS  
DEPARTMENT OF TRANSPORTATION  
DIVISION OF HIGHWAYS

SUBMITTED 7-7 2006  
Center Oberholser  
DISTRICT ENGINEER OF LOCAL ROADS & STREETS

PASSED July 7 2006  
Mary C. Lamie  
MARY C. LAMIE, P.E. DEPUTY DIRECTOR OF HIGHWAYS REGION FIVE ENGINEER

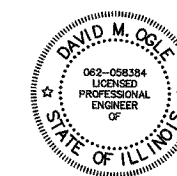

EXPIRES 11/30/07

DAVID M. OGLE  
P.E. NO. 062-058384

DATE: 5/22/06

