
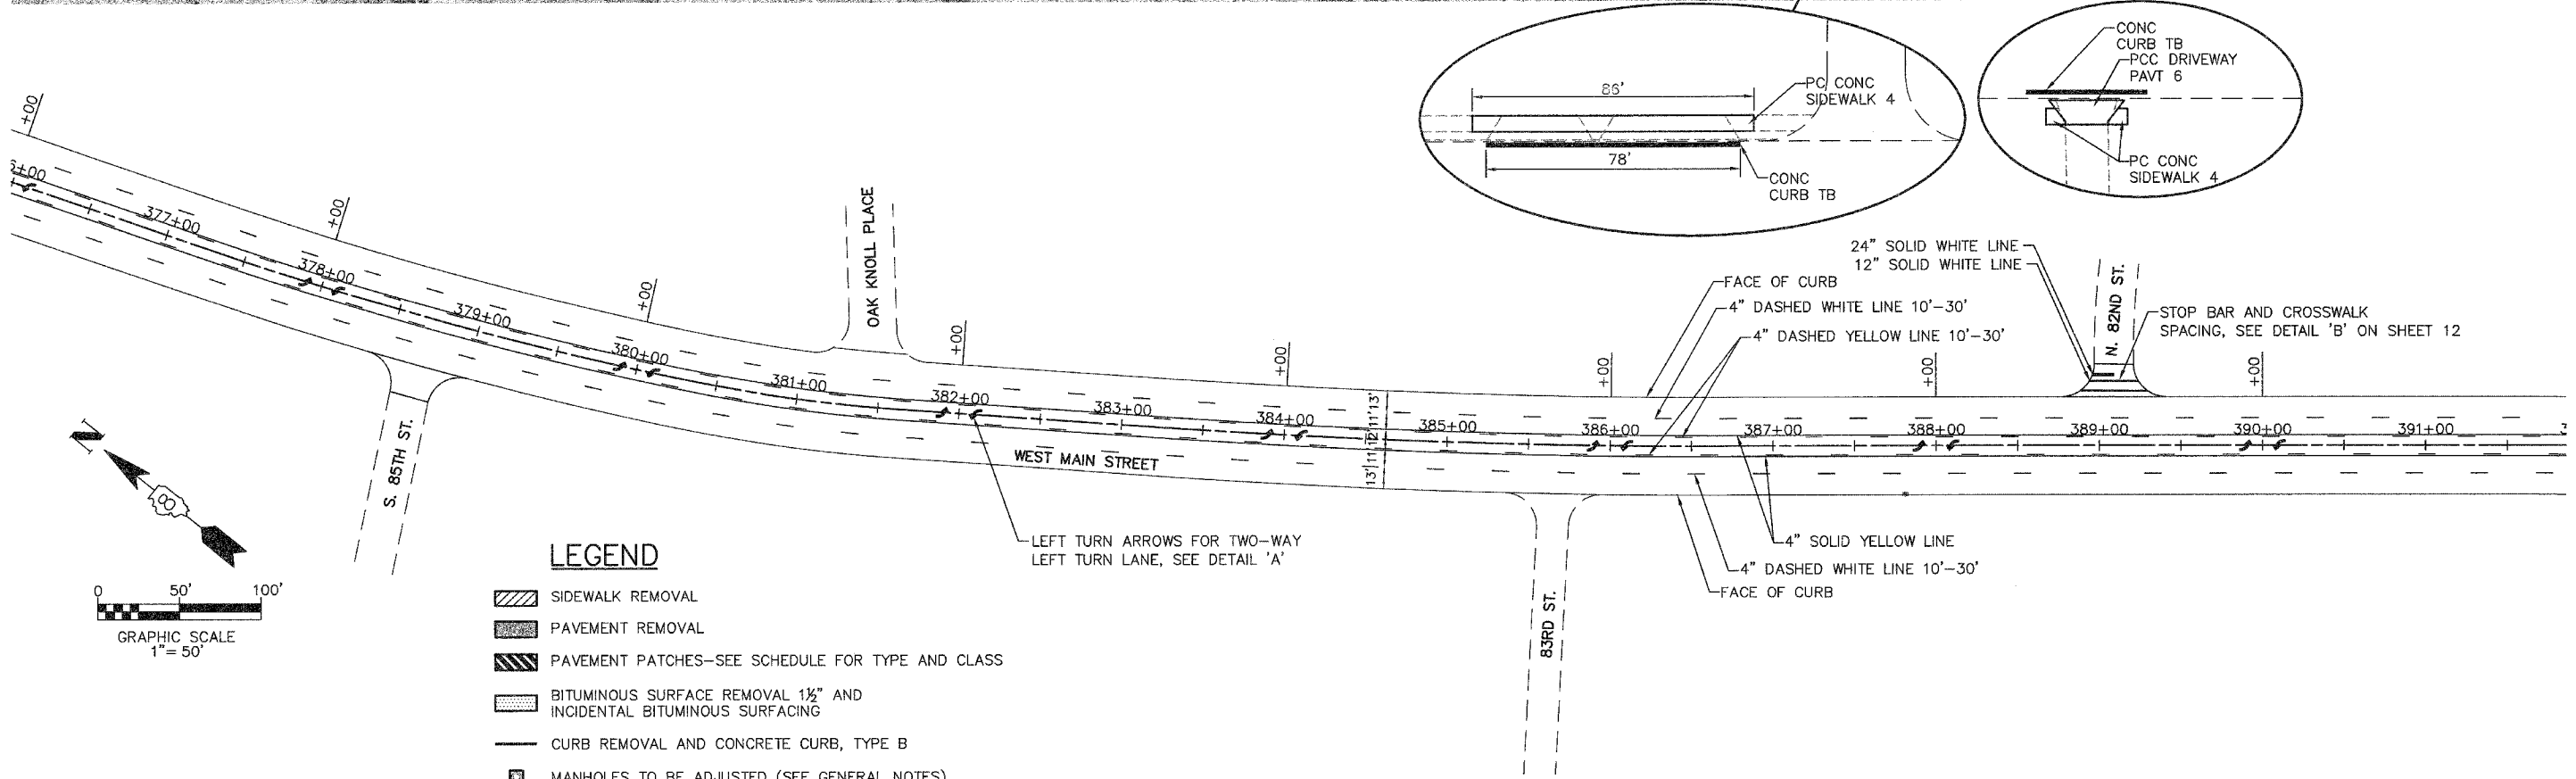


PLAN VIEW

| F.A.U. RTE. | SECTION | COUNTY | TOTAL SHEETS | SHEET NO. |
|--------------------------------------|----------------|------------------|--------------|-----------|
| 9182 | 03-00176-03-RS | ST. CLAIR | 14 | 10 |
| STA. | 376+50 | TO STA. | 391+50 | |
| FED. ROAD DIST. NO. | ILLINOIS | WEST MAIN STREET | | |
| PLAN VIEW AND PAVEMENT MARKING SHEET | | | | |

CONTRACT NO. 97284

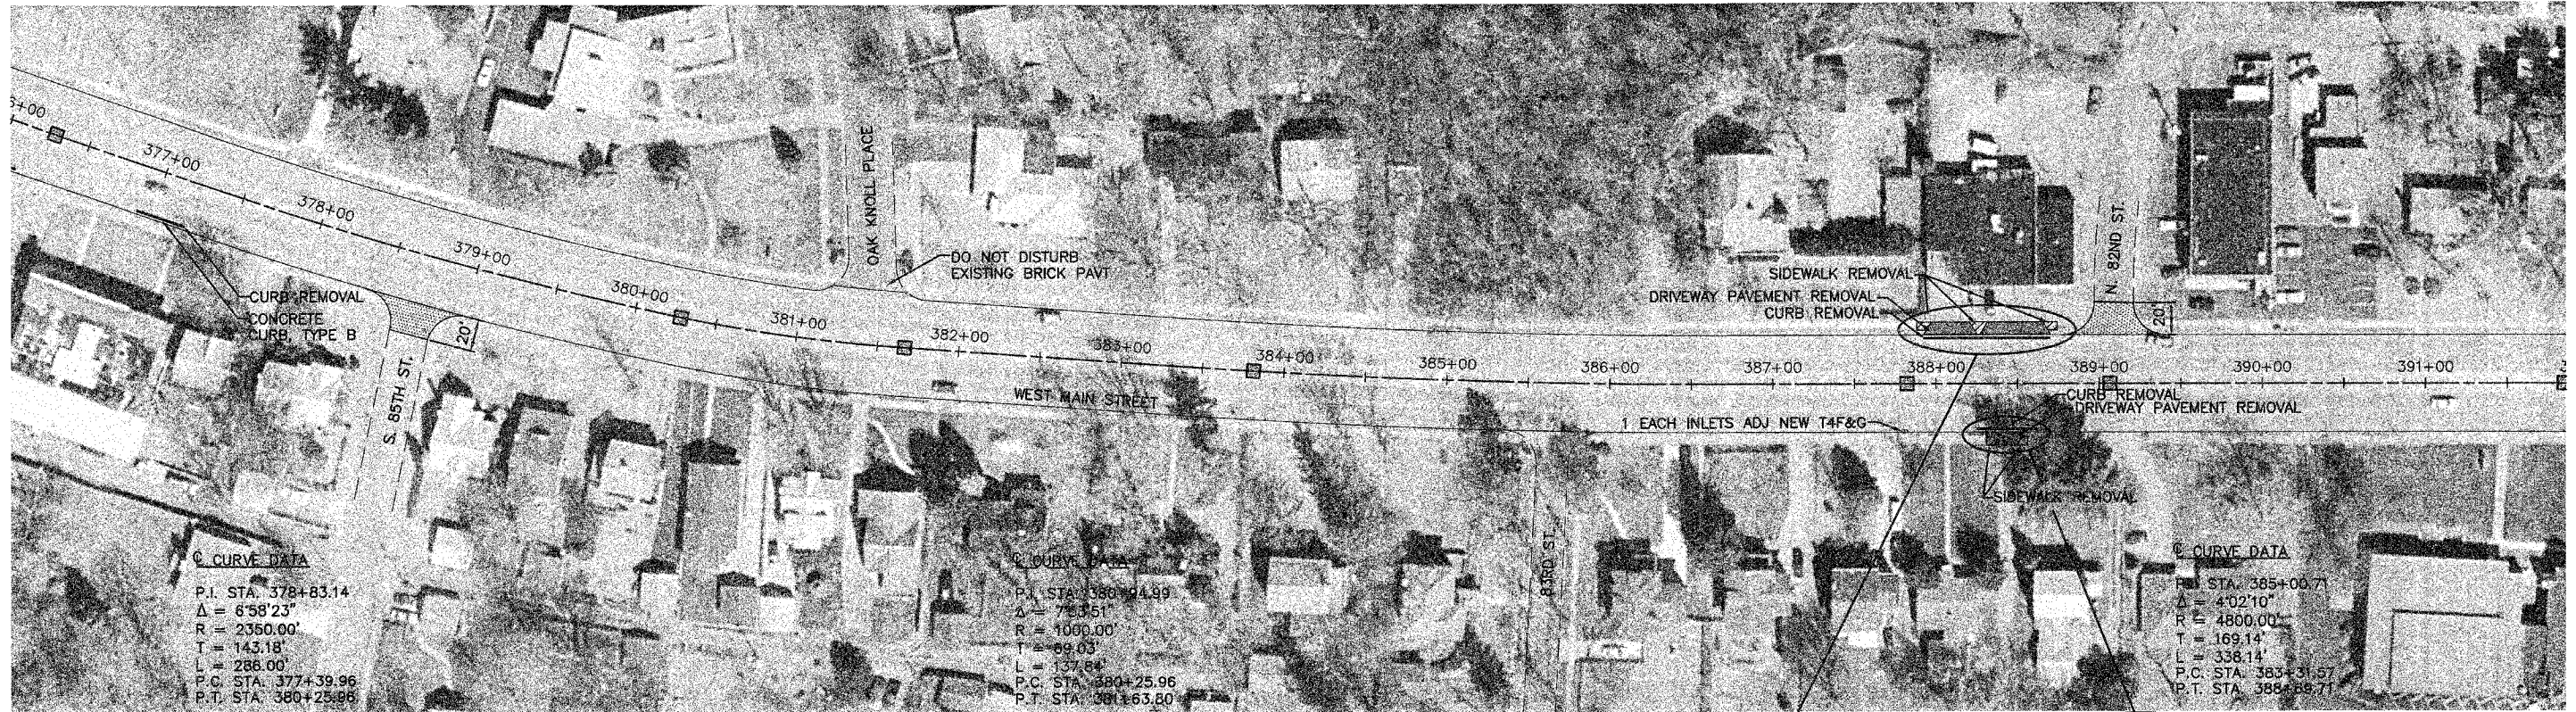

LEGEND

- SIDEWALK REMOVAL
- PAVEMENT REMOVAL
- PAVEMENT PATCHES—SEE SCHEDULE FOR TYPE AND CLASS
- BITUMINOUS SURFACE REMOVAL 1 1/2" AND INCIDENTAL BITUMINOUS SURFACING
- CURB REMOVAL AND CONCRETE CURB, TYPE B
- MANHOLES TO BE ADJUSTED (SEE GENERAL NOTES)
(SEE SCHEDULES FOR LOCATIONS AND QUANTITIES.)

PAVEMENT MARKING PLAN

| | |
|--------------------|------|
| BY | DATE |
| FINAL SURVEYED | |
| SURVEY PLOTTED | |
| NOTE BOOK TEMPLATE | |
| AREAS CHECKED | |
| NO. | |

| | |
|--------------------|------|
| BY | DATE |
| ORIGINAL SURVEYED | |
| SURVEY PLOTTED | |
| NOTE BOOK TEMPLATE | |
| AREAS CHECKED | |
| NO. | |