

LETTING ITEM # 1A


Letting # PO 015

ENGINEERS
ARCHITECTS
SURVEYORS
SCIENTISTS

Farnsworth GROUP

104 E. WASHINGTON STREET
PONTIAC, ILLINOIS 61764
(815) 844-6571 / (815) 844-8147 Fax
www.fw.com

1	Date	10-22-04
2	Drawn	DA8/CLS
3	Checked	BDF
4	Reviewed	247V42
5	Approved	104778

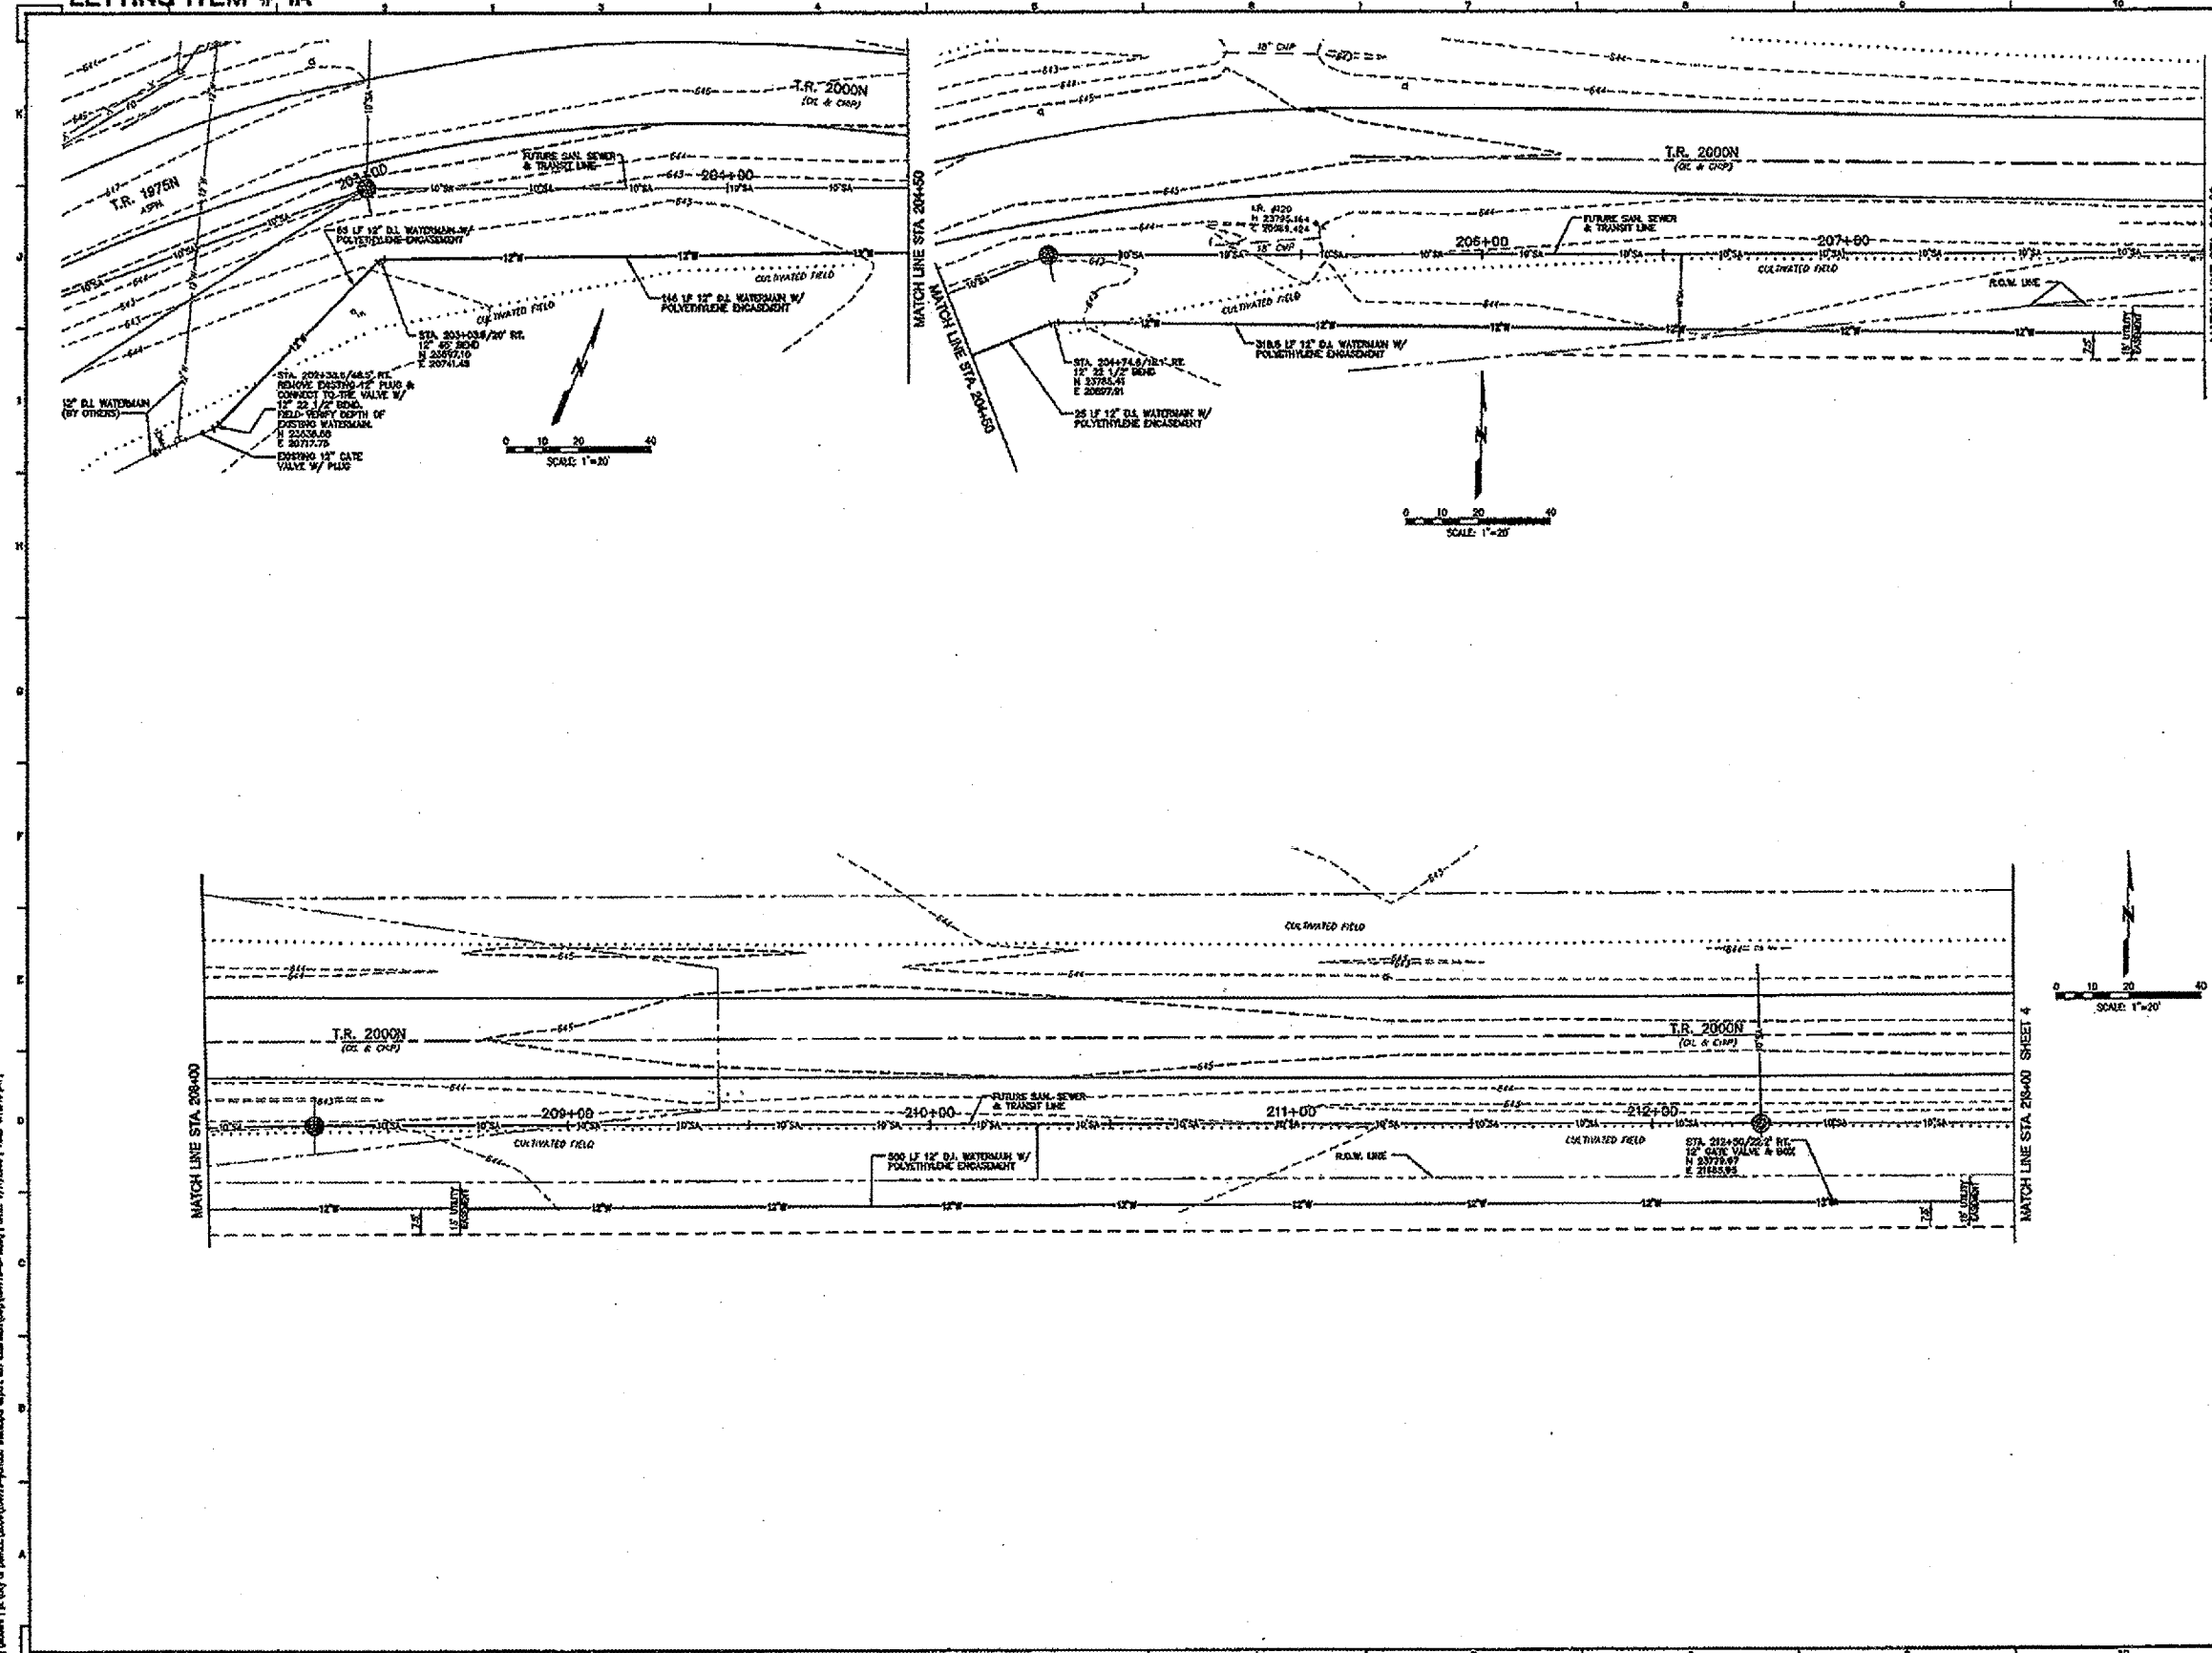

CITY OF PONTIAC

MUNICIPAL AIRPORT
WATERMAIN
IMPROVEMENTS

LIVINGSTON COUNTY,
ILLINOIS

Date:	10-22-04
Design/Drawn:	DA8/CLS
Approved:	BDF
Book No.:	247V42
Project No.:	104778

WATERMAIN PLAN
EXISTING MAIN TO
STA. 213+00

SHEET NAME:
3
SHEET OF 10
File No.: 24-7877