

LETTING ITEM # 1A

Letting # PO 015




ENGINEERS
ARCHITECTS
SURVEYORS
SCIENTISTS

Farnsworth GROUP

106 E. WASHINGTON STREET
PONTIAC, ILLINOIS 61762
(815) 864-5571 / (815) 864-3147 Fax
www.fw.com

DATE

1	11/21/04	DESIGNED SIZE OF WATER MAIN
2	02/22/05	REVISED FOR SUBMITTAL
3	07/17/05	REVISED FOR 100% COMMENTS

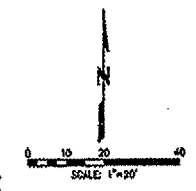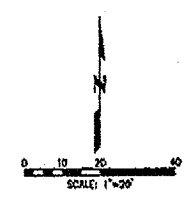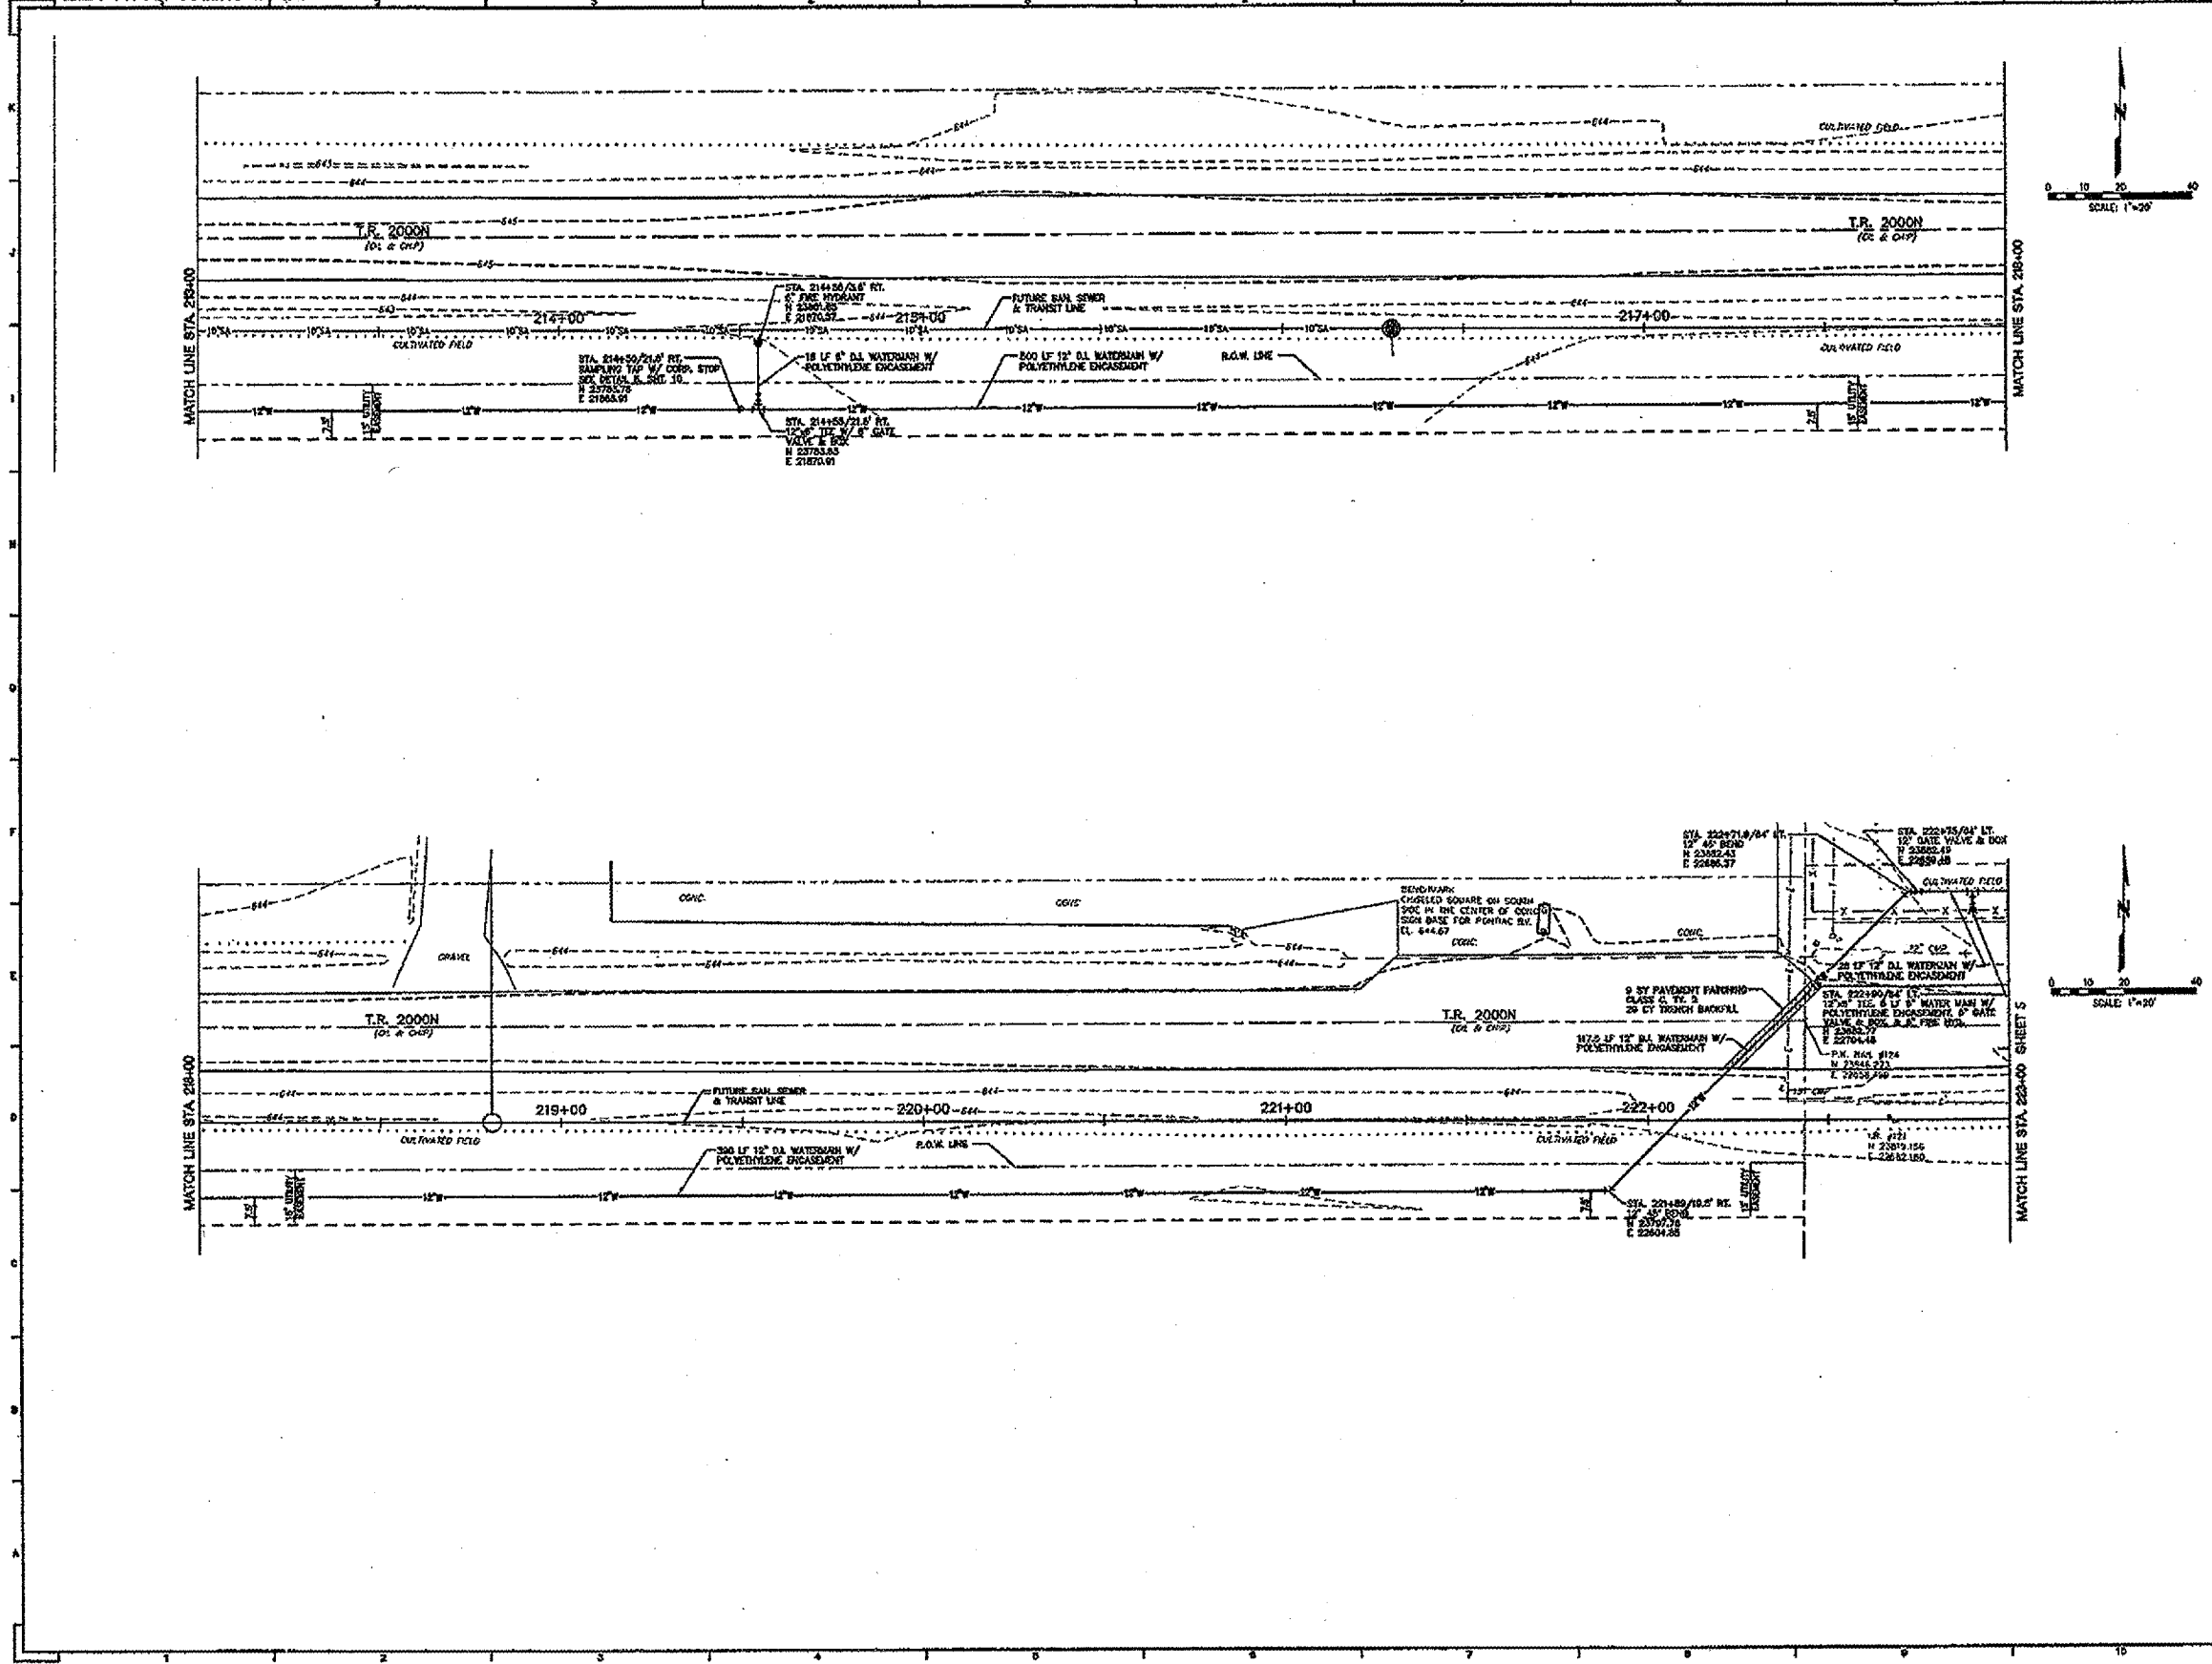

CITY OF PONTIAC

MUNICIPAL AIRPORT WATERMAIN IMPROVEMENTS

LIVINGSTON COUNTY, ILLINOIS

Date:	10-12-04
Design/Drawn:	DAB/GLB
Approved:	BDF
Book No.:	247U42
Project No.:	104778

**WATERMAIN PLAN
STA. 213+00 TO
STA. 223+00**

SHEET NUMBER
4
SHEET OF 10
File No.: 24-7377

I:\projects\104778\104778-001\104778-001.dwg (10/12/04) 10:00 AM