


LETTING ITEM # 1A

Letting # PO 015

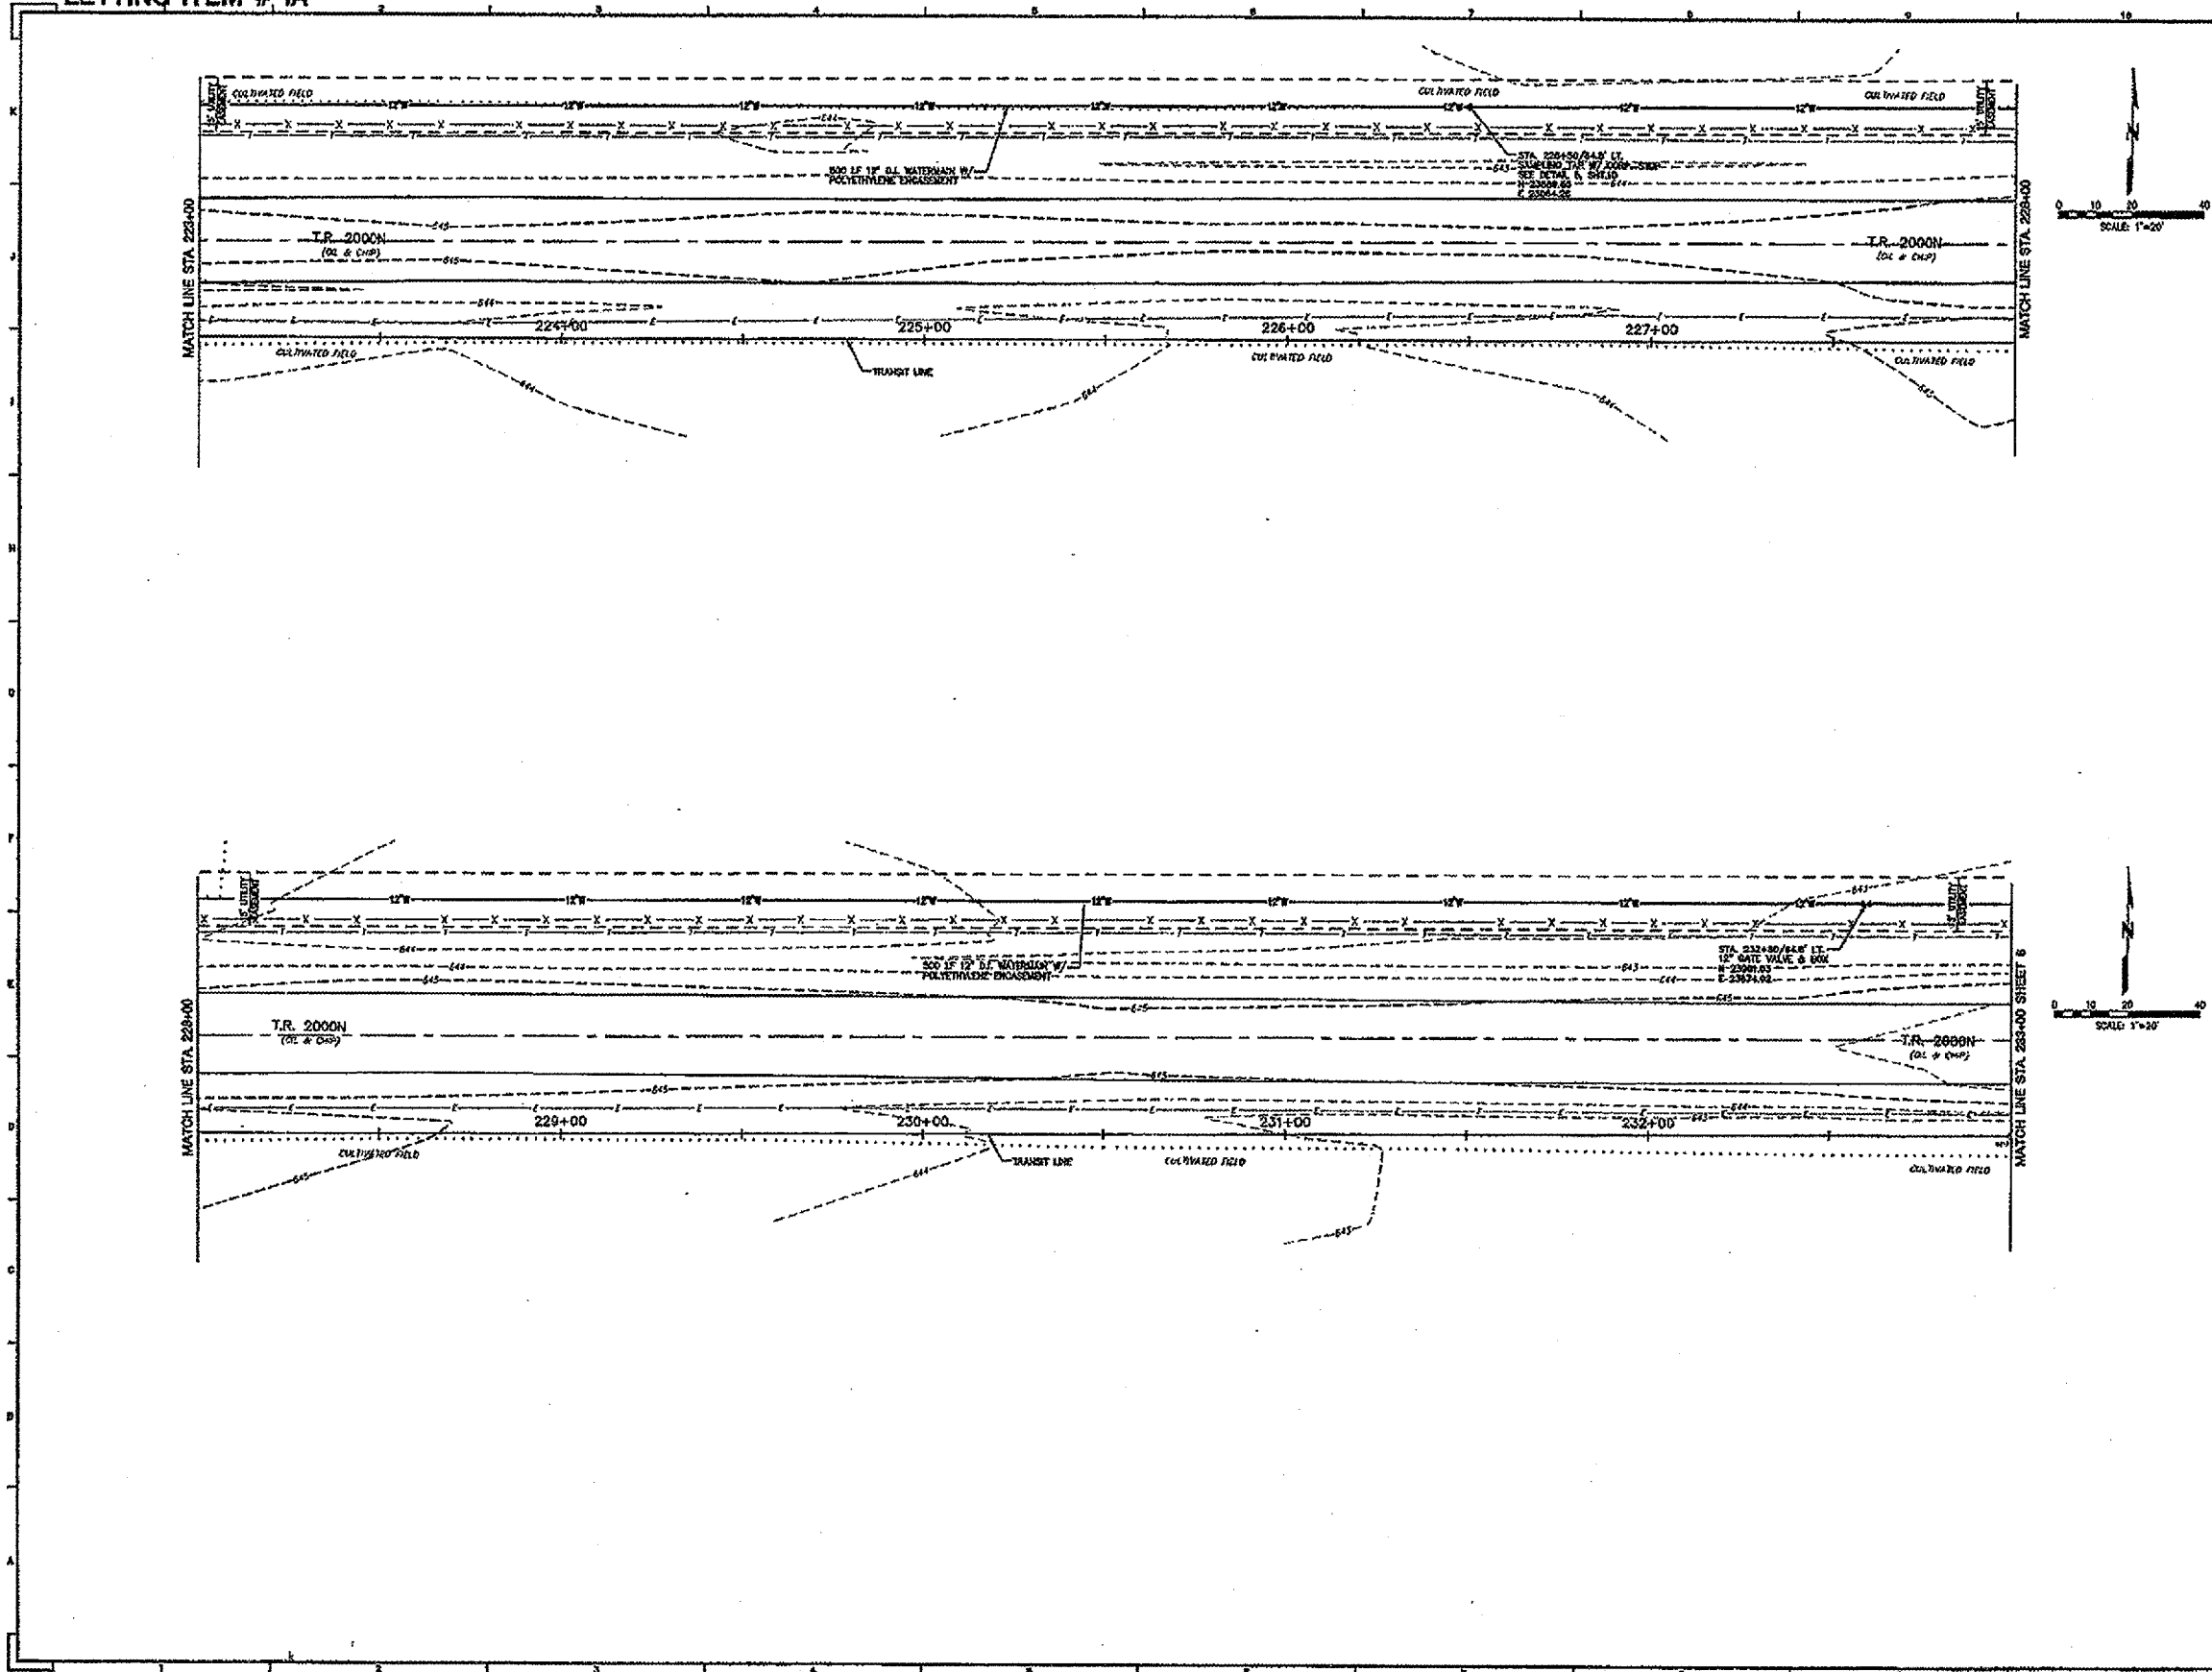

ENGINEERS  
ARCHITECTS  
SURVEYORS  
SCIENTISTS

**Farnsworth GROUP**

105 E. WASHINGTON STREET  
PONTIAC, ILLINOIS 61764  
(815) 844-3371 / (815) 844-3147 Fax  
www.f-w.com

NO.	Date	Description
1	11/21/01	REVISED PER CITY OF PONTIAC
2	05/20/02	REVISED FOR SUBMITTAL
3	10/21/04	REVISED PER CITY COMMENTS

CITY OF PONTIAC

**MUNICIPAL AIRPORT WATERMAIN IMPROVEMENTS**

LIVINGSTON COUNTY, ILLINOIS

Date:	10-12-04
Design/Drawn:	DAS/GLB
Approved:	BDF
Book No.:	2471/42
Project No.:	104778

WATERMAIN PLAN  
STA. 223+00 TO  
STA. 233+00

SHEET NAME:

**5**

SHEET OF 10

File No.: 24-7377