


LETTING ITEM # 1A

Letting # PO 015


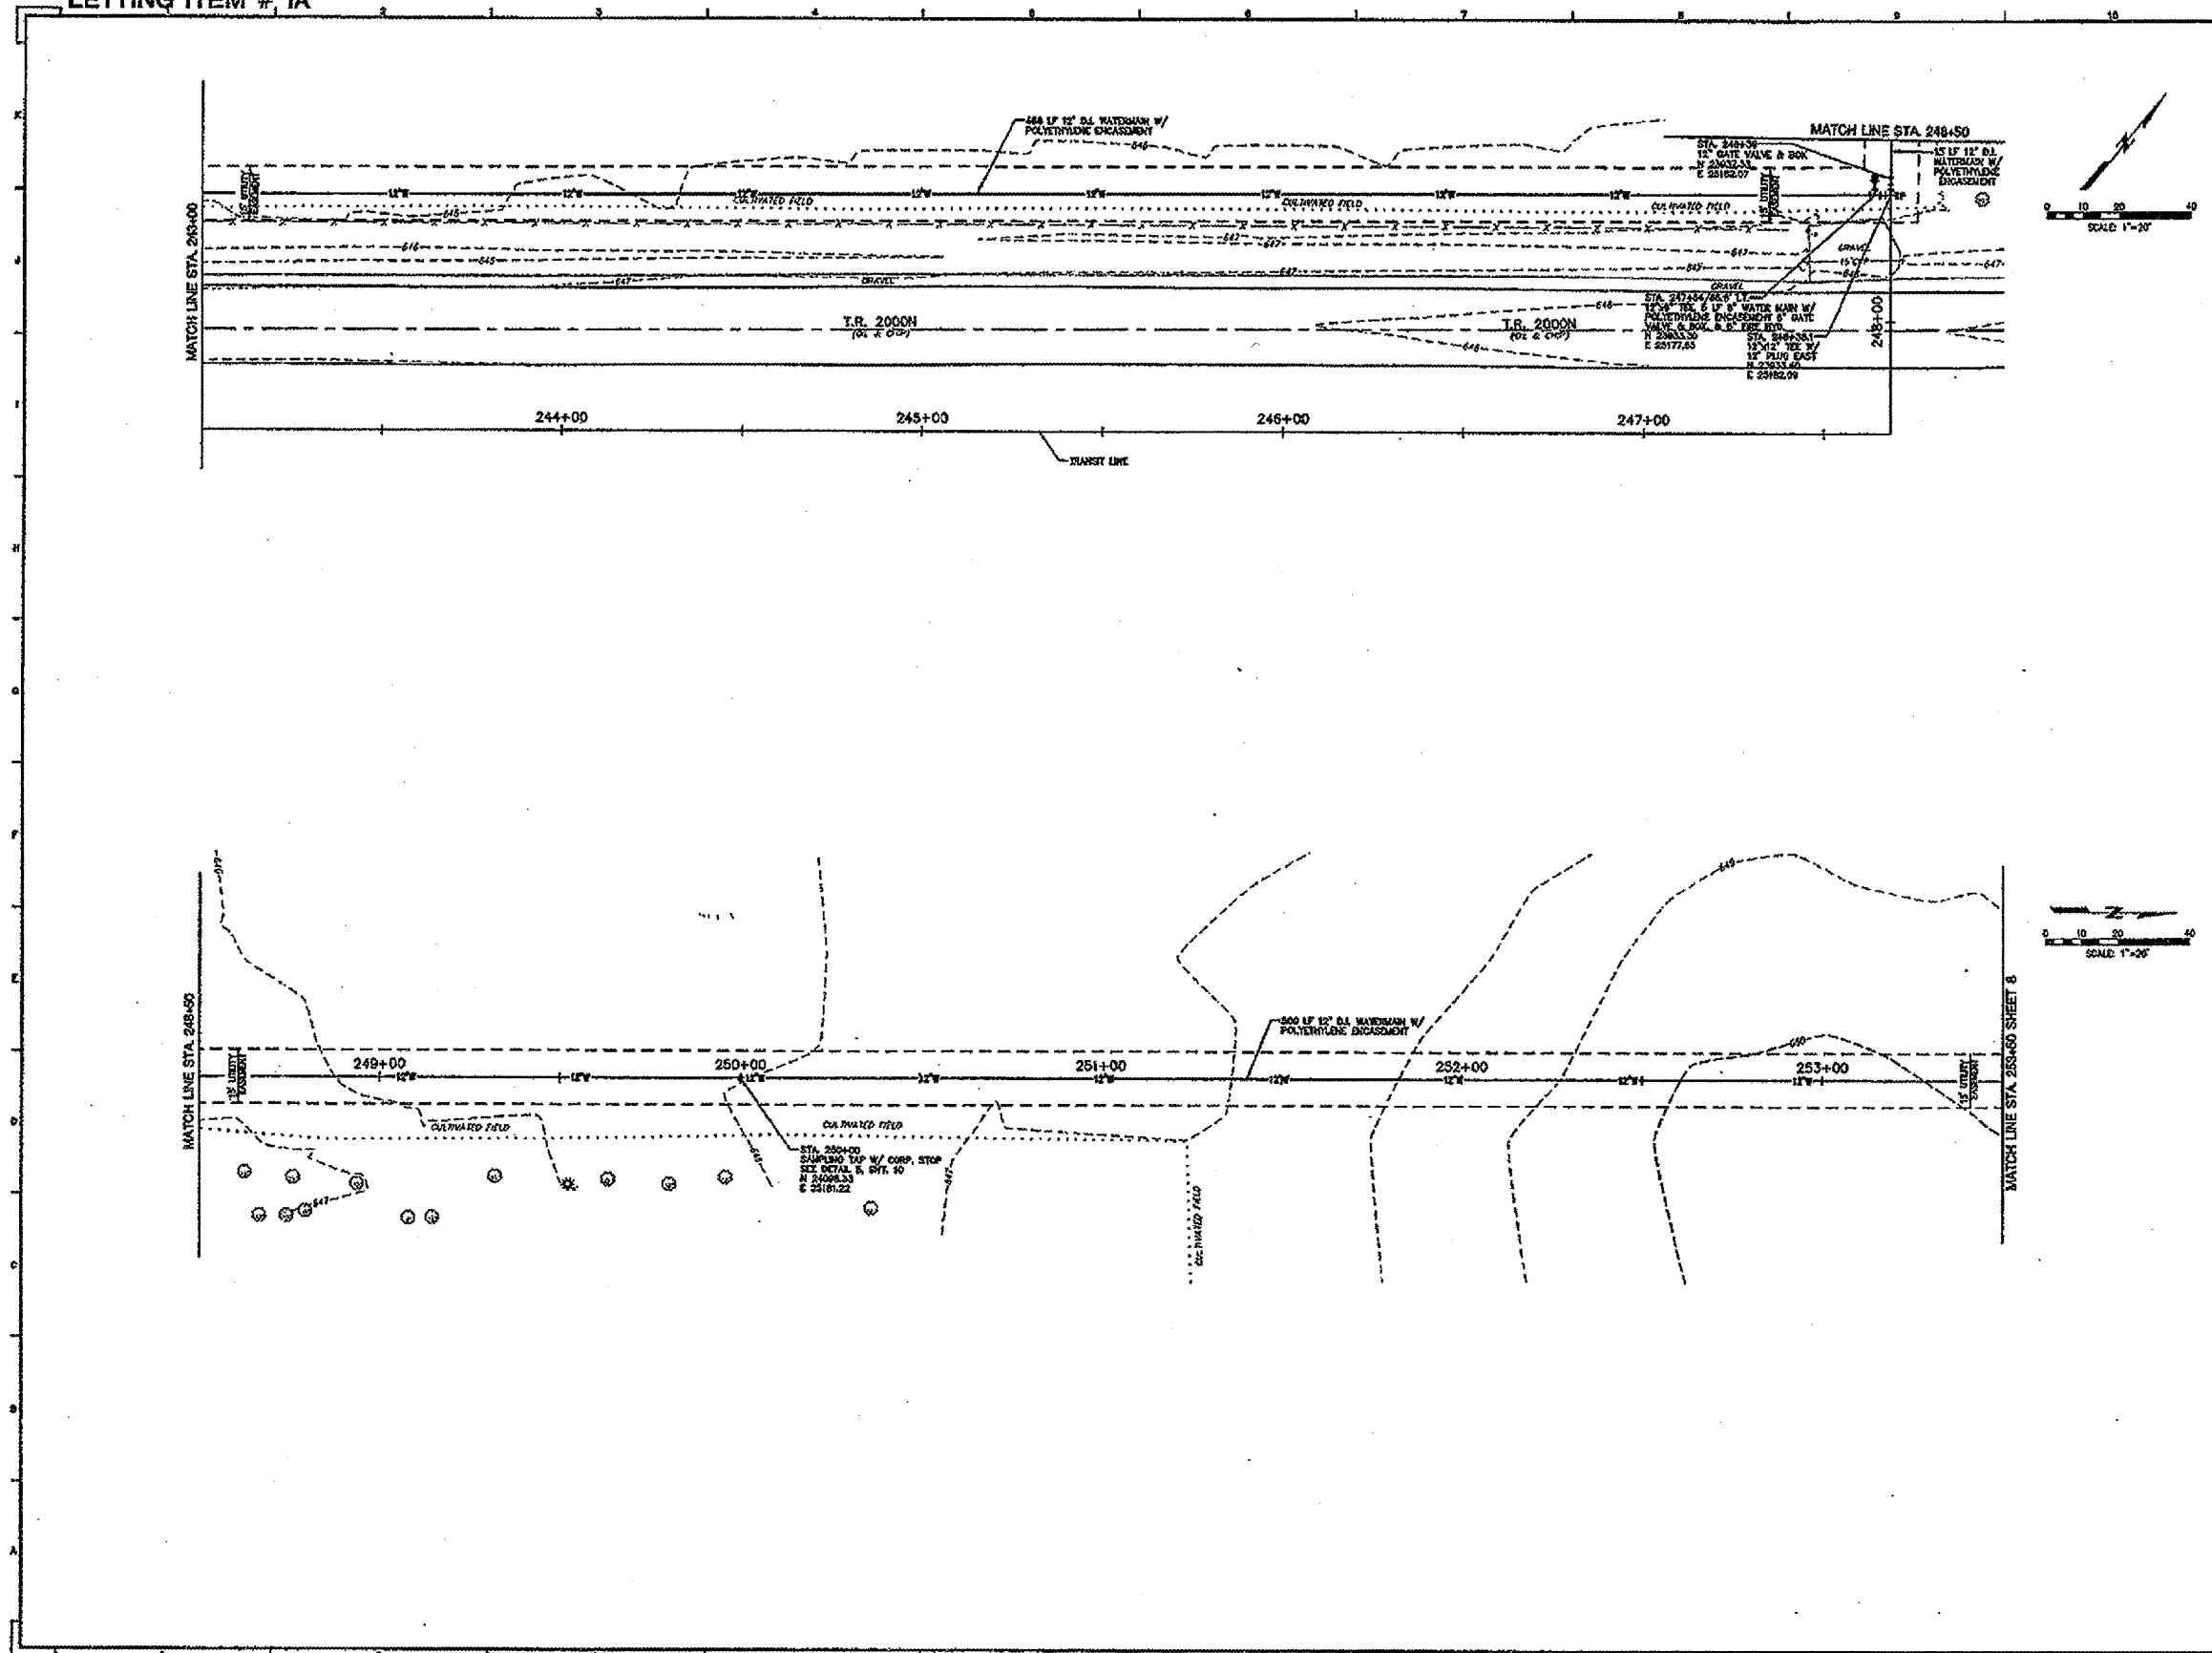


ENGINEERS  
ARCHITECTS  
SURVEYORS  
SCIENTISTS

**Farnsworth GROUP**

105 E. WASHINGTON STREET  
PONTIAC, ILLINOIS 61764  
(815) 844-6571 / (815) 844-3147 Fax  
www.fg.com

NO.	Date	Description
1	11/11/04	REVISED SITE OF 10' X 12' MANHOLE
2	05/20/05	REVISED FOR SUBMITTAL
3	07/11/05	REVISED FOR COST CONSIDERATIONS

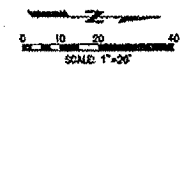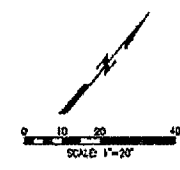

CITY OF PONTIAC

**MUNICIPAL AIRPORT WATERMAIN IMPROVEMENTS**

LIVINGSTON COUNTY, ILLINOIS

Date:	10-12-04
Design/Drawn:	DAB/GLB
Approved:	BDF
Book No.:	2471/42
Project No.:	10477B

**WATERMAIN PLAN  
STA. 243+00 TO  
STA. 253+50**

SHEET NUMBER  
**7**  
SHEET OF 10  
File No.: 24-7377

I:\projects\10477B\10477B-01\10477B-01.dwg (DATE: 7/11/2005) TIME: 6:18:38 AM