


ITEM NUMBER	ITEM	CONSTRUCTION CODE		0005	0021	0021	0021	0043
		UNIT	TOTAL QUANTITY	ROADWAY QUANTITY (100% CITY)	SIGNAL QUANTITY (90% HSIP/ 10% CITY)	SIGNAL QUANTITY (100% CITY)	LIGHTING (100% CITY)	STORM WATER QUANTITY (100% CITY)
40604160	POLYMERIZED HOT-MIX ASPHALT SURFACE COURSE, IL-9.5, MIX "D", N50	TON	4,685	4,685	0	0	0	0
40701801	HOT-MIX ASPHALT PAVEMENT (FULL-DEPTH), 6"	SQ YD	377	377	0	0	0	0
42000501	PORTLAND CEMENT CONCRETE PAVEMENT 10" (JOINTED)	SQ YD	1,128	1,128	0	0	0	0
42001300	PROTECTIVE COAT	SQ YD	16,027	16,027	0	0	0	0
42300400	PORTLAND CEMENT CONCRETE DRIVEWAY PAVEMENT, 8 INCH	SQ YD	351	351	0	0	0	0
42400100	PORTLAND CEMENT CONCRETE SIDEWALK 4 INCH	SQ FT	103,825	103,825	0	0	0	0
42400800	DETECTABLE WARNINGS	SQ FT	1,850	1,850	0	0	0	0
44000100	PAVEMENT REMOVAL	SQ YD	7,211	7,211	0	0	0	0
44000157	HOT-MIX ASPHALT SURFACE REMOVAL, 2"	SQ YD	38,087	38,087	0	0	0	0
44000200	DRIVEWAY PAVEMENT REMOVAL	SQ YD	176	176	0	0	0	0
44000300	CURB REMOVAL	FOOT	39	39	0	0	0	0
44000500	COMBINATION CURB AND GUTTER REMOVAL	FOOT	7,137	7,137	0	0	0	0
44000600	SIDEWALK REMOVAL	SQ FT	82,295	82,295	0	0	0	0
44003100	MEDIAN REMOVAL	SQ FT	1,295	1,295	0	0	0	0
44200120	PAVEMENT PATCHING, TYPE II, 10 INCH	SQ YD	1,979	1,979	0	0	0	0

\*SPECIALTY ITEM

DESIGNED | RH/CG | 16/2021 12:00:00 AM  
 DRAWN | RLA | 7/16/2021 12:00:00 AM  
 REVIEWED | MGD | 3/24/2023 12:00:00 AM

MODEL: jhu-50001  
 FILE NAME: R:\BDD\1810299A2\CD\Road\Sheet\SH-S002.dgn

USER NAME = dawso00878	DESIGNED - RH/CG	REVISED -  09/07/2023
PLOT SCALE = 0.16666667 1/ in.	DRAWN - RLA	REVISED -
PLOT DATE = 8/18/2023	CHECKED - MGD	REVISED -
	DATE - 3/24/2023 12:00:00	REVISED -

**STATE OF ILLINOIS  
DEPARTMENT OF TRANSPORTATION**

**JEFFERSON AVENUE /ADAMS STREET  
SUMMARY OF QUANTITIES**

SCALE: N/A SHEET OF SHEETS STA. TO STA.

F.A.U. RTE. 6673/6674	SECTION 18-00377-00-SP	COUNTY PEORIA	TOTAL SHEETS 245	SHEET NO. 5
C-94-021-21		CONTRACT NO. 89767		
ILLINOIS FED. AID PROJECT 1CDZ(284)				

ITEM NUMBER	ITEM	CONSTRUCTION CODE		0005	0021	0021	0021	0043
		UNIT	TOTAL QUANTITY	ROADWAY QUANTITY (100% CITY)	SIGNAL QUANTITY (90% HSIP/ 10% CITY)	SIGNAL QUANTITY (100% CITY)	LIGHTING (100% CITY)	STORM WATER QUANTITY (100% CITY)
X6020082	INLETS, TYPE G-1	EACH	27	0	0	0	0	27
X4404700	SIDEWALK REMOVAL (SPECIAL)	SQ YD	2,432	2,432	0	0	0	0
X6020084	MANHOLE (SPECIAL)	EACH	1	0	0	0	0	1
X6021065	INLETS, TYPE G-1 (SPECIAL)	EACH	3	0	0	0	0	3
X6021814	INLET-MANHOLE, TYPE G-1, 4' DIAMETER	EACH	2	0	0	0	0	2
X6021826	INLET-MANHOLE, TYPE G-1, 6' DIAMETER (SPECIAL)	EACH	1	0	0	0	0	1
X6026050	SANITARY MANHOLES TO BE ADJUSTED	EACH	2	2	0	0	0	0
X6026051	SANITARY MANHOLES TO BE RECONSTRUCTED	EACH	1	1	0	0	0	0
* X6300230	STEEL POSTS	EACH	148	148	0	0	0	0
X7010216	TRAFFIC CONTROL AND PROTECTION, (SPECIAL)	L SUM	1	1	0	0	0	0
* X8510200	PAINT TRAFFIC SIGNAL EQUIPMENT	L SUM	1	0	1	0	0	0
* X8570226	FULL-ACTUATED CONTROLLER AND TYPE IV CABINET (SPECIAL)	EACH	9	0	7	2	0	0
* X8710029	FIBER OPTIC CABLE 24 FIBERS, SINGLE MODE	FOOT	6,246	0	0	6,246	0	0
* X8710050	FIBER OPTIC ETHERNET DROP AND REPEAT SWITCH	EACH	11	0	7	4	0	0
* X8710101	ETHERNET MANAGE SWITCH	EACH	2	0	0	2	0	0
* X8760200	ACCESSIBLE PEDESTRIAN SIGNALS	EACH	89	0	59	30	0	0

\*SPECIALTY ITEM

Final	USER NAME = dawso00878	DESIGNED - RH/CG	REVISED - 09/07/2023
	PLOT SCALE = 0.16666667 1/ in.	DRAWN - RLA	REVISED -
	PLOT DATE = 8/18/2023	CHECKED - MGD	REVISED -
		DATE - 3/25/2023 12:00:00	REVISED -

**STATE OF ILLINOIS**  
**DEPARTMENT OF TRANSPORTATION**

<b>JEFFERSON AVENUE /ADAMS STREET</b> <b>SUMMARY OF QUANTITIES</b>			
SCALE: N/A	SHEET OF SHEETS	STA. TO STA.	

F.A.U. RTE. 6673/6674	SECTION 18-00377-00-SP	COUNTY PEORIA	TOTAL SHEETS 245	SHEET NO. 15
C-94-021-21		CONTRACT NO. 89767		
ILLINOIS FED. AID PROJECT 1CDZ(284)				

ITEM NUMBER	ITEM	CONSTRUCTION CODE		0005	0021	0021	0021	0043
		UNIT	TOTAL QUANTITY	ROADWAY QUANTITY (100% CITY)	SIGNAL QUANTITY (90% HSIP/ 10% CITY)	SIGNAL QUANTITY (100% CITY)	LIGHTING (100% CITY)	STORM WATER QUANTITY (100% CITY)
* X8760201	PEDESTRIAN PUSH-BUTTON POST	EACH	8	0	3	5	0	0
* X8870300	EMERGENCY VEHICLE PRIORITY SYSTEM	EACH	12	0	8	4	0	0
XX001186	PLANTER REMOVAL	EACH	9	9	0	0	0	0
* XX002185	RELOCATE EXISTING LIGHT POLE	EACH	9	0	0	0	9	0
XX006429	SIDEWALK, SPECIAL	SQ FT	4,670	4,670	0	0	0	0
* XX008662	REMOVE EXISTING LIGHT POLE	EACH	10	10	0	0	0	0
* XX008730	DOUBLE HANDHOLE TO BE ADJUSTED	EACH	1	1	0	0	0	0
* XX008811	GATE, SPECIAL	EACH	1	1	0	0	0	0
1 XX009571	RELOCATED PLANTER	EACH	14	14	0	0	0	0
# Z0076600	TRAINEES	HOUR	2,000					
* XX009589	METER PEDESTAL AND LIGHTING CONTROLLER COMBINATION UNIT 240V, SPECIAL	EACH	2	0	0	0	2	0
# Z0076604	TRAINEES TRAINING PROGRAM GRADUATE	HOUR	2,000					
* XX009590	METER PEDESTAL AND LIGHTING CONTROLLER COMBINATION UNIT 480V, SPECIAL	EACH	7	0	0	0	7	0

\*SPECIALTY ITEM  
#0042

DESIGNED: RH/CG/16/2021 12:00:00 AM  
 DRAWN: RLA/7/16/2021 12:00:00 AM  
 REVIEWED: MGD/3/24/2023 12:00:00 AM

MODEL: jhu-50001  
 FILE NAME: R:\BDD\18.0299A2\CAD\Road\Sheet\SH-S0013.dgn

Final	USER NAME = dawso00878	DESIGNED - RH/CG	REVISED - 1 09/07/2023
	PLOT SCALE = 0.16666667' / in.	DRAWN - RLA	REVISED -
	PLOT DATE = 8/18/2023	CHECKED - MGD	REVISED -
		DATE - 3/26/2023 12:00:00	REVISED -

**STATE OF ILLINOIS**  
**DEPARTMENT OF TRANSPORTATION**

<b>JEFFERSON AVENUE /ADAMS STREET</b>			
<b>SUMMARY OF QUANTITIES</b>			
SCALE: N/A	SHEET OF SHEETS	STA. TO STA.	

F.A.U. RTE. 6673/6674	SECTION 18-00377-00-SP	COUNTY PEORIA	TOTAL SHEETS 245	SHEET NO. 16
C-94-021-21		CONTRACT NO. 89767		
ILLINOIS FED. AID PROJECT 1CDZ(284)				

LOCATION	REMOVAL SCHEDULE					
	44000100 PAVEMENT REMOVAL SQ YD	44000200 DRIVEWAY PAVEMENT REMOVAL SQ YD	44000300 CURB REMOVAL FOOT	44000500 COMBINATION CURB AND GUTTER REMOVAL FOOT	44000600 SIDEWALK REMOVAL SQ FT	44003100 MEDIAN REMOVAL SQ FT
INTERSECTION QUADRANT						
JEFFERSON AVENUE						
JEFFERSON & KUMPF						
WEST	63	0	0	112	1,236	0
NORTH	50	0	0	327	682	66
EAST	36	0	0	115	1,029	0
SOUTH	16	0	0	69	1,046	0
KUMPF TO HARRISON	0	0	0	0	0	0
JEFFERSON & HARRISON						
EAST	336	61	0	192	2,001	0
SOUTH	282	0	0	162	2,150	0
HARRISON TO LIBERTY	0	0	0	0	0	0
JEFFERSON & LIBERTY						
WEST	9	0	0	26	451	0
NORTH	7	0	0	22	484	0
EAST	166	0	0	193	2,748	0
SOUTH	168	75	0	186	2,757	0
LIBERTY TO FULTON	0	0	0	0	0	0
JEFFERSON & FULTON						
WEST	118	0	0	104	1,984	0
NORTH	221	0	0	120	2,197	0
EAST	127	0	0	103	2,034	0
SOUTH	120	0	0	94	2,235	0
FULTON TO MAIN	24	0	0	50	971	0
JEFFERSON & MAIN						
WEST	73	0	0	112	1,800	0
NORTH	139	0	0	129	2,014	0
EAST	174	0	0	140	1,591	0
SOUTH	129	0	0	131	0	0
MAIN TO HAMILTON	0	0	0	0	0	0
JEFFERSON & HAMILTON						
WEST	300	0	0	229	3,507	0
NORTH	170	0	0	127	1,488	0
EAST	93	0	0	144	1,578	0
SOUTH	209	0	0	184	1,256	0
HAMILTON TO FAYETTE	0	0	0	0	0	0
JEFFERSON & FAYETTE						
WEST	165	0	0	121	1,446	0
EAST	16	0	0	48	638	0
SOUTH	201	0	0	171	1,632	0
ADAMS STREET						
ADAMS & KUMPF						
WEST	80	0	0	189	1,560	0
NORTH	24	0	0	60	744	0
KUMPF TO HARRISON	0	0	0	0	0	0
ADAMS & HARRISON						
WEST	197	0	0	156	2,884	0
NORTH	230	0	39	191	2,740	0
EAST	166	0	0	182	2,850	0
SOUTH	165	29	0	189	2,280	0
HARRISON TO LIBERTY	16	0	0	49	712	0
ADAMS & LIBERTY						
WEST	156	0	0	160	3,000	0
NORTH	172	0	0	240	4,579	0
EAST	166	0	0	122	1,563	0
SOUTH	167	0	0	146	2,551	0
LIBERTY TO FULTON	0	0	0	0	0	0
ADAMS & FULTON						
WEST	111	0	0	159	2,888	0
NORTH	75	0	0	100	2,517	0
EAST	0	0	0	0	0	0
SOUTH	98	0	0	94	1,368	0
FULTON TO MAIN	0	0	0	0	0	0
ADAMS & MAIN						
WEST	148	0	0	179	0	0
NORTH	154	0	0	102	1,294	0
EAST	184	0	0	118	1,618	0
SOUTH	131	0	0	101	0	0
MAIN TO HAMILTON	0	0	0	0	0	0
ADAMS & HAMILTON						
WEST	181	0	0	166	1,987	0
NORTH	95	11	0	109	1,803	0
EAST	153	0	0	101	0	0
SOUTH	232	0	0	137	2,074	0
KUMPF BOULEVARD						
SOUTH OF ADAMS	0	0	0	0	0	0
ADAMS TO JEFFERSON	395	0	0	260	0	1,229
NORTH OF JEFFERSON	92	0	0	289	0	0
HAMILTON BOULEVARD						
SOUTH OF ADAMS	211	0	0	127	328	0
ADAMS TO JEFFERSON	0	0	0	0	0	0
NORTH OF JEFFERSON	0	0	0	0	0	0
TOTAL	7,211	176	39	7,137	82,295	1,295

SURFACE REMOVAL SCHEDULE			
LOCATION		44000157 HOT-MIX ASPHALT SURFACE REMOVAL, 2"	X4401198 HOT-MIX ASPHALT SURFACE REMOVAL, VARIABLE DEPTH
BEGIN STATION	END STATION	SQ YD	SQ YD
JEFFERSON AVENUE			
260+00.00	266+00.00	0	0
266+00.00	271+00.00	732	0
271+00.00	276+00.00	3,755	43
276+00.00	281+00.00	3,398	264
281+00.00	287+00.00	3,702	411
287+00.00	293+00.00	5,406	204
293+00.00	299+00.00	842	0
ADAMS STREET			
162+00.00	165+50.00	0	0
165+50.00	171+00.00	1,191	0
171+00.00	176+00.00	3,966	210
176+00.00	182+00.00	4,646	52
182+00.00	188+00.00	3,946	0
188+00.00	194+00.00	3,274	58
WALNUT STREET			
ADAMS	JEFFERSON	1,355	0
HARRISON STREET			
1100+00.00	1102+50.00	1,383	0
LIBERTY STREET			
1200+00.00	1203+00.00	134	0
HAMILTON BOULEVARD			
1500+00.00	1503+00.00	157	0
INTERSECTION OMISSION			
INTERSECTION OMISSION			
1509+50.00	1512+82.77	200	0
TOTAL		38,087	1,242

PARKING METER POST REMOVAL SCHEDULE	
LOCATION	20036700 PARKING METER POSTS TO BE REMOVED EACH
INTERSECTION TO INTERSECTION	
JEFFERSON AVENUE	
HARRISON TO LIBERTY	6
LIBERTY TO FULTON	6
FULTON TO MAIN	10
MAIN TO HAMILTON	19
HAMILTON TO FAYETTE	9
ADAMS STREET	
269+90 TO HARRISON	15
HARRISON TO LIBERTY	20
LIBERTY TO FULTON	12
FULTON TO MAIN (LEFT SIDE ONLY)	10
MAIN TO HAMILTON	13
HARRISON STREET	
START TO ADAMS	3
ADAMS TO JEFFERSON	7
LIBERTY STREET	
START TO ADAMS	3
ADAMS TO JEFFERSON	19
FULTON STREET	
JEFFERSON TO END	1
MAIN STREET	
ADAMS TO JEFFERSON	3
JEFFERSON TO END	1
HAMILTON BOULEVARD	
START TO ADAMS	2
ADAMS TO JEFFERSON (LT)	3
ADAMS TO JEFFERSON (RT)	2
JEFFERSON TO END	12
FAYETTE STREET	
JEFFERSON TO END	2
TOTAL	178

STORM SEWER REMOVAL SCHEDULE					
LOCATION	55100300 STORM SEWER REMOVAL 8"	55100400 STORM SEWER REMOVAL 10"	55100500 STORM SEWER REMOVAL 12"	55100700 STORM SEWER REMOVAL 15"	55101200 STORM SEWER REMOVAL 24"
INTERSECTION QUADRANT	FOOT	FOOT	FOOT	FOOT	FOOT
JEFFERSON AVENUE					
JEFFERSON & KUMPF					
WEST	0	0	0	0	7
JEFFERSON & FULTON					
WEST	0	0	37	0	0
NORTH	0	0	12	0	0
JEFFERSON & MAIN					
NORTH	0	0	28	0	0
JEFFERSON & HAMILTON					
NORTH	0	5	0	0	0
JEFFERSON & FAYETTE					
SOUTH	0	0	11	0	0
ADAMS STREET					
ADAMS & KUMPF					
WEST	0	0	99	13	0
ADAMS & HARRISON					
WEST	0	0	5	0	0
NORTH	0	0	17	0	0
ADAMS & MAIN					
SOUTH	51	0	0	0	0
ADAMS & HAMILTON					
WEST	0	0	11	0	0
NORTH	0	0	0	20	0
TOTAL	51	5	220	33	7

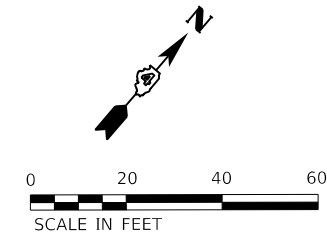
FENCE SCHEDULE				
LOCATION	20022800	20050600	X2200018	XX008811
	FENCE REMOVAL	REMOVE AND RESET ORNAMENTAL FENCE	ORNAMENTAL FENCE	GATES, SPECIAL
INTERSECTION QUADRANT	FOOT	FOOT	FOOT	EACH
JEFFERSON AVENUE				
JEFFERSON & KUMPF				
EAST	0	99	0	0
ADAMS STREET				
ADAMS & KUMPF				
WEST	56	0	50	1
TOTAL	56	99	50	1

GRANITE SIDEWALK SCHEDULE	
X4404700	
LOCATION	SIDEWALK REMOVAL (SPECIAL) SQ FT
INTERSECTION QUADRANT	
JEFFERSON AVENUE	
JEFFERSON & MAIN	
SOUTH	2,432
TOTAL	2,432

TRASH RECEPTACLE RELOCATION SCHEDULE			
LOCATION		X0323706 TRASH RECEPTACLE RELOCATION EACH	
STATION	OFFSET	EACH	
JEFFERSON AVENUE			
268+33.14	64.45' RT	1	
271+69.10	38.06' RT	1	
272+78.35	38.41' RT	1	
276+30.24	34.75' RT	1	
277+33.86	34.44' RT	1	
280+90.00	40.00' RT	1	
281+08.17	87.02' LT	1	
282+01.44	35.60' RT	1	
286+40.44	57.00' RT	1	
290+28.09	66.15' LT	1	
291+05.00	60.25' LT	1	
ADAMS STREET			
172+85.00	35.00' LT	1	
176+05.56	39.20' RT	1	
176+25.92	47.34' LT	1	
177+06.71	39.33' RT	1	
177+06.84	31.76' LT	1	
181+06.61	52.66' LT	1	
182+02.53	29.77' LT	1	
184+66.00	29.00' LT	1	
185+26.82	42.00' RT	1	
185+29.47	30.84' LT	1	
186+14.74	60.17' LT	1	
186+16.65	63.92' RT	1	
186+30.45	34.29' LT	1	
186+39.00	39.00' RT	1	
189+79.56	32.18' LT	1	
189+81.50	37.77' RT	1	
190+75.87	45.84' RT	1	
TOTAL		28	


LIGHTPOLE SCHEDULE				
LOCATION		84200804	XX002185	XX008662
STATION	OFFSET	REMOVAL OF POLE FOUNDATION EACH	RELOCATE EXISTING LIGHT POLE EACH	REMOVE EXISTING LIGHT POLE EACH
JEFFERSON AVENUE				
267+90.44	73.65' LT			1
267+41.42	34.50' RT			1
268+45.13	43.52' RT			1
269+05.15	21.67' LT			1
277+11.31	82.98' RT		1	
282+01.47	36.10' LT			1
285+09.10	32.34' RT		1	
286+77.43	35.06' LT			1
288+96.30	35.43' LT		1	
294+78.39	63.84' RT		1	
ADAMS STREET				
166+88.05	32.82' LT			1
167+88.56	28.94' LT			1
170+81.57	36.84' RT	1		
173+36.68	38.29' RT		1	
177+52.56	26.90' LT		1	
180+89.34	43.44' LT			1
186+36.38	32.14' LT			1
189+83.50	33.04' LT		1	
189+85.72	37.81' RT	</		

CENTER AUTHORITY/PEORIA CIVIC  
201 SW JEFFERSON AVE  
PN# 1809251009



MATCHLINE STA. 271+00.00

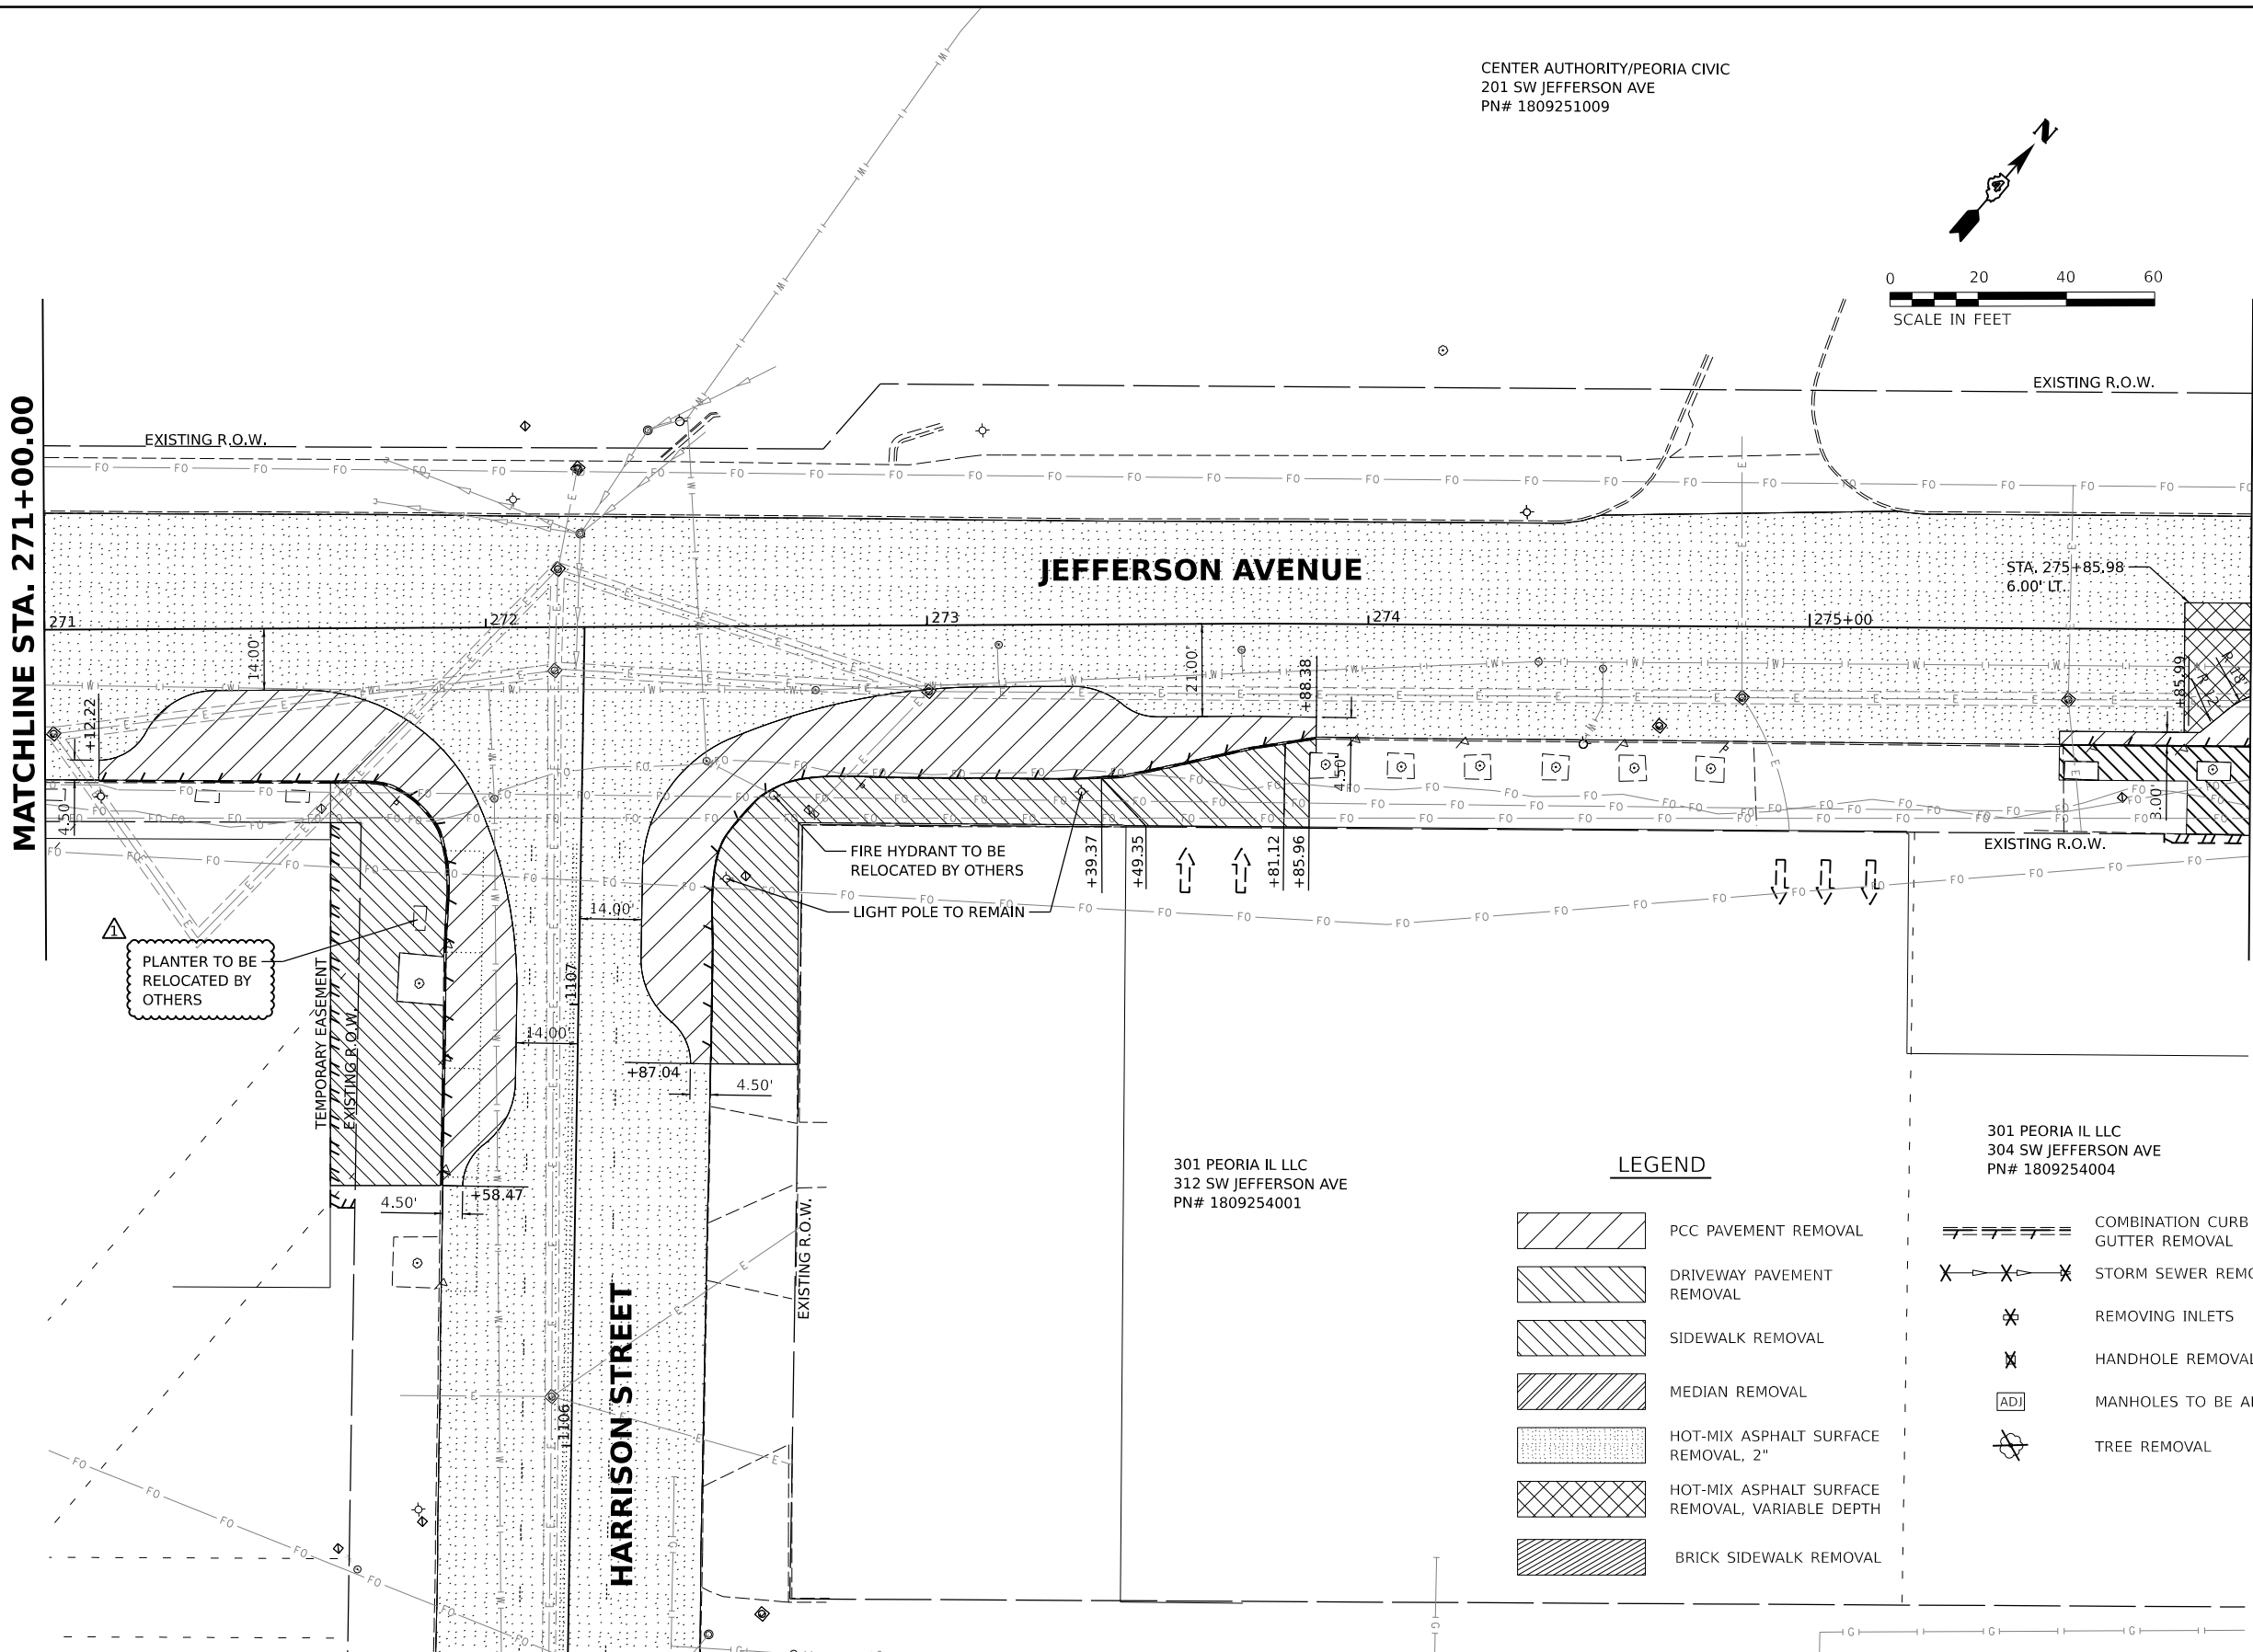MATCHLINE STA. 276+00.00



PLANTER TO BE RELOCATED BY OTHERS

FIRE HYDRANT TO BE RELOCATED BY OTHERS  
LIGHT POLE TO REMAIN

301 PEORIA IL LLC  
312 SW JEFFERSON AVE  
PN# 1809254001

301 PEORIA IL LLC  
304 SW JEFFERSON AVE  
PN# 1809254004

**LEGEND**

- PCC PAVEMENT REMOVAL
- DRIVEWAY PAVEMENT REMOVAL
- SIDEWALK REMOVAL
- MEDIAN REMOVAL
- HOT-MIX ASPHALT SURFACE REMOVAL, 2"
- HOT-MIX ASPHALT SURFACE REMOVAL, VARIABLE DEPTH
- BRICK SIDEWALK REMOVAL
- COMBINATION CURB AND GUTTER REMOVAL
- STORM SEWER REMOVAL
- REMOVING INLETS
- HANDHOLE REMOVAL
- MANHOLES TO BE ADJUSTED
- TREE REMOVAL

MATCHLINE STA. 1105+50.00

© Copyright Hanson Professional Services Inc. 2023  
**HANSON**  
Hanson Professional Services Inc.

DESIGNED RH/CG 7/2021 12:00:00 AM  
DRAWN RLA 8/7/2021 12:00:00 AM  
REVIEWED MGD 3/24/2023 12:00:00 AM  
MODEL JEFF\_Pk1\_Flm\_3-3  
FILE NAME E:\303518\229943\CAD\Road\Sheet\SheetRemoval2.dwg

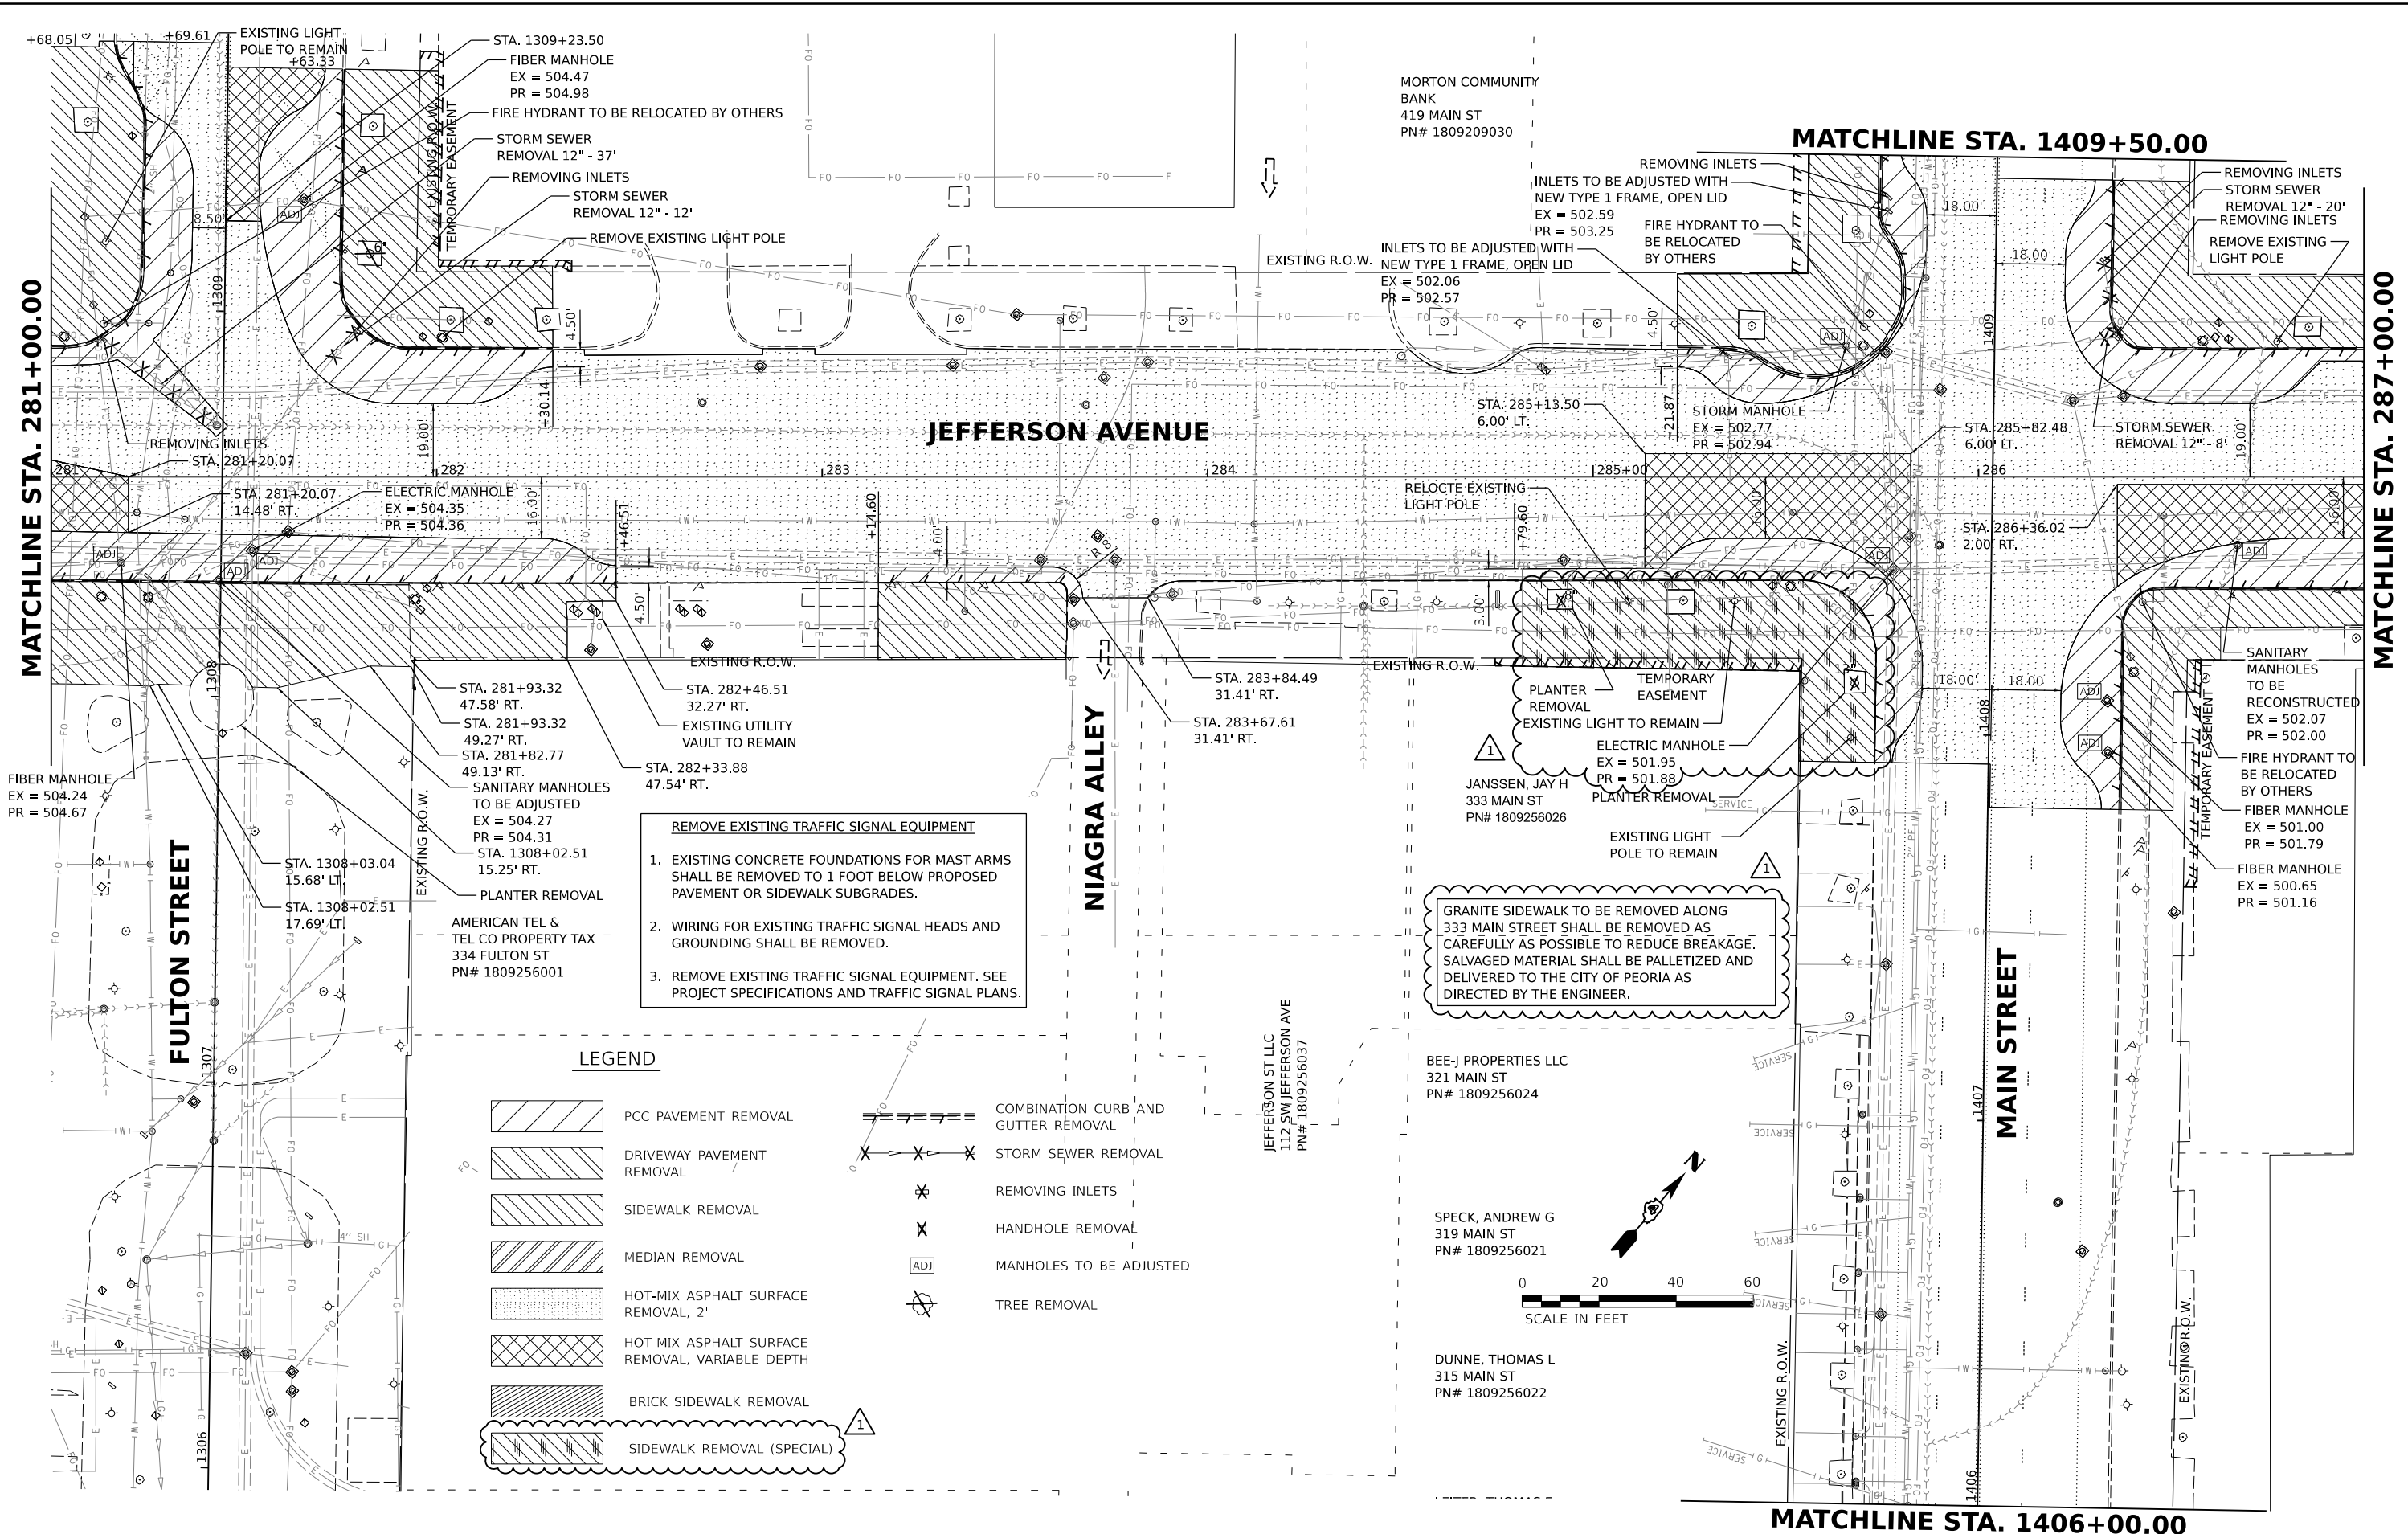
Final	USER NAME - dawso00878	DESIGNED - RH/CG	REVISED - 9/7/2023
		DRAWN - RLA	REVISED -
	PLOT SCALE = 0.16666667 / in.	CHECKED - MGD	REVISED -
	PLOT DATE = 9/7/2023	DATE - 3/24/2023 12:00:00	REVISED -

**STATE OF ILLINOIS  
DEPARTMENT OF TRANSPORTATION**

**JEFFERSON AVENUE  
REMOVAL PLAN**

SCALE: 1"=20' SHEET OF SHEETS STA. TO STA.

F.A.U. RTE. 6673/6674	SECTION 18-00377-00-SP C-94-021-21	COUNTY PEORIA	TOTAL SHEETS 245	SHEET NO. 62
ILLINOIS FED. AID PROJECT 1CDZ(284)		CONTRACT NO. 89767		




**REMOVE EXISTING TRAFFIC SIGNAL EQUIPMENT**

- EXISTING CONCRETE FOUNDATIONS FOR MAST ARMS SHALL BE REMOVED TO 1 FOOT BELOW PROPOSED PAVEMENT OR SIDEWALK SUBGRADES.
- WIRING FOR EXISTING TRAFFIC SIGNAL HEADS AND GROUNDING SHALL BE REMOVED.
- REMOVE EXISTING TRAFFIC SIGNAL EQUIPMENT. SEE PROJECT SPECIFICATIONS AND TRAFFIC SIGNAL PLANS.

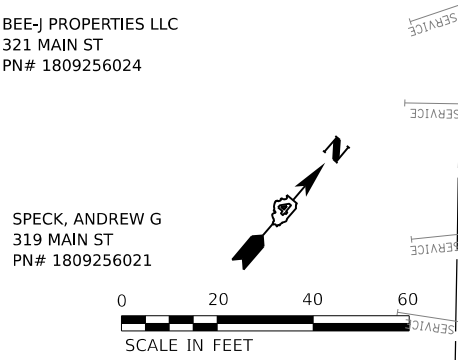**LEGEND**

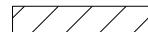
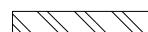
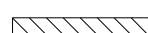
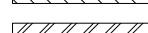
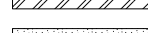
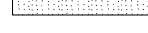

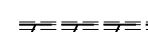
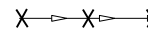




	PCC PAVEMENT REMOVAL		COMBINATION CURB AND GUTTER REMOVAL
	DRIVEWAY PAVEMENT REMOVAL		STORM SEWER REMOVAL
	SIDEWALK REMOVAL		REMOVING INLETS
	MEDIAN REMOVAL		HANDHOLE REMOVAL
	HOT-MIX ASPHALT SURFACE REMOVAL, 2"		MANHOLES TO BE ADJUSTED
	HOT-MIX ASPHALT SURFACE REMOVAL, VARIABLE DEPTH		TREE REMOVAL
	BRICK SIDEWALK REMOVAL		
	SIDEWALK REMOVAL (SPECIAL)		





Final	USER NAME: dawso00878	DESIGNED: RH/CG	REVISED: 9/7/2023	<b>STATE OF ILLINOIS DEPARTMENT OF TRANSPORTATION</b>	<b>JEFFERSON AVENUE REMOVAL PLAN</b>			F.A.U. RTE. 6673/6674	SECTION 18-00377-00-SP	COUNTY PEORIA	TOTAL SHEETS 245	SHEET NO. 64
	PLOT SCALE: 1"=66.666667' / in.	CHECKED: MGD	REVISED:		SCALE: 1"=20'	SHEET	OF SHEETS	STA.	TO STA.	ILLINOIS FED. AID PROJECT 1CDZ(284)		
	PLOT DATE: 9/7/2023	DATE: 3/24/2023 12:00:00	REVISED:									

MATCHLINE STA. 1105+50.00

**LEGEND**

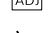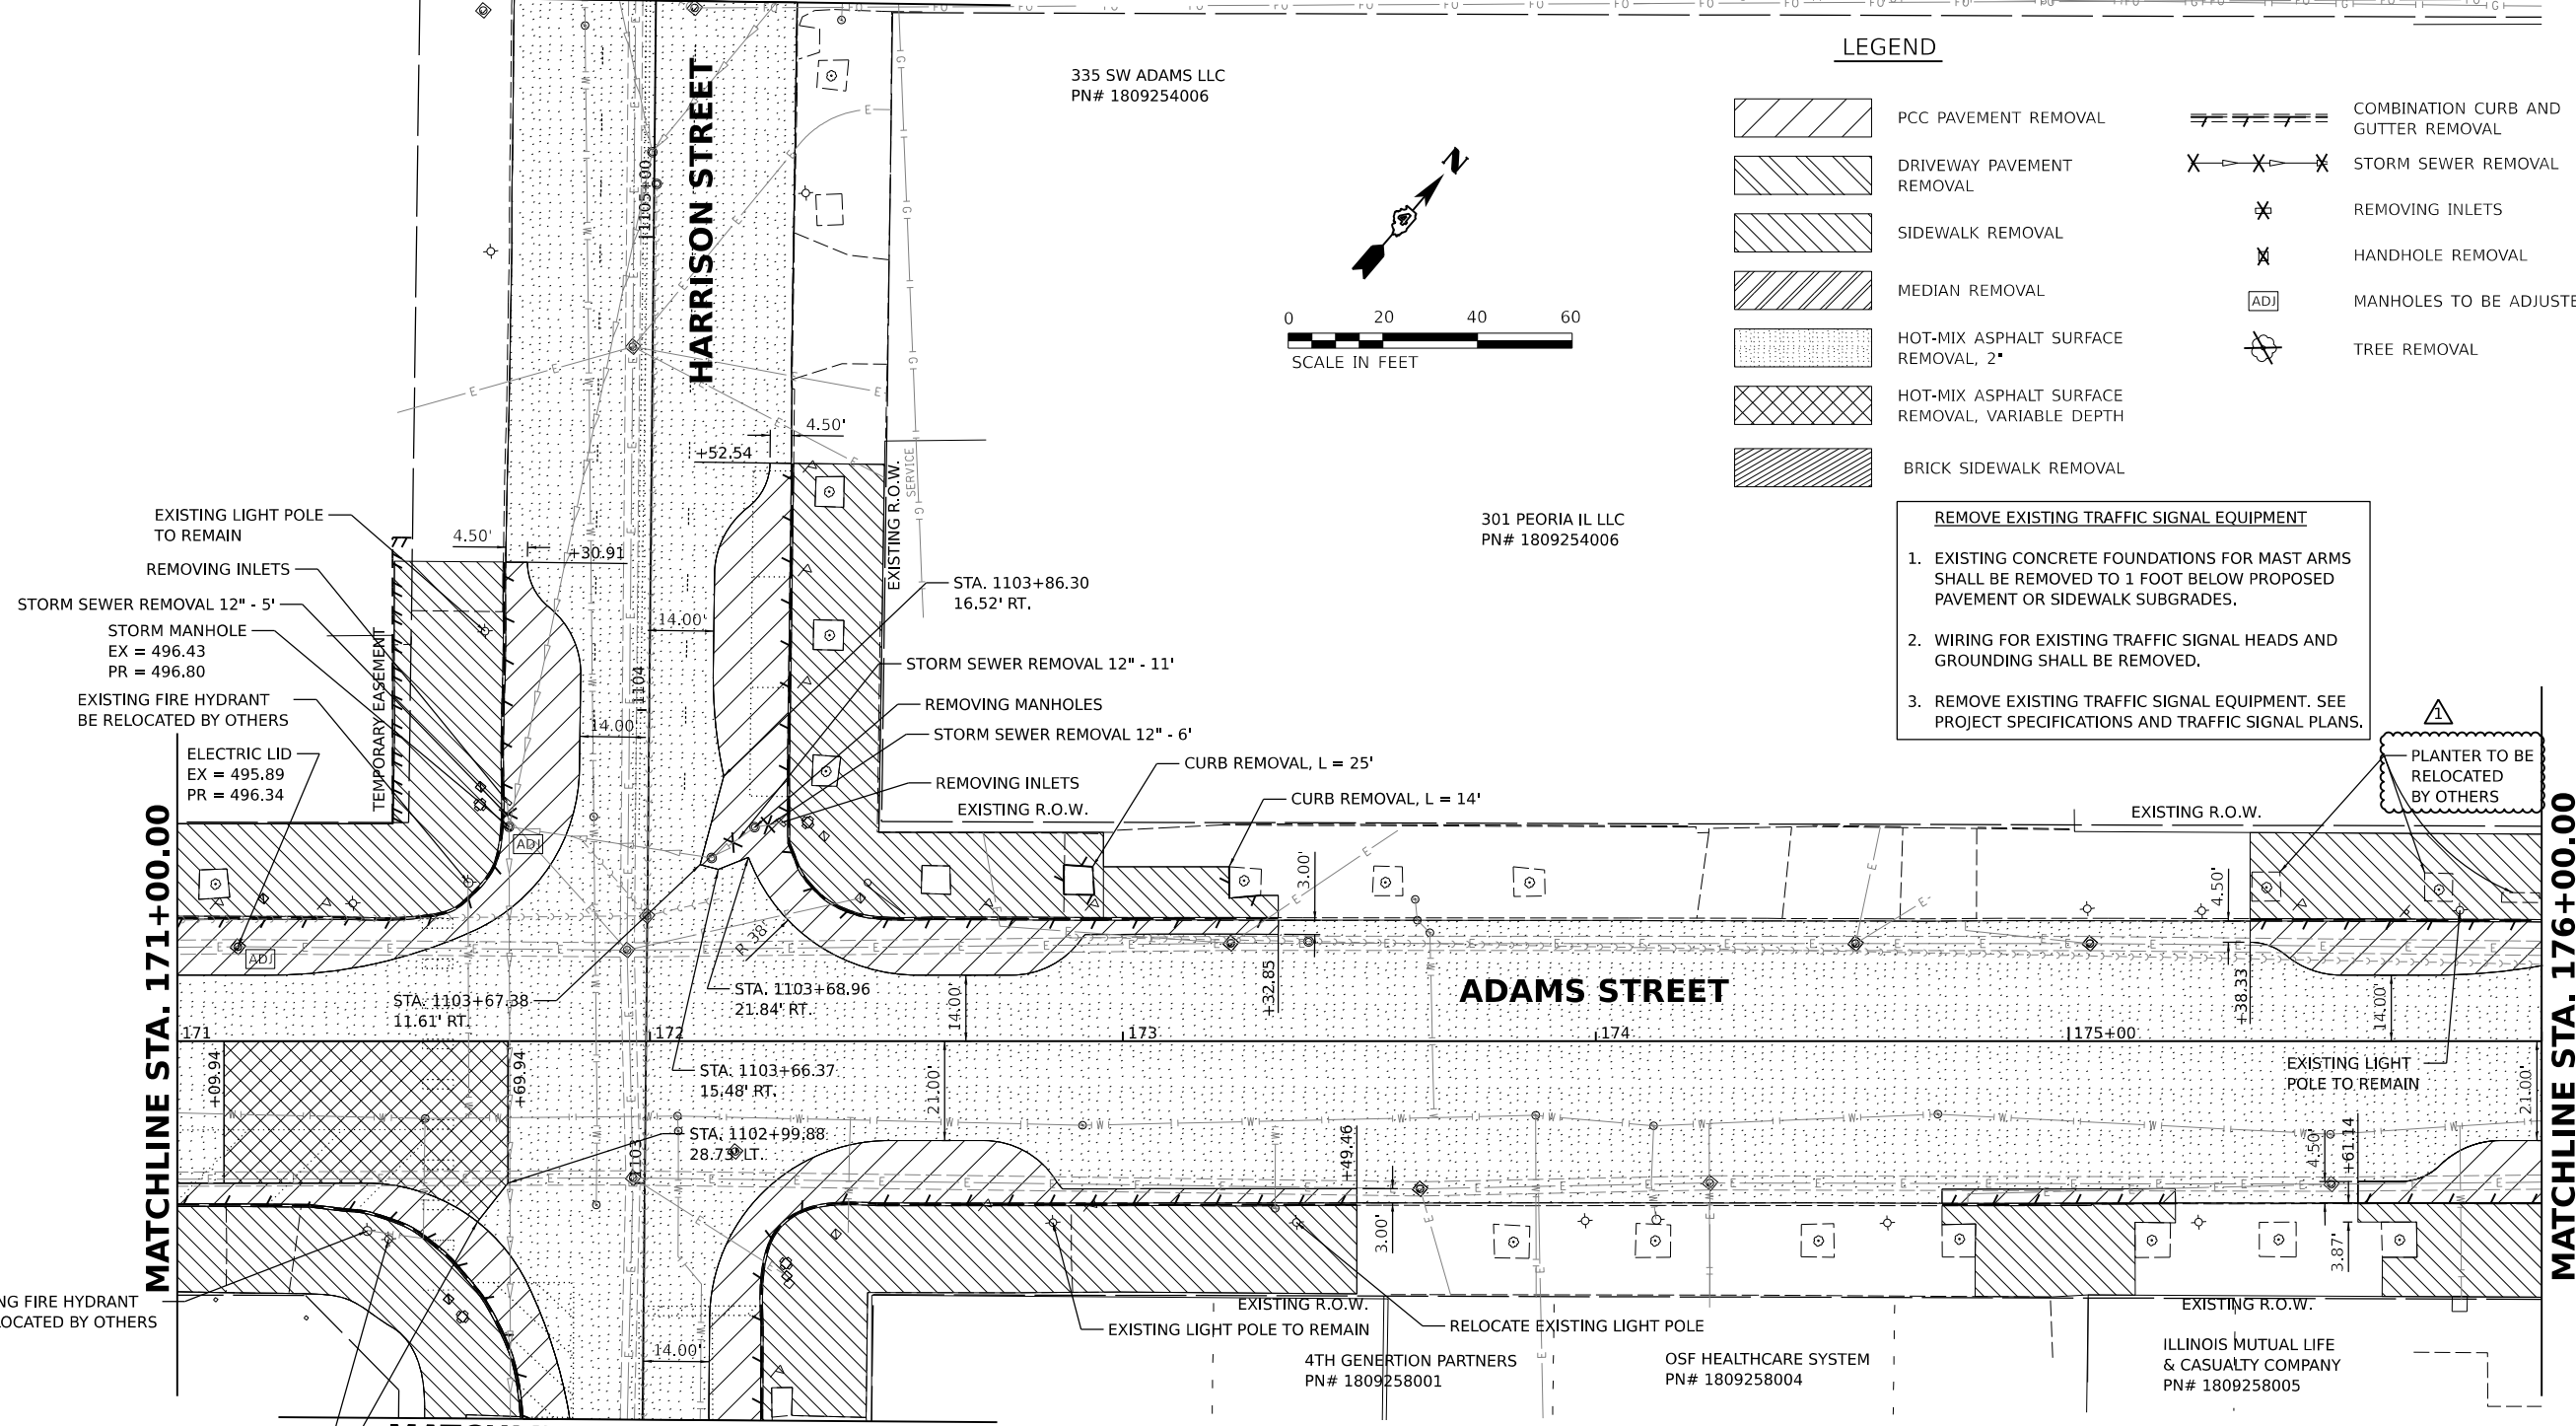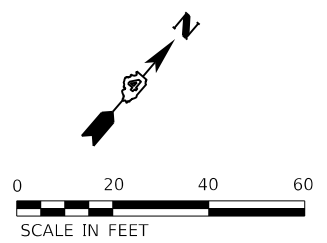-  PCC PAVEMENT REMOVAL
-  DRIVEWAY PAVEMENT REMOVAL
-  SIDEWALK REMOVAL
-  MEDIAN REMOVAL
-  HOT-MIX ASPHALT SURFACE REMOVAL, 2"
-  HOT-MIX ASPHALT SURFACE REMOVAL, VARIABLE DEPTH
-  BRICK SIDEWALK REMOVAL
-  COMBINATION CURB AND GUTTER REMOVAL
-  STORM SEWER REMOVAL
-  REMOVING INLETS
-  HANDHOLE REMOVAL
-  MANHOLES TO BE ADJUSTED
-  TREE REMOVAL



**REMOVE EXISTING TRAFFIC SIGNAL EQUIPMENT**

- EXISTING CONCRETE FOUNDATIONS FOR MAST ARMS SHALL BE REMOVED TO 1 FOOT BELOW PROPOSED PAVEMENT OR SIDEWALK SUBGRADES.
- WIRING FOR EXISTING TRAFFIC SIGNAL HEADS AND GROUNDING SHALL BE REMOVED.
- REMOVE EXISTING TRAFFIC SIGNAL EQUIPMENT. SEE PROJECT SPECIFICATIONS AND TRAFFIC SIGNAL PLANS.



DESIGNED: RH/CG 1/14/2021 12:00:00 AM  
 DRAWN: RLA 8/14/2021 12:00:00 AM  
 REVIEWED: MGD 3/24/2023 12:00:00 AM

MODEL: rh-mark11  
 FILE NAME: R:\030318\029943\CAD\Road\Sheet\st-removal12.dwg

Final	USER NAME = dawso00878	DESIGNED - RH/CG	REVISED - 9/7/2023
		DRAWN - RLA	REVISED -
	PLOT SCALE = 0.16666667 / in.	CHECKED - MGD	REVISED -
	PLOT DATE = 9/7/2023	DATE - 3/24/2023 12:00:00	REVISED -

STATE OF ILLINOIS  
DEPARTMENT OF TRANSPORTATION


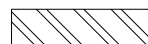
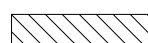

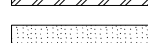

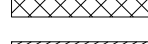
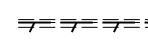
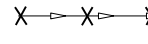

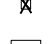
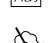

ADAMS STREET  
REMOVAL PLAN

SCALE: 1"=20' SHEET OF SHEETS STA. TO STA.


F.A.U. R.T.E. 6673/6674	SECTION 18-00377-00-SP	COUNTY PEORIA	TOTAL SHEETS 245	SHEET NO. 69
C-94-021-21		CONTRACT NO. 89767		
ILLINOIS FED. AID PROJECT 1CDZ(284)				

MATCHLINE STA. 1206+00.00

LEGEND

-  PCC PAVEMENT REMOVAL
-  DRIVEWAY PAVEMENT REMOVAL
-  SIDEWALK REMOVAL
-  MEDIAN REMOVAL
-  HOT-MIX ASPHALT SURFACE REMOVAL, 2"
-  HOT-MIX ASPHALT SURFACE REMOVAL, VARIABLE DEPTH
-  BRICK SIDEWALK REMOVAL
-  COMBINATION CURB AND GUTTER REMOVAL
-  STORM SEWER REMOVAL
-  REMOVING INLETS
-  HANDHOLE REMOVAL
-  MANHOLES TO BE ADJUSTED
-  TREE REMOVAL

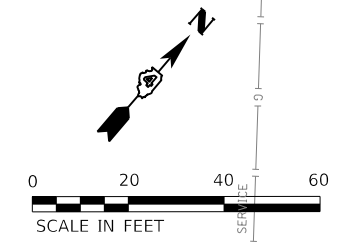- REMOVE EXISTING TRAFFIC SIGNAL EQUIPMENT**
- EXISTING CONCRETE FOUNDATIONS FOR MAST ARMS SHALL BE REMOVED TO 1 FOOT BELOW PROPOSED PAVEMENT OR SIDEWALK SUBGRADES.
  - WIRING FOR EXISTING TRAFFIC SIGNAL HEADS AND GROUNDING SHALL BE REMOVED.
  - REMOVE EXISTING TRAFFIC SIGNAL EQUIPMENT. SEE PROJECT SPECIFICATIONS AND TRAFFIC SIGNAL PLANS.




COMMUNITY COLLEGE DISTRICT #514 PN# 1809255008

RASHID, FLOYD PN# 1809256

AMEREN ILLINOIS COMPANY PN# 1809255006

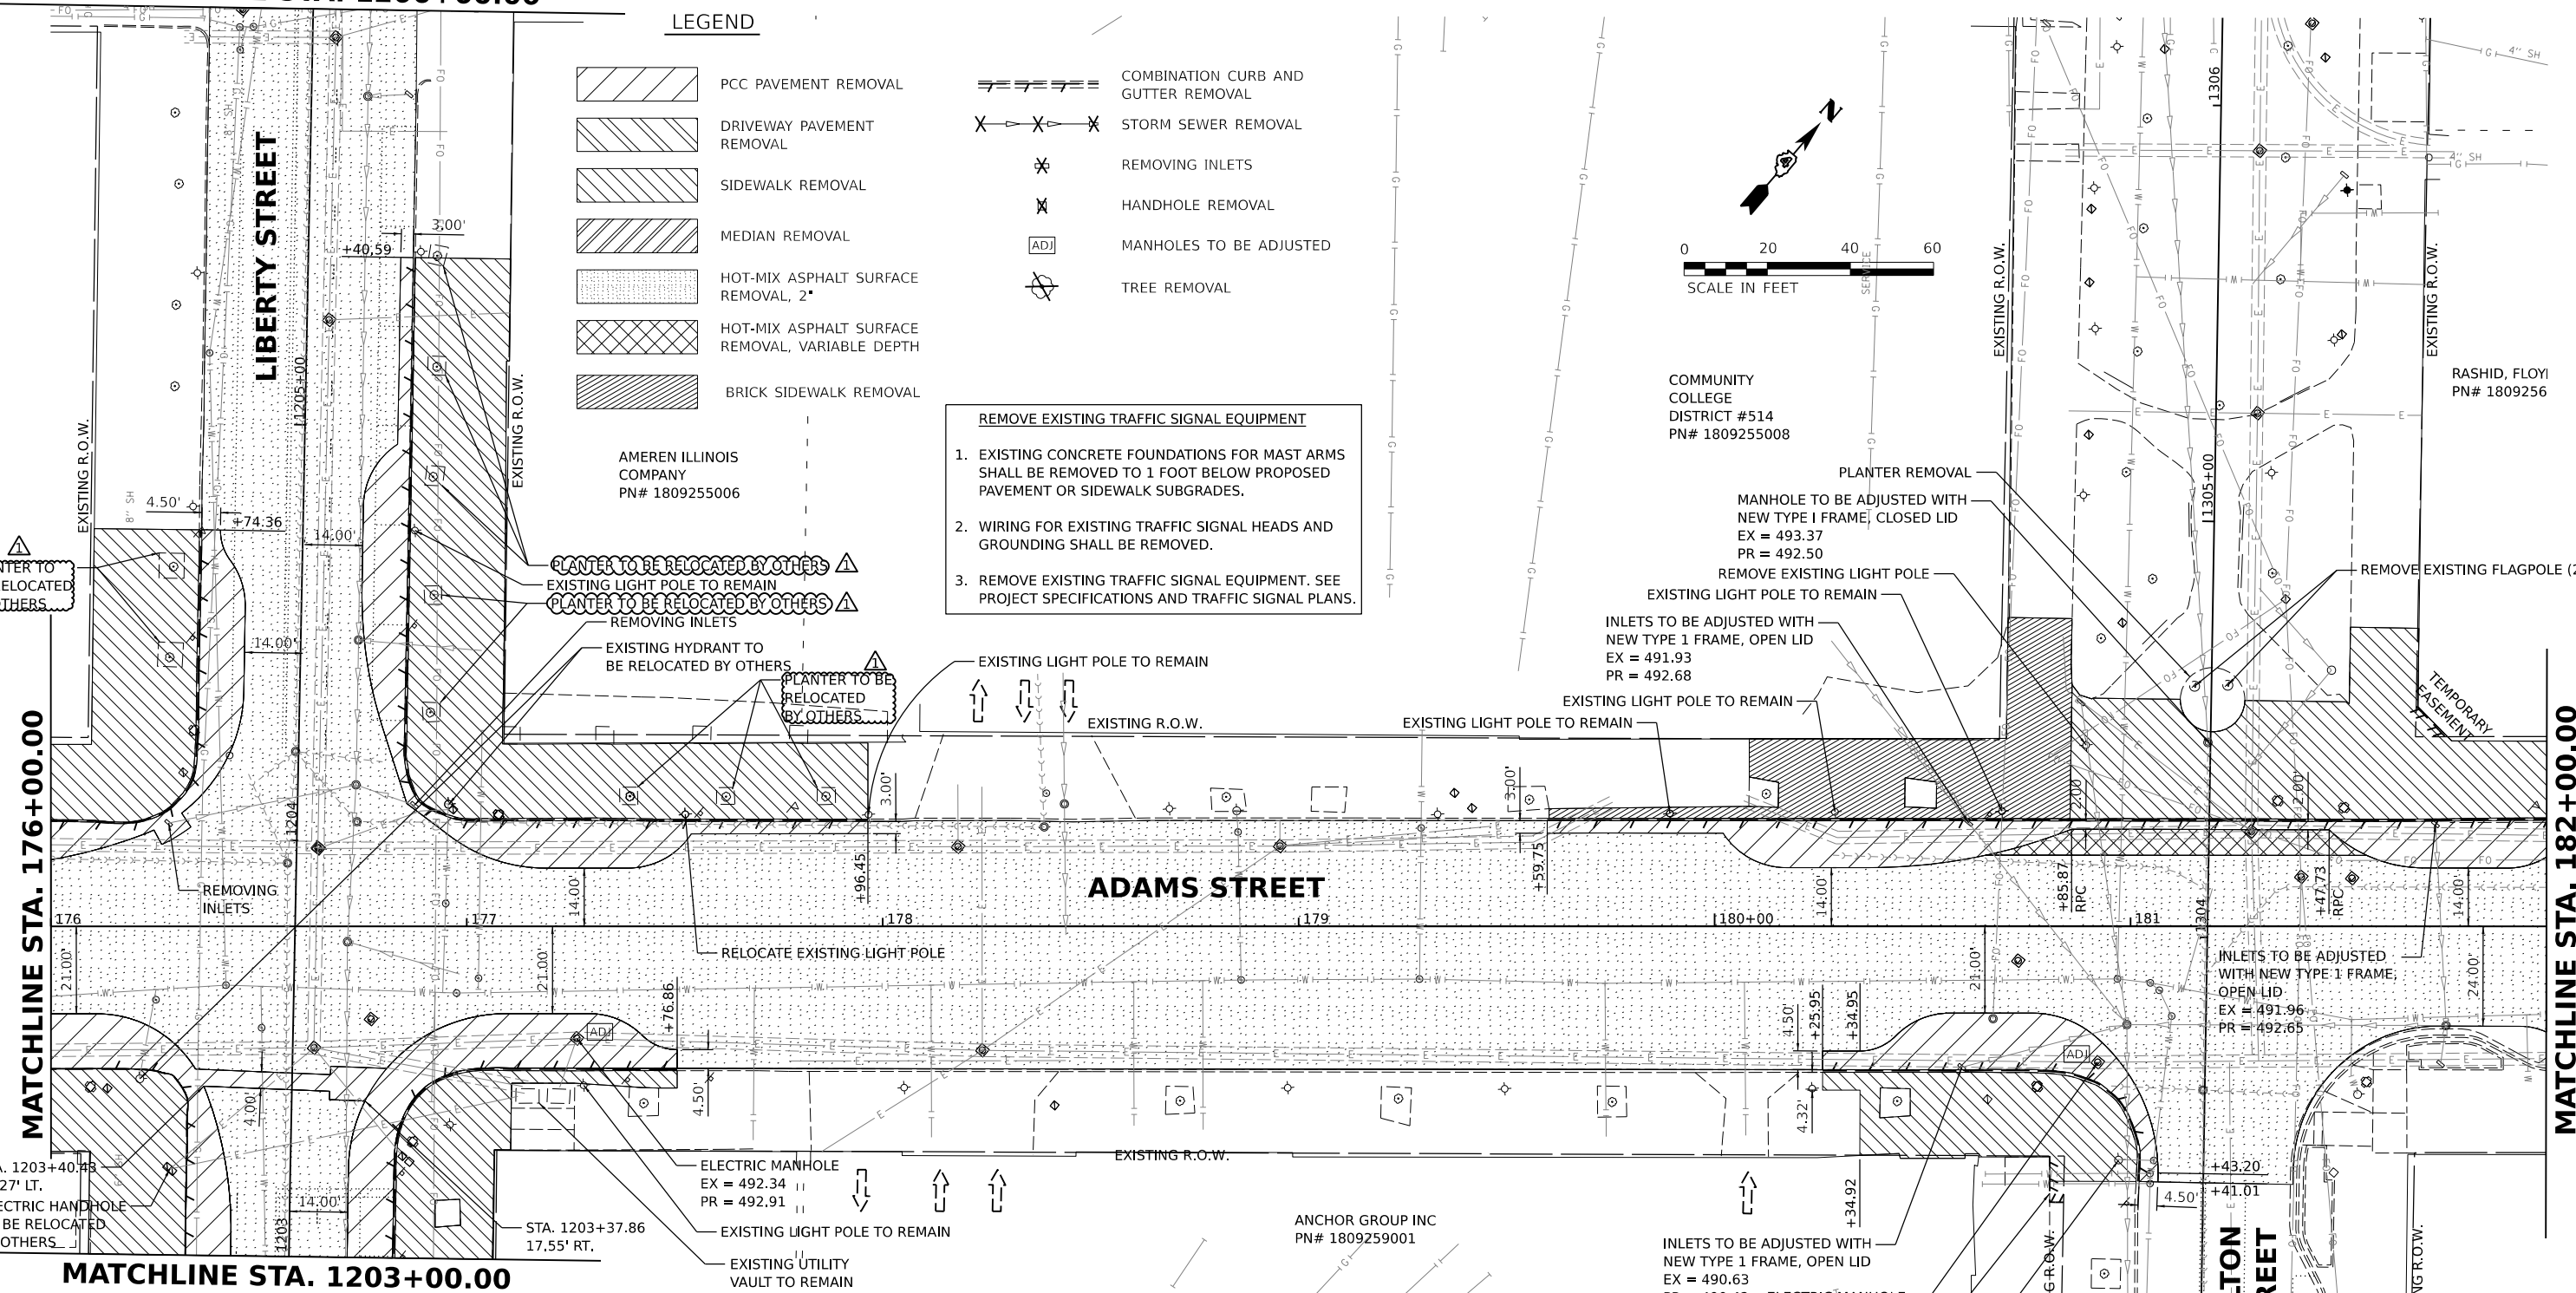ANCHOR GROUP INC PN# 1809259001



MATCHLINE STA. 176+00.00

MATCHLINE STA. 182+00.00

MATCHLINE STA. 1203+00.00



DESIGNED - RH/CG 15/2021 12:00:00 AM  
 DRAWN - RLA 8/15/2021 12:00:00 AM  
 REVIEWED - MGD 3/24/2023 12:00:00 AM

MODEL - rh-mark12  
 FILE NAME - E:\300318\029943\CAD\Road\Sheet\Sheet-remove.dwg

Final	USER NAME - dawso00878	DESIGNED - RH/CG	REVISED - 9/5/2023
		DRAWN - RLA	REVISED -
	PLOT SCALE - 0.16666667 / in.	CHECKED - MGD	REVISED -
	PLOT DATE - 9/7/2023	DATE - 3/24/2023 12:00:00	REVISED -

STATE OF ILLINOIS  
 DEPARTMENT OF TRANSPORTATION

ADAMS STREET  
 REMOVAL PLAN

SCALE: 1"=20' SHEET OF SHEETS STA. TO STA.

F.A.U. RTE. 6673/6674	SECTION 18-00377-00-SP	COUNTY PEORIA	TOTAL SHEETS 245	SHEET NO. 70
C-94-021-21		CONTRACT NO. 89767		
ILLINOIS FED. AID PROJECT 1CDZ(284)				