


CONTRACT NO. 60A11

F.A.I. RTE.	SECTION	COUNTY	TOTAL SHEETS	SHEET NO.
55	2005-040 GRR	WILL	14	11
STA. 173+00		TO STA. 188+00		
FED. ROAD DIST. NO.	ILLINOIS	FED. AID PROJECT		

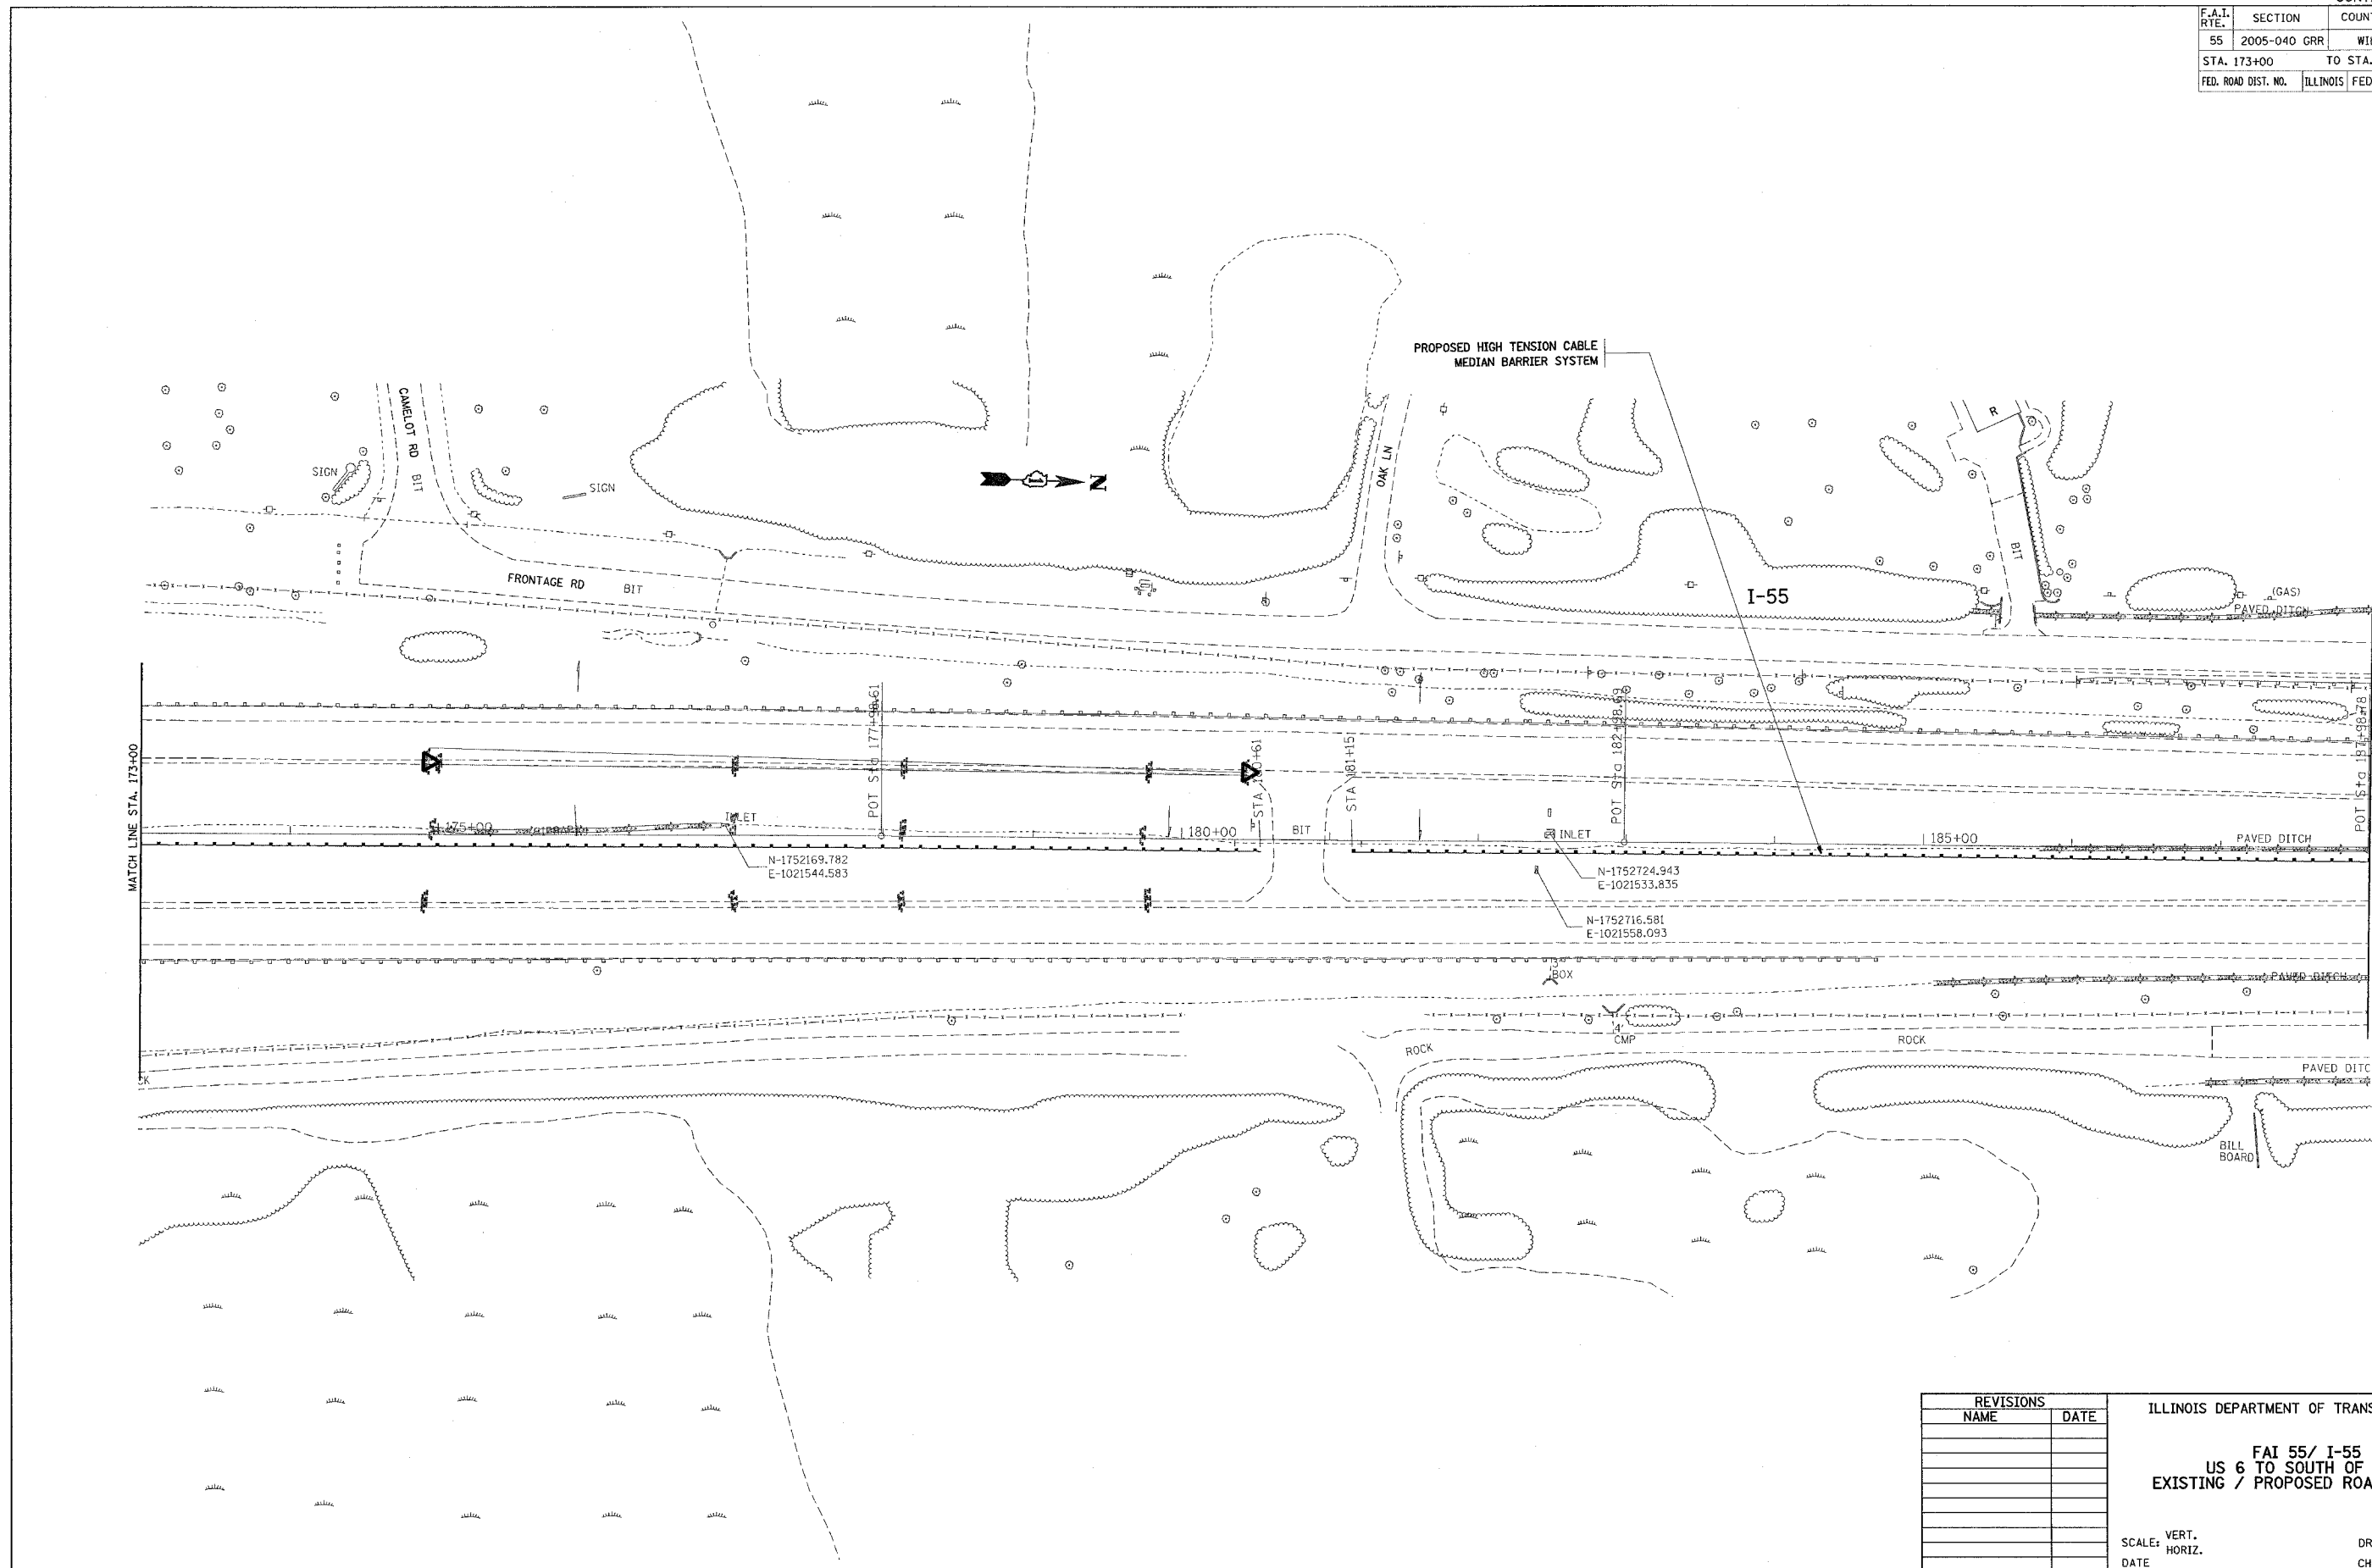

MATCH LINE STA. 173+00

MATCH LINE STA. 188+00

REVISIONS	
NAME	DATE

ILLINOIS DEPARTMENT OF TRANSPORTATION
FAI 55/ I-55
US 6 TO SOUTH OF I-80
EXISTING / PROPOSED ROADWAY PLAN

SCALE: VERT. / HORIZ.
 DATE: / /
 DRAWN BY: HMO
 CHECKED BY: /

PLOT DATE = 7/19/2005
 FILE NAME = c:\p\projects\6127285\plan\55sp-2.mxd
 PLOT SCALE = 50.000 / IN.
 USER NAME = ommahin

I:\10143\84 07/09/2005