
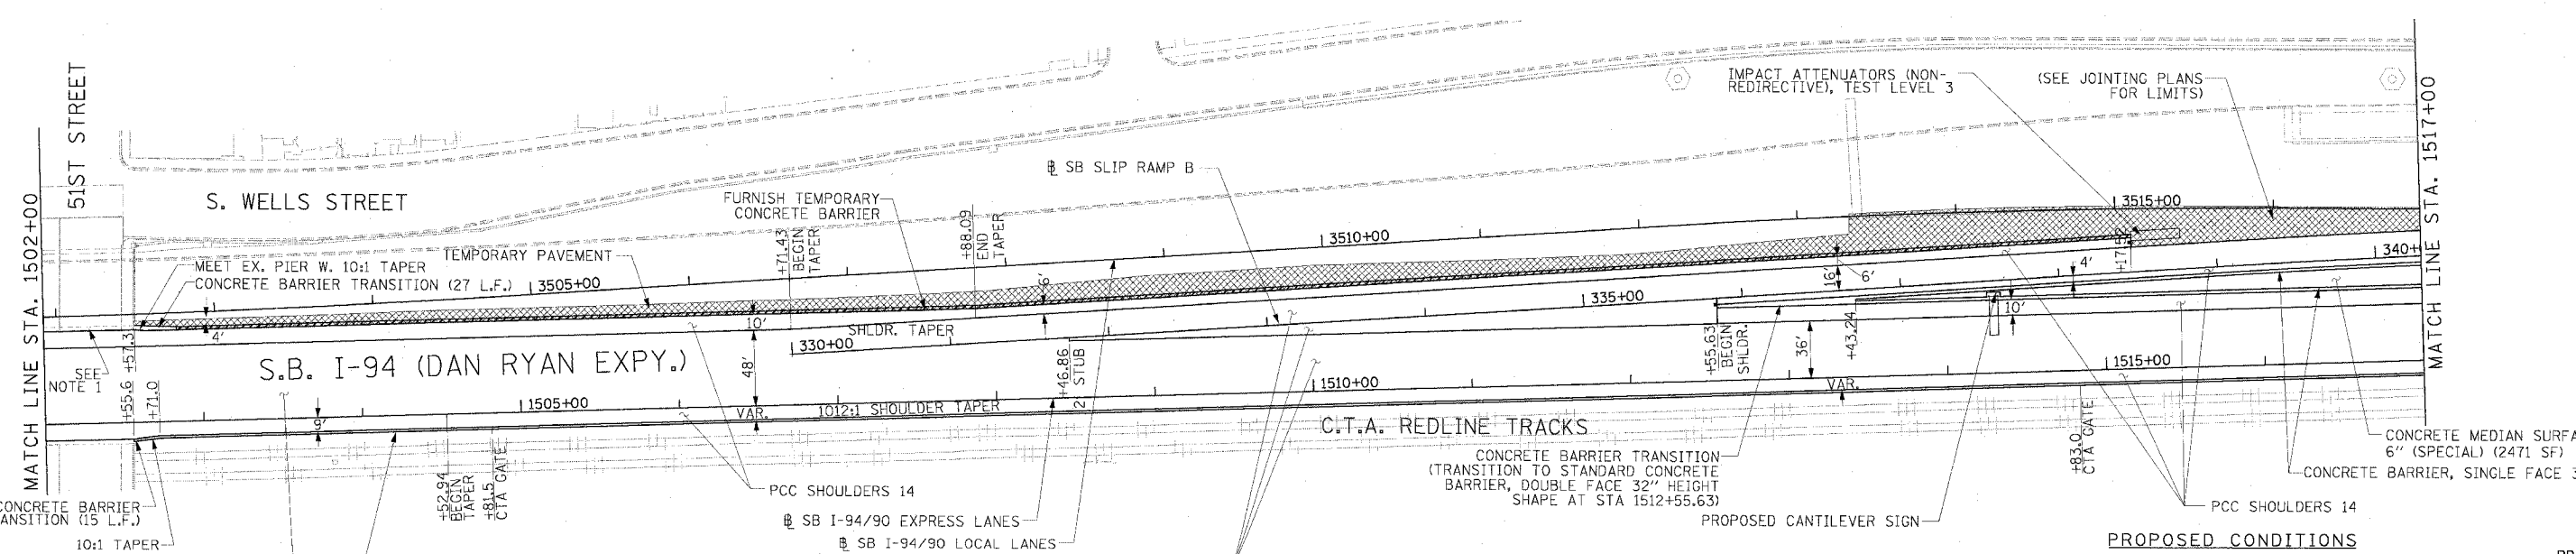


EXISTING CONDITIONS & REMOVALS

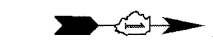

PROPOSED CONDITIONS

RDY-10

STATIONING  
 +\*\*.\*\* STATION PROVIDED FROM THE I-90/94 EXPRESS LANES  
 (+\*\*.\*\*\*) STATION PROVIDED FROM THE I-90/94 LOCAL LANES  
 [+\*\*.\*\*] STATION PROVIDED FROM THE SLIP RAMP

REVISIONS	
NAME	DATE

ILLINOIS DEPARTMENT OF TRANSPORTATION  
 F.A.I. 94/90 (DAN RYAN EXPRESSWAY)  
 31ST STREET TO 71ST STREET  
 SB EXPRESS LANE RECONSTRUCTION  
 EXISTING AND PROPOSED PLAN  
 SOUTHBOUND STA. 1502+00 TO STA. 1517+00  
 SCALE: 1"=50'  
 DATE: 7/7/05  
 DRAWN BY: TAI  
 CHECKED BY: PJM

**Edwards and Kelcey**  
 ONE NORTH FRANKLIN  
 CHICAGO, IL 60606  
 PHONE: (312) 251-3000  
 FAX: (312) 251-3015  
 WEB: WWW.EKCORP.COM

NOTE:  
 1. BRIDGE OVER EXPRESS LANES OMITTED FOR CLARITY.

06/24/2005 09:26:35 AM