



NOTE: CTA COMBINATION CURB AND GUTTER REMOVAL NOT SHOWN FOR CLARITY.

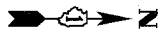


F.A.I.	SECTION	COUNTY	TOTAL SHEETS	SHEET NO.
94/90 *		COOK	598	69
STA. 1626+00	TO STA. 1638+00			
FED. ROAD DIST. NO.	ILLINOIS	FED. AID PROJECT		
62302	*(1818, ETC, 2324, 6-1PR-9			

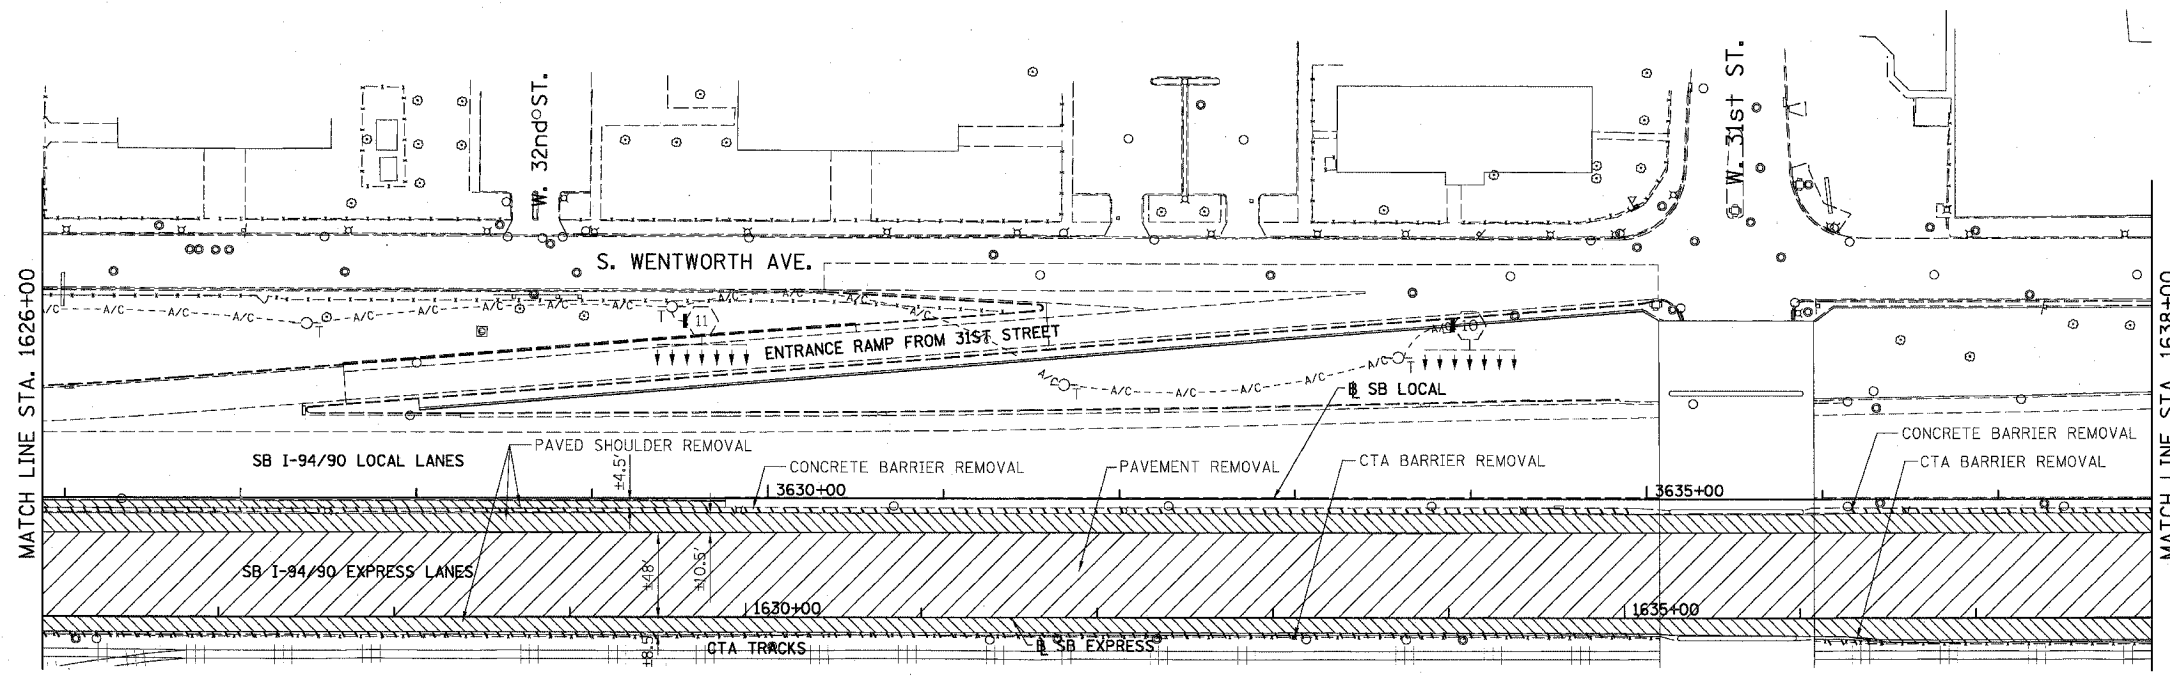

REMOVAL LEGEND

- PAVEMENT REMOVAL
- PAVED SHOULDER REMOVAL
- COMBINATION CURB AND GUTTER REMOVAL
- CONCRETE BARRIER OR GUARD RAIL REMOVAL

EXISTING CONDITIONS AND REMOVALS

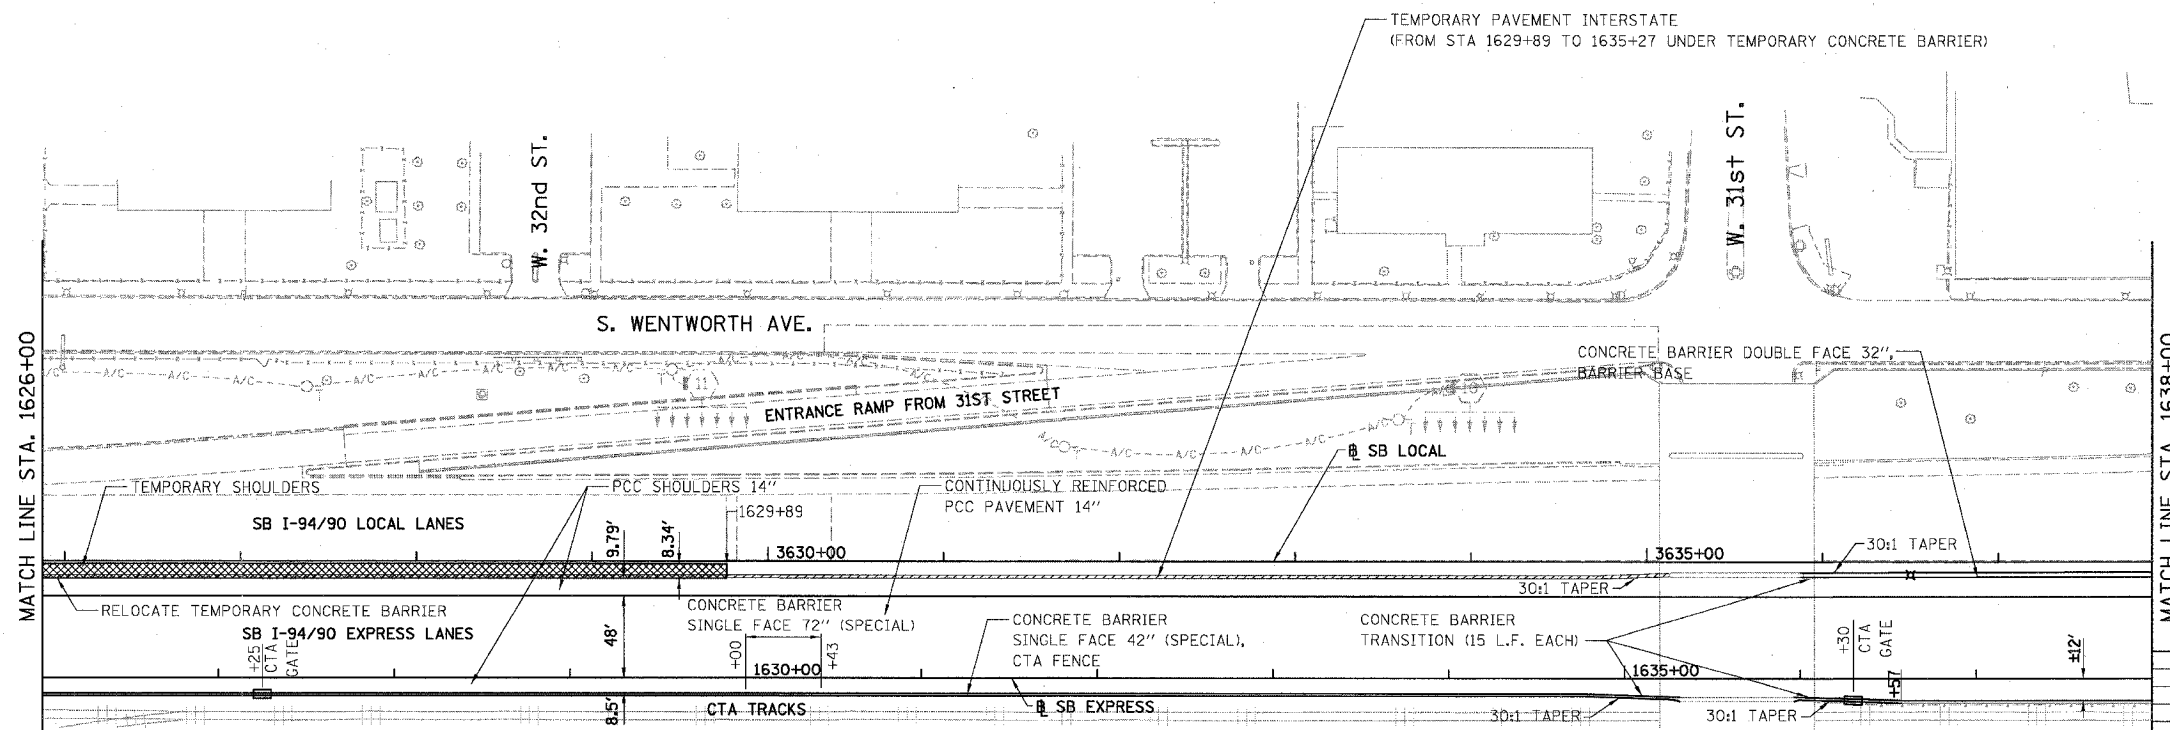

PROPOSED LEGEND

- TEMPORARY PAVEMENT (INTERSTATE) / SHOULDERS
- TEMPORARY CONCRETE BARRIER


STATIONING
 +##.## STATION PROVIDED FROM THE SB I-94/90 EXPRESS LANES
 (++#.##) STATION PROVIDED FROM THE SB I-94/90 LOCAL LANES
 [+##.##] STATION PROVIDED FROM THE SLIP RAMP

PROPOSED CONDITIONS RDY-20

REVISIONS	NAME	DATE

ILLINOIS DEPARTMENT OF TRANSPORTATION
 F.A.I. 94/90 (DAN RYAN EXPRESSWAY)
 31ST STREET TO 71ST STREET
 SB EXPRESS LANE RECONSTRUCTION
 EXISTING AND PROPOSED PLAN
 SOUTHBOUND STA. 1626+00 TO STA. 1638+00
 SCALE: 1"=50'
 DATE: 07/07/05
 DRAWN BY: TER
 CHECKED BY: JDC

BOWMAN, BARRETT & ASSOCIATES INC.
 CONSULTING ENGINEERS
 Chicago, Illinois
 312.228.0100
 www.bbainc.com

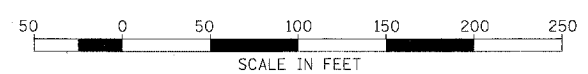

6/28/2005 6:01:50 PM