
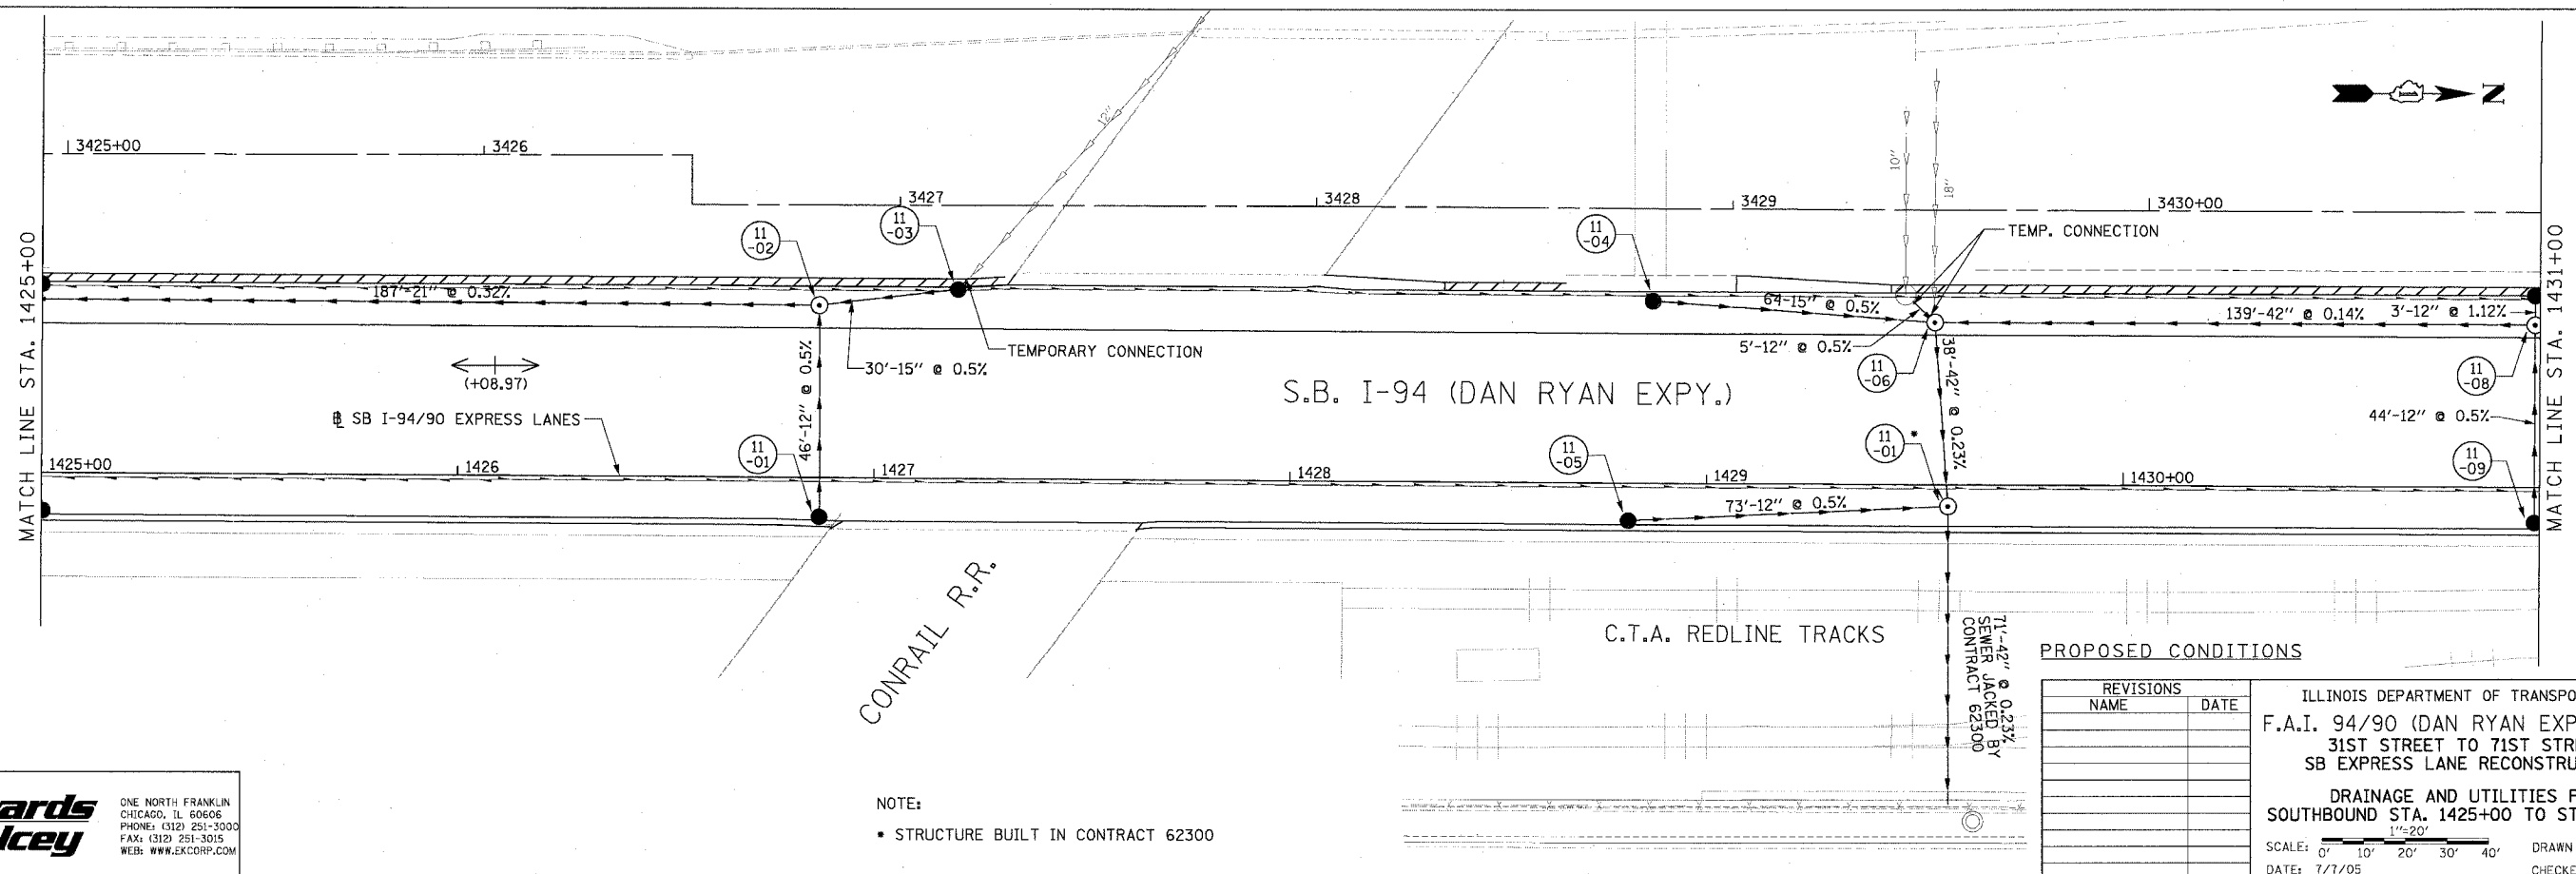


F.A.I. RTE.	SECTION	COUNTY	TOTAL SHEETS	SHEET NO.
94/90		COOK	598	174
STA.	TO STA.			
FED. ROAD DIST. NO.	ILLINOIS FED. AID PROJECT			
62302	• (1816, ETC, 2324.6-1P)R-9			

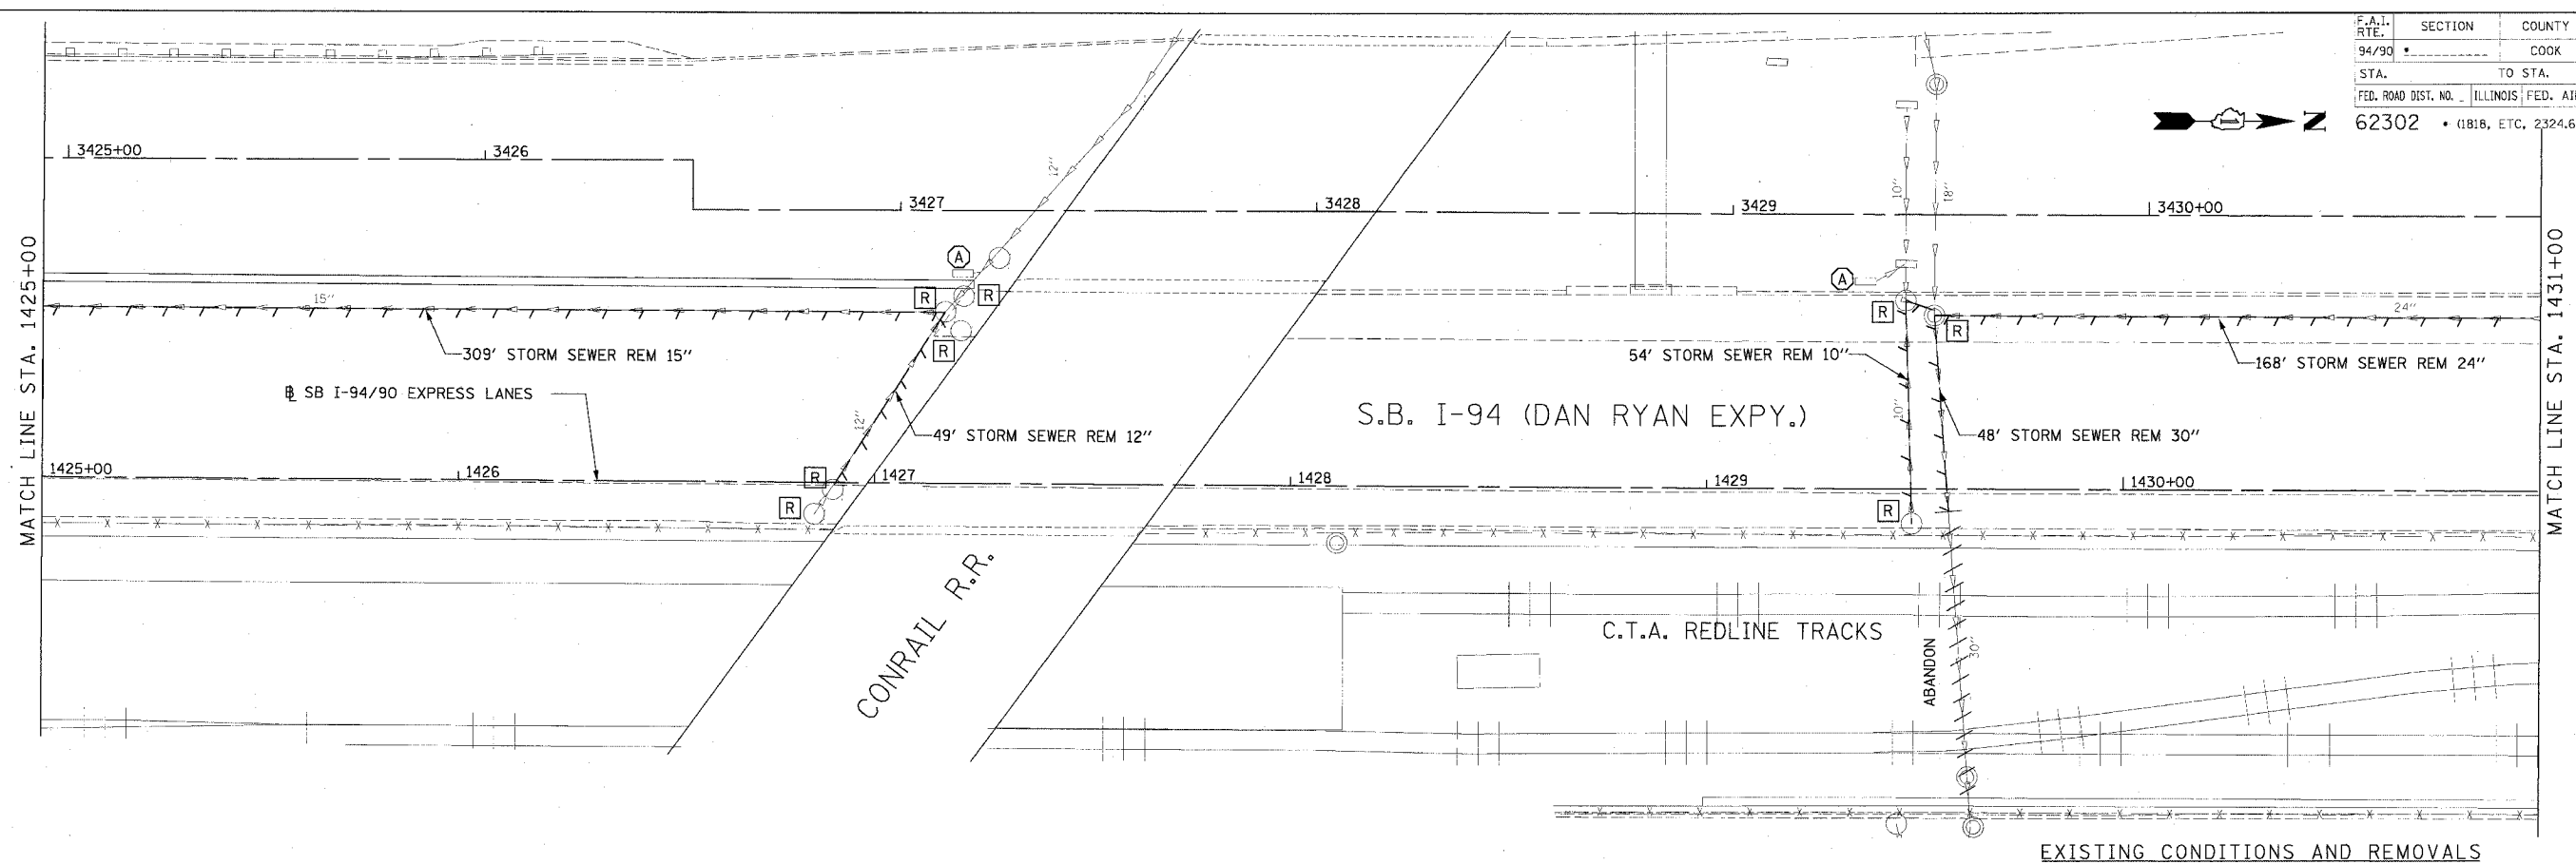

NOTE:
 • STRUCTURE BUILT IN CONTRACT 62300

REVISIONS	
NAME	DATE

ILLINOIS DEPARTMENT OF TRANSPORTATION
 F.A.I. 94/90 (DAN RYAN EXPRESSWAY)
 31ST STREET TO 71ST STREET
 SB EXPRESS LANE RECONSTRUCTION

DRAINAGE AND UTILITIES PLAN
 SOUTHBOUND STA. 1425+00 TO STA. 1431+00

SCALE: 0' 10' 20' 30' 40' 1"=20'
 DATE: 7/7/05

DRAWN BY: LPN
 CHECKED BY: PJM

Edwards AND Kelcey
 ONE NORTH FRANKLIN
 CHICAGO, IL 60606
 PHONE: (312) 251-3000
 FAX: (312) 251-3015
 WEB: WWW.EKCORP.COM

P:\0300919135\Con 148\5\CAD\DWG\DU11.DWG 06/27/2005 04:56:07 PM