
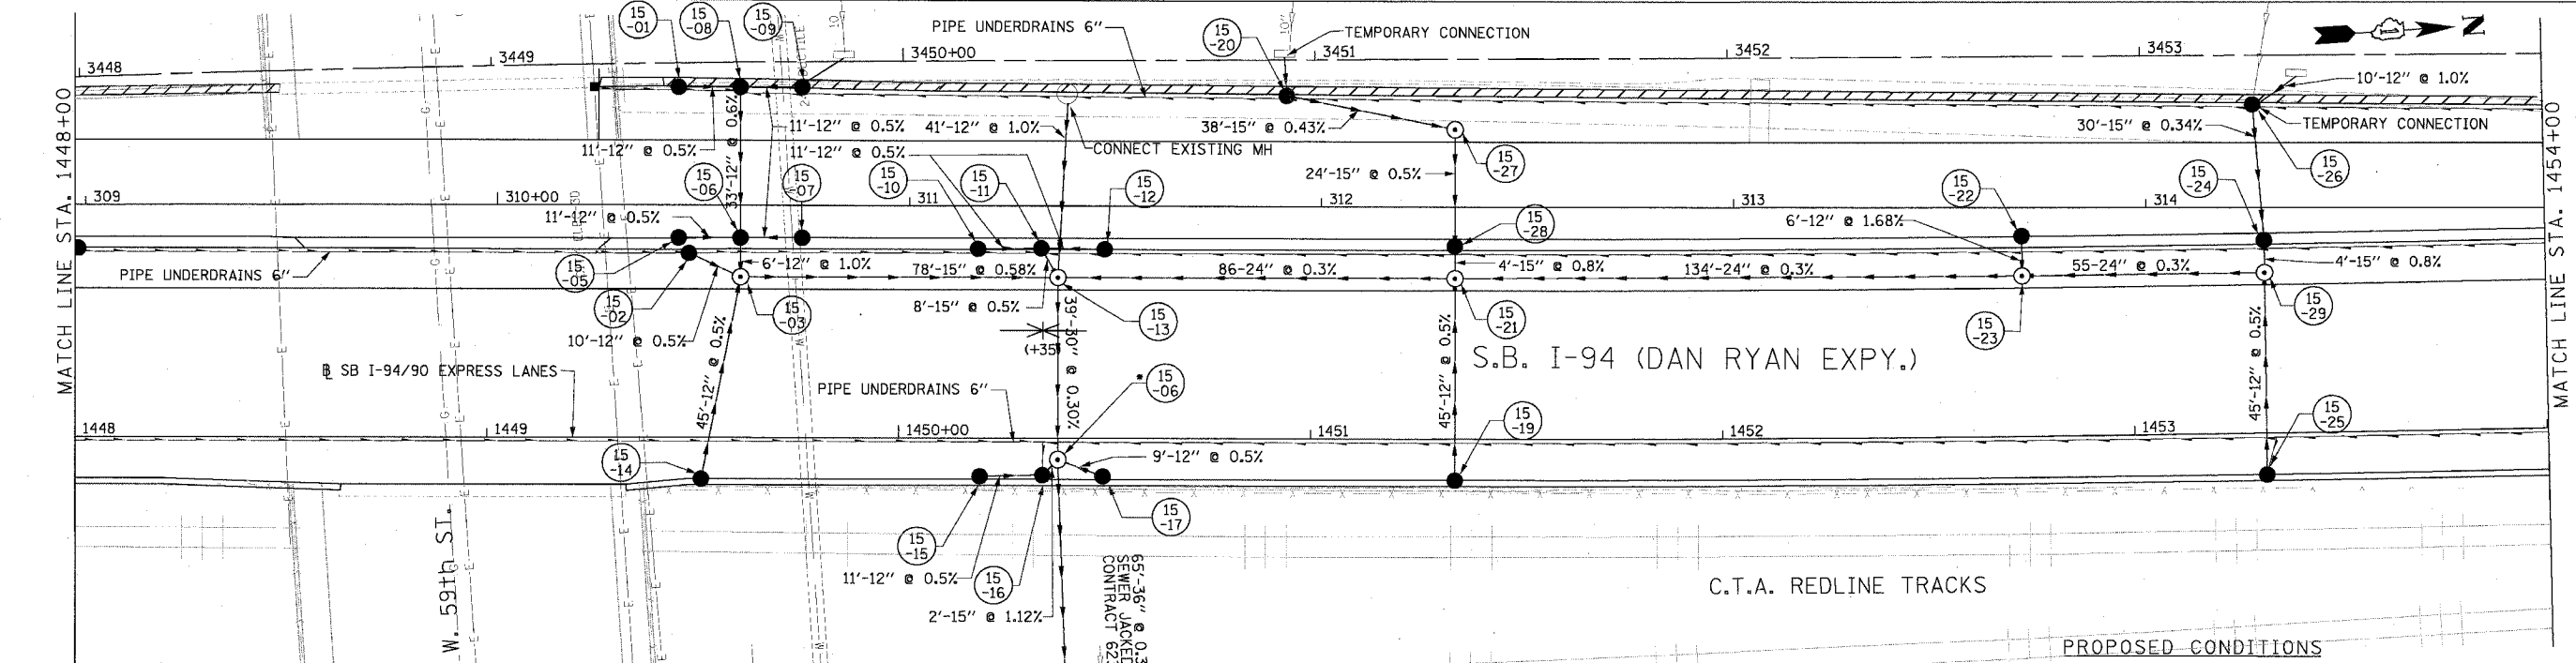


|   |         |                       |             |
|---|---------|-----------------------|-------------|
| F.A.I. RTE.                                   | SECTION | COUNTY                | TOTAL SHEET |
| 94/90   |         | COOK                  | 598         |
| NO.   |         |                       | 178         |
| STA. 62302                                    |         | TO STA. 2324.6-1P/R-9 |             |
| FED. ROAD DIST. NO. ILLINOIS FED. AID PROJECT |         |                       |             |

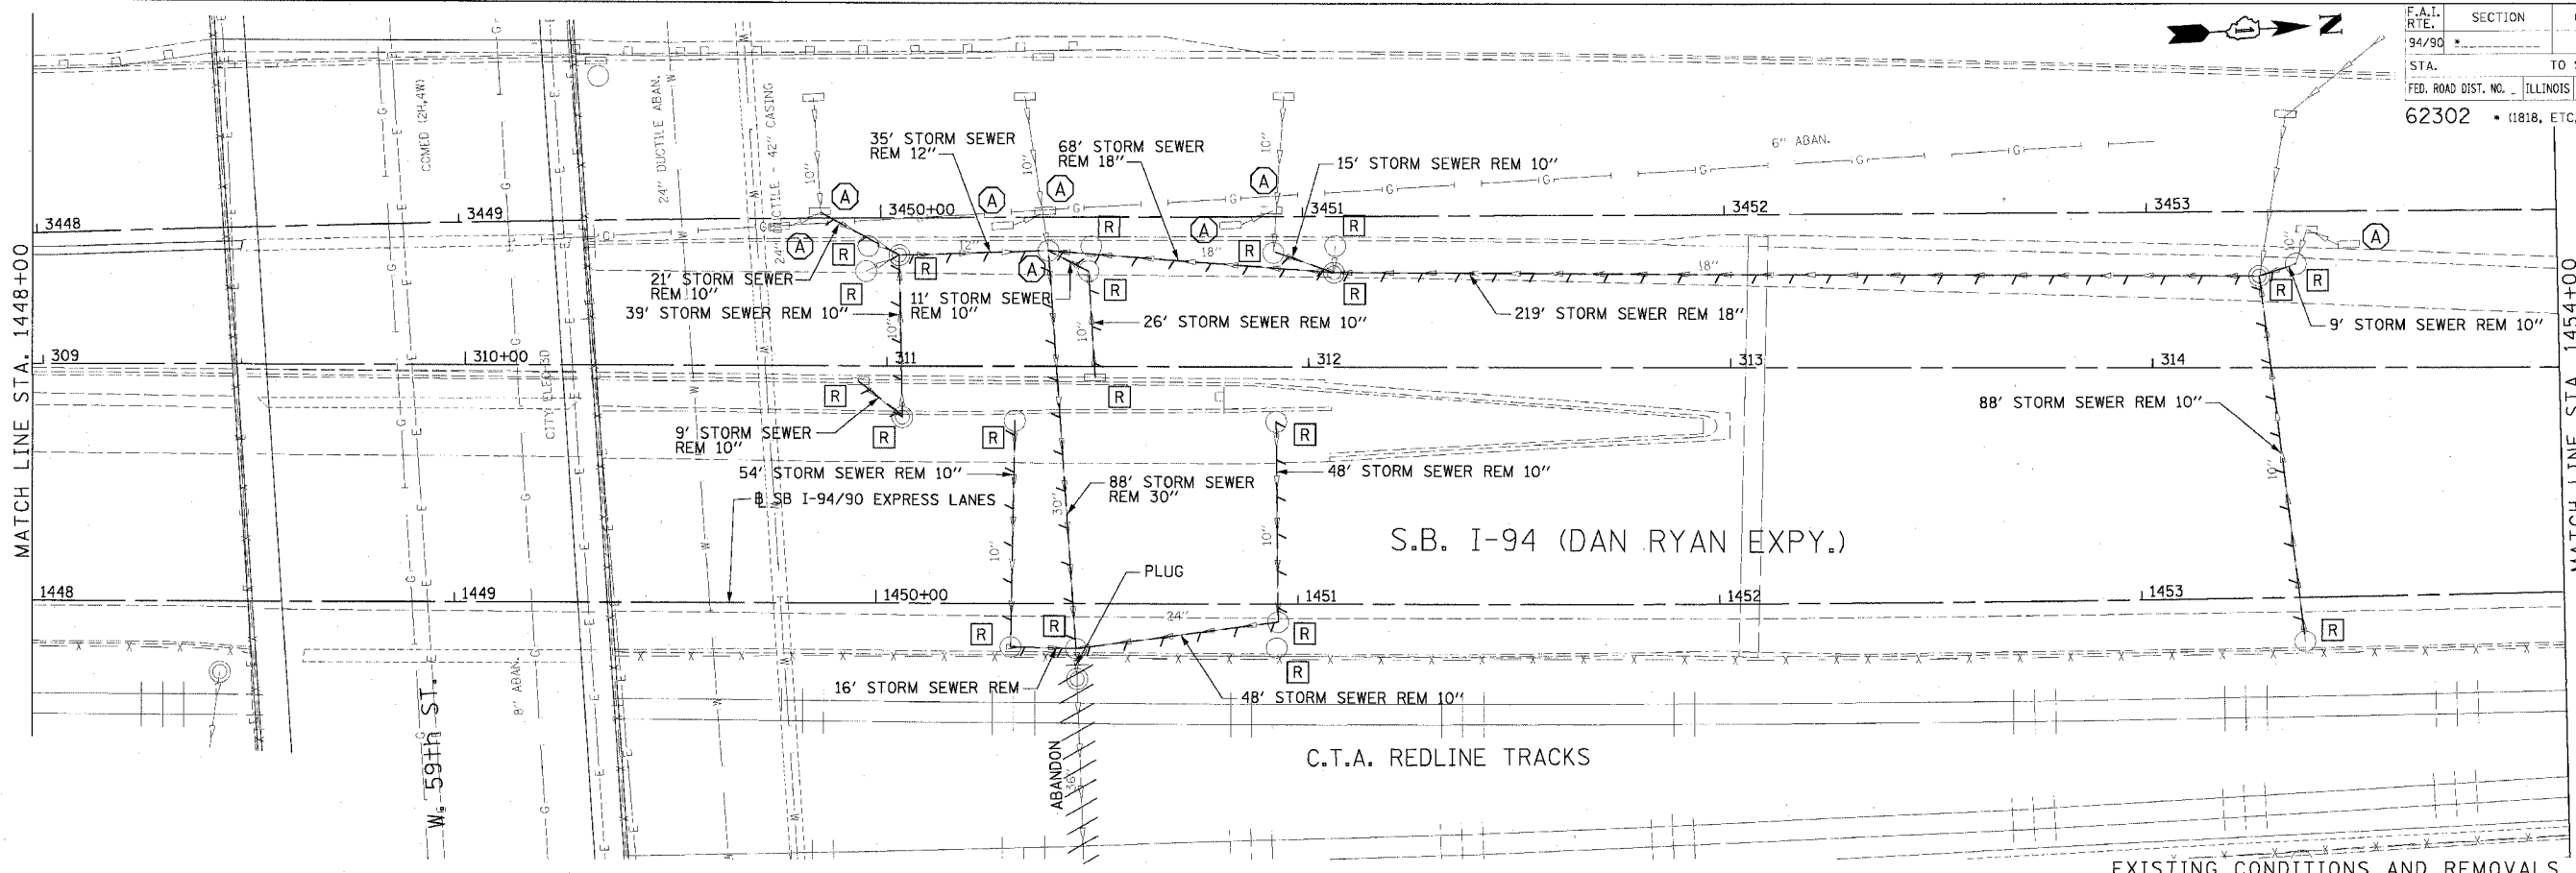

NOTE:  
 • STRUCTURE BUILT IN CONTRACT 62300

| REVISIONS |      |
|-----------|------|
| NAME      | DATE |
|           |      |
|           |      |
|           |      |
|           |      |

ILLINOIS DEPARTMENT OF TRANSPORTATION  
 F.A.I. 94/90 (DAN RYAN EXPRESSWAY)  
 31ST STREET TO 71ST STREET  
 SB EXPRESS LANE RECONSTRUCTION  
 DRAINAGE AND UTILITIES PLAN  
 SOUTHBOUND STA. 1448+00 TO STA. 1454+00  
 SCALE: 0' 10' 20' 30' 40'  
 DATE: 7/1/05  
 DRAWN BY: LPN  
 CHECKED BY: PJM

**Edwards  
 AND Kelcey**  
 ONE NORTH FRANKLIN  
 CHICAGO, IL 60606  
 PHONE: (312) 251-3000  
 FAX: (312) 251-3015  
 WEB: WWW.EKCORP.COM

06/27/2005 04:59:16 PM