



F.A.I. RTE.	SECTION	COUNTY	TOTAL SHEETS	SHEET NO.
94/90		COOK	598	361
STA. 1406+00		TO STA. 1416+00		
FED. ROAD DIST. NO.	ILLINOIS	FED. AID PROJECT		

62302 • (1818, ETC, 2324.6-1)PR-9

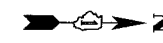

- NOTES:
1. SEE DRAWING EI-100 AND EI-101 FOR ELECTRICAL SYSTEMS AND ABBREVIATIONS.
  2. UNLESS OTHERWISE STATED, ALL NOTED CABLE TO BE FURNISHED AND INSTALLED UNDER ANOTHER CONTRACT.
  3. TRENCHED CONDUITS INSTALLED IN PARALLEL ARE TO BE INSTALLED IN COMMON TRENCH.
  4. THIS SHEET ONLY DEPICTS INSTALLATION OF DETECTION/RAMP METER ELEMENTS. REFER TO SHEETS FOR OTHER SUBSYSTEMS FOR ADDITIONAL ELEMENTS IN THE AREA SHOWN.
  5. DETECTOR LOOPS INSTALLED BY OTHERS.
  6. REFER TO HANDHOLE DETAILS. SEE DRAWING DT-29.

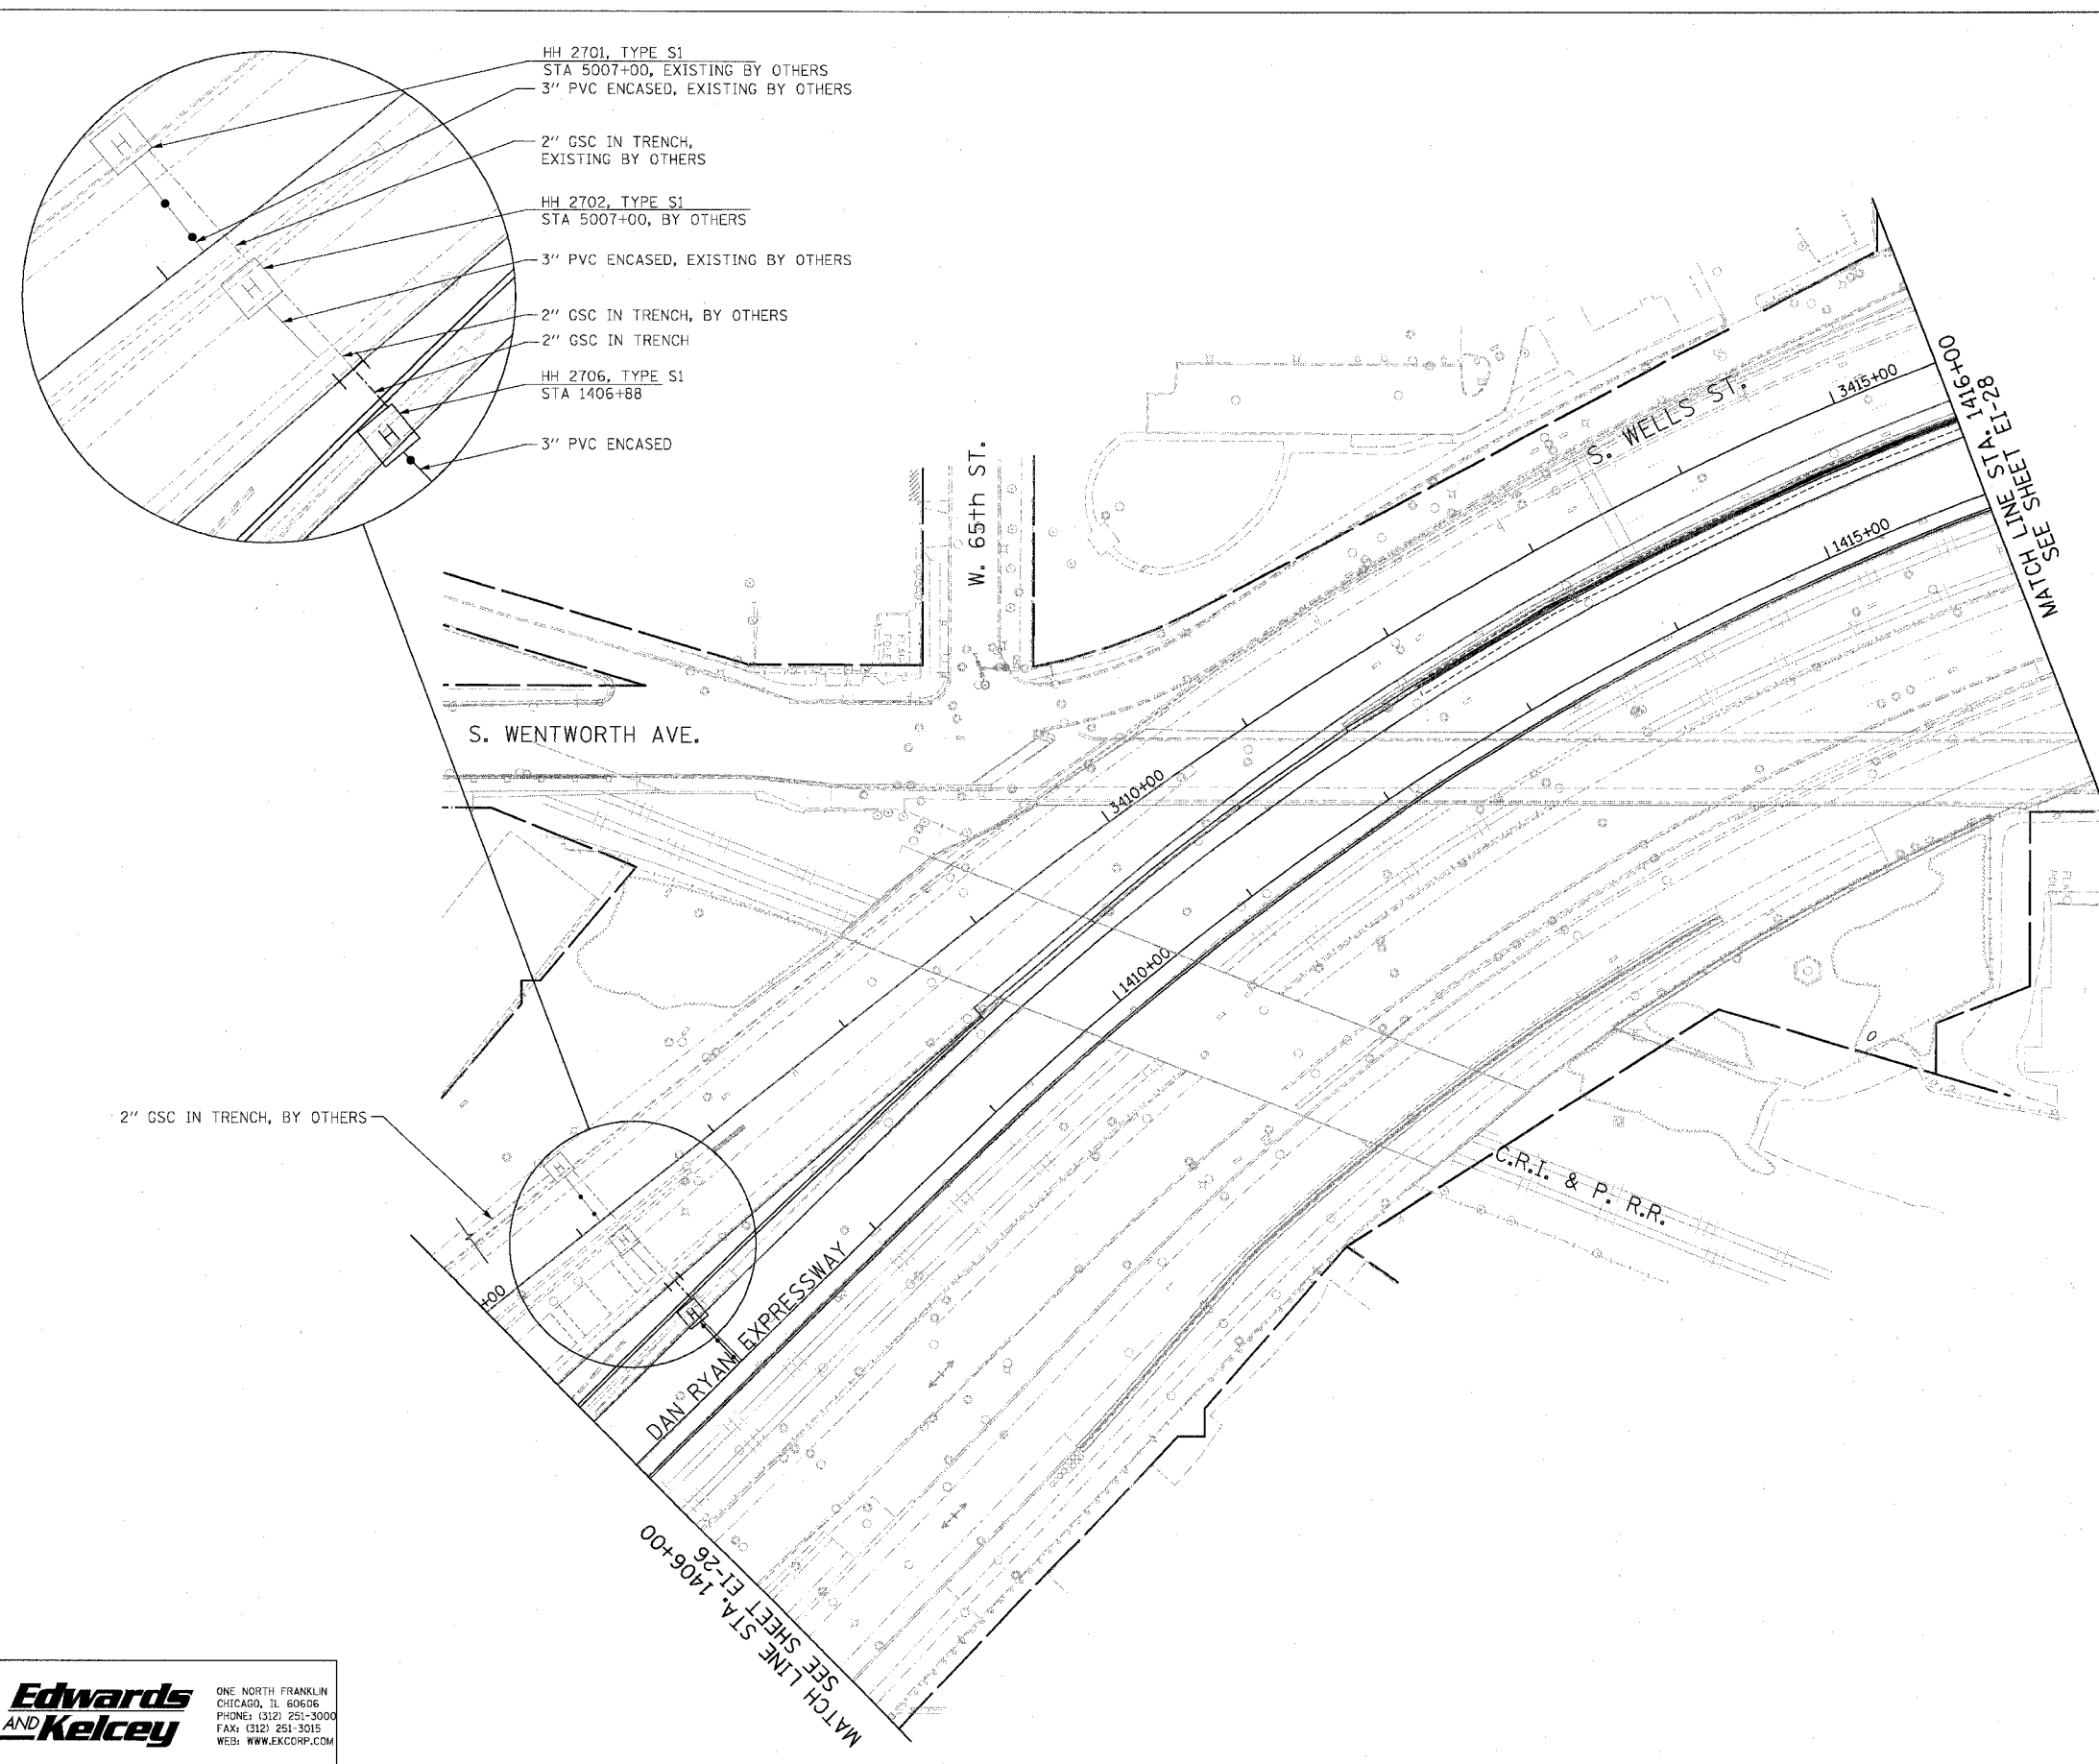

- HH 2701, TYPE S1  
STA 5007+00, EXISTING BY OTHERS
- 3" PVC ENCASED, EXISTING BY OTHERS
- 2" GSC IN TRENCH, EXISTING BY OTHERS
- HH 2702, TYPE S1  
STA 5007+00, BY OTHERS
- 3" PVC ENCASED, EXISTING BY OTHERS
- 2" GSC IN TRENCH, BY OTHERS
- 2" GSC IN TRENCH
- HH 2706, TYPE S1  
STA 1406+88
- 3" PVC ENCASED

2" GSC IN TRENCH, BY OTHERS



EI-27

REVISIONS		ILLINOIS DEPARTMENT OF TRANSPORTATION	
NAME	DATE	F.A.I. 94/90 (DAN RYAN EXPRESSWAY)	
		31ST STREET TO 71ST STREET	
		SB EXPRESS LANE RECONSTRUCTION	
		ELECTRICAL INFRASTRUCTURE PLAN	
		S08UTHBOUND STA. 1406+00 TO 1416+00	
		SCALE: 1"=50'	DRAWN BY: CJH
		DATE: 7/7/05	CHECKED BY: MJL

**Edwards AND Kelcey**  
 ONE NORTH FRANKLIN  
 CHICAGO, IL 60606  
 PHONE: (312) 251-3000  
 FAX: (312) 251-3015  
 WEB: WWW.EKCCORP.COM

MATCH LINE STA 1406+00  
 SEE SHEET EI-26

MATCH LINE STA 1416+00  
 SEE SHEET EI-28

P:\030019035\00149\5\CADD\5\DET\020272E.SHT 05/27/2005 11:59:29 AM