


40256
DR #11

STATE OF ILLINOIS
DEPARTMENT OF PUBLIC WORKS AND BUILDINGS
DIVISION OF HIGHWAYS
PLANS FOR PROPOSED
FEDERAL AID HIGHWAY

F.A.I. ROUTE 94 SEC. 2022-932T
F.A.I. ROUTE 94 SEC. 2022-933T
MAIN DRAIN & FRONTAGE ROAD SEWERS

SOUTH EXPRESSWAY


PROJECT UI-94-3(69)54 &
PROJECT I-94-3(91)54
COOK COUNTY

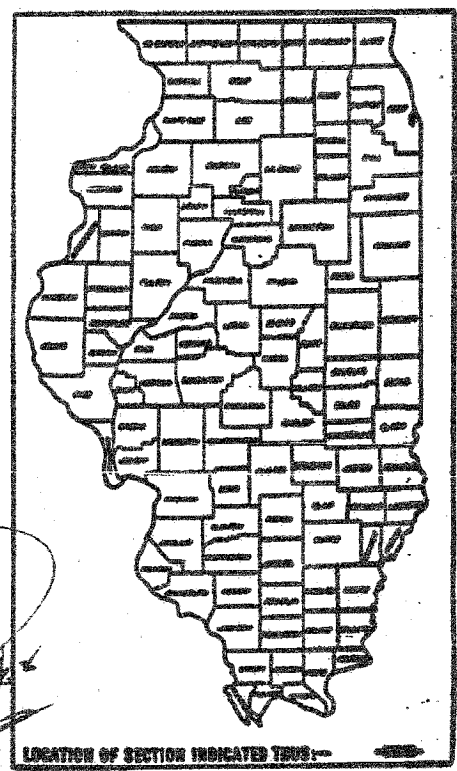

DESCRIPTION OF PROJECT

SECTION 2022-932T
THIS PROJECT CONSISTS OF THE CONSTRUCTION OF A MAIN DRAIN COLLECTOR SEWER IN TUNNEL OF THE SIZE INDICATED ON THE PLANS AND THE CONSTRUCTION OF MANHOLES ALONG THE SOUTH EXPRESSWAY FROM 63rd STREET TO VERMONT ROAD AS SHOWN ON THE PLANS.

SECTION 2022-933T
THE CONSTRUCTION OF FRONTAGE ROAD SEWERS ALONG THE EAST AND WEST SIDES OF THE SOUTH EXPRESSWAY, AND ALL OTHER INCIDENTAL WORK NECESSARY TO COMPLETE THE PROJECT AS SHOWN ON THE PLANS AND DESCRIBED IN THE SPECIAL PROVISIONS.
SEE SHEET NO.2 FOR GENERAL NOTES & INDEX OF SHEETS.
SEE SHEET NO.3 FOR SUMMARY OF QUANTITIES.

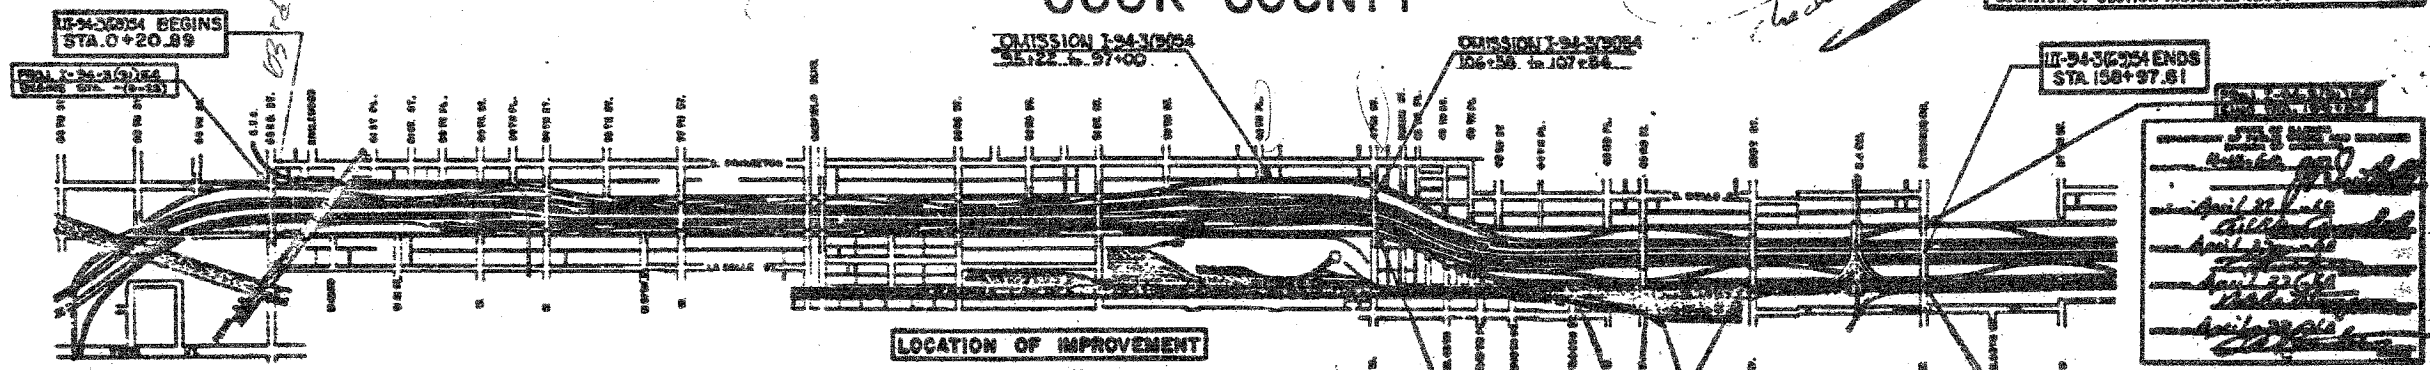

Consultants' name please checked 7/1/07

PREPARED BY: *H. J. E. W.*
EXAMINED BY: *[Signature]*
ENTIRE SECTION INSPECTED AND APPROVED AS TO POLICY BY: *[Signature]*

LENGTH OF MAIN DRAIN STORM SEWER 15,876.72 FEET (3.007 MILES) (PROJECT UI-94-3(69)54)
LENGTH WL FRONTAGE ROAD STORM SEWERS 15,713 FEET 2.976 MILES (PROJECT I-94-3(91)54)
PLANS PREPARED BY: DE LUW CATHEN & CO ENGINEERS CHICAGO

DEPARTMENT OF COMMERCE
BUREAU OF PUBLIC WORKS

F.A.I.	SECTION	COUNTY	TOTAL SHEETS	SHEET NO.
94/90		COOK	598	458
STA.		TO STA.		
FED. ROAD DIST. NO.		ILLINOIS	FED. AID PROJECT	
62302		*1818, ETC. 2324.6-1PR-9		

BOWMAN, BARRETT & ASSOCIATES INC.
CONSULTING ENGINEERS
Chicago, Illinois
312.228.0100
www.bbainc.com

FOR INFORMATION ONLY

REVISIONS	NAME	DATE

ILLINOIS DEPARTMENT OF TRANSPORTATION
F.A.I. 94/90 (DAN RYAN EXPRESSWAY)
31ST STREET TO 71ST STREET
SB EXPRESS LANE RECONSTRUCTION
JUNCTION CHAMBERS
EXISTING DROP MANHOLE PLANS

SCALE: NTS
DATE: 07/07/05
DRAWN BY: BDC
CHECKED BY: BLU