



PROJECT: _____ BY: _____ DATE: _____
 REVISIONS: _____
 CHECKED: _____
 DRAWN: _____
 NO. _____

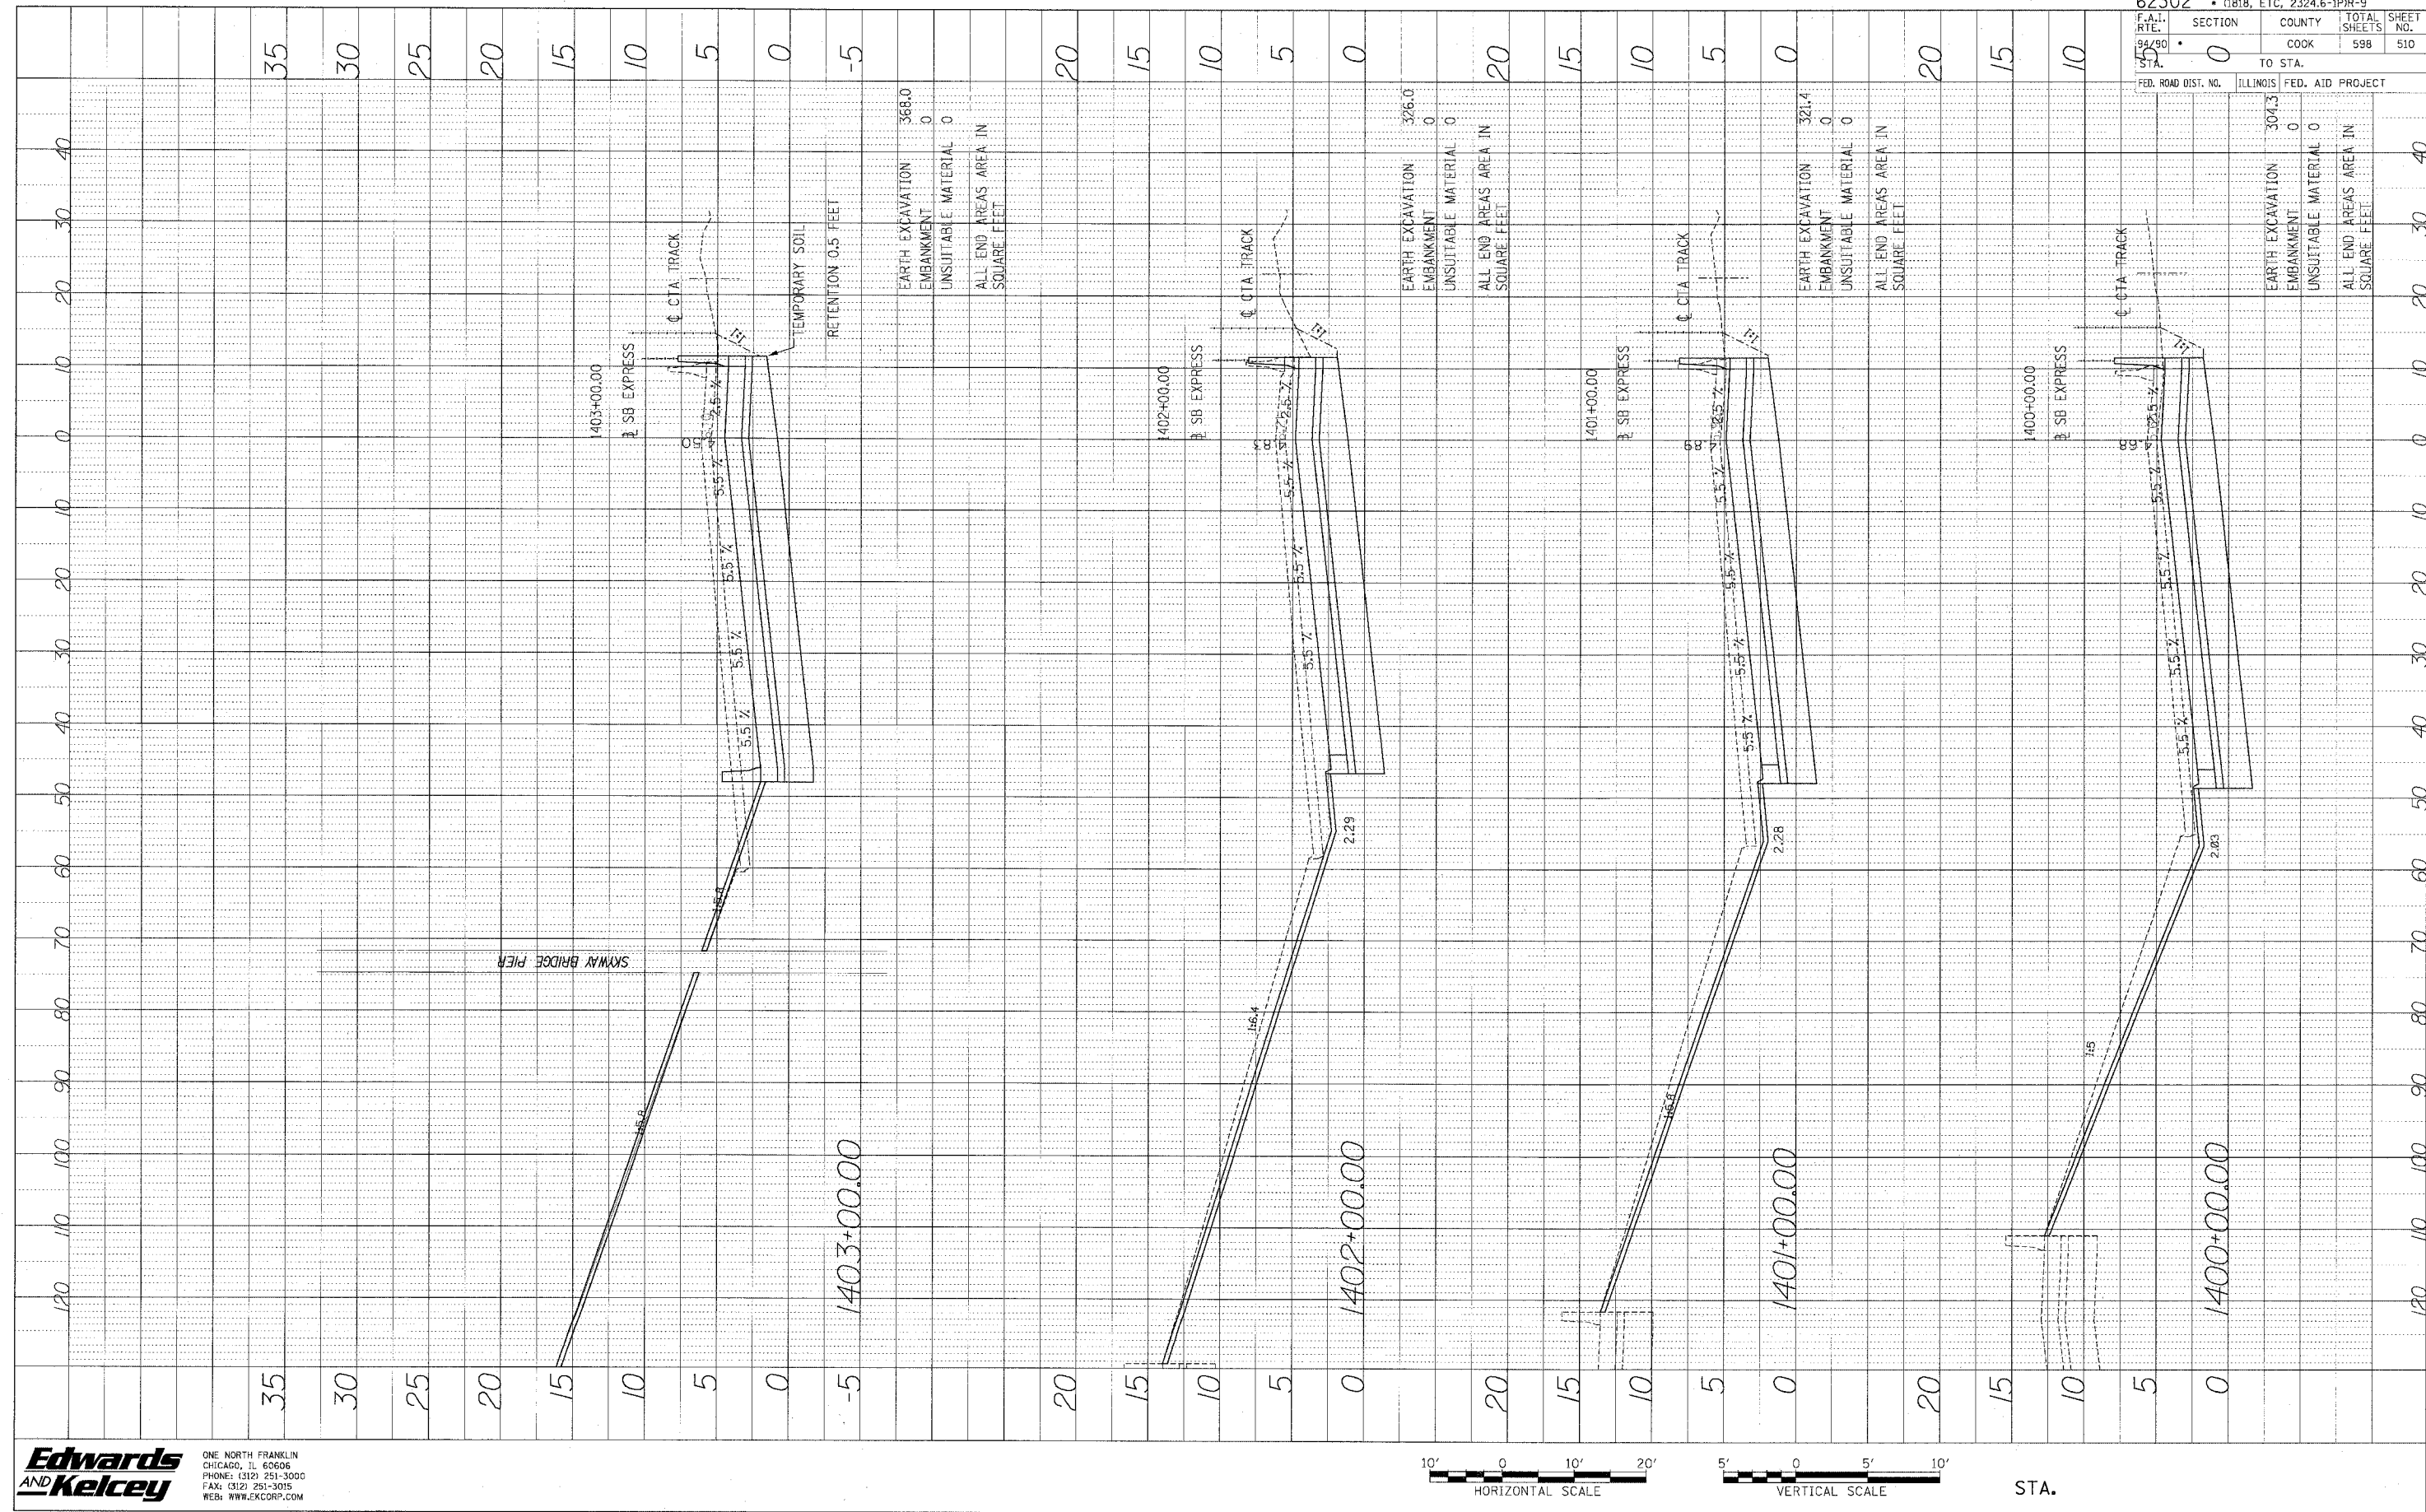

62302	• 0818, ETC, 2324.6-1PR-9			
F.A.T.:	SECTION	COUNTY	TOTAL SHEETS	SHEET NO.
94/90	0	COOK	598	510
STA.	TO STA.		FED. AID PROJECT	

Edwards AND Kelcey
 ONE NORTH FRANKLIN
 CHICAGO, IL 60606
 PHONE: (312) 251-3000
 FAX: (312) 251-3015
 WEB: WWW.EKCORP.COM

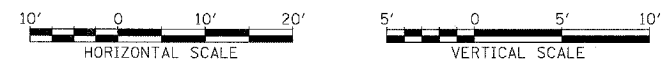

STA.

P:\030018\035\Comp 148\15\140\15\140.DWG ASSY\56622_F14015.DWG