



PROFILE
 DRAWING NO. _____ DATE _____
 REVISIONS TO THIS DRAWING CHECKED _____
 NO. _____ STRUCTURE NOTATIONS C/P/B

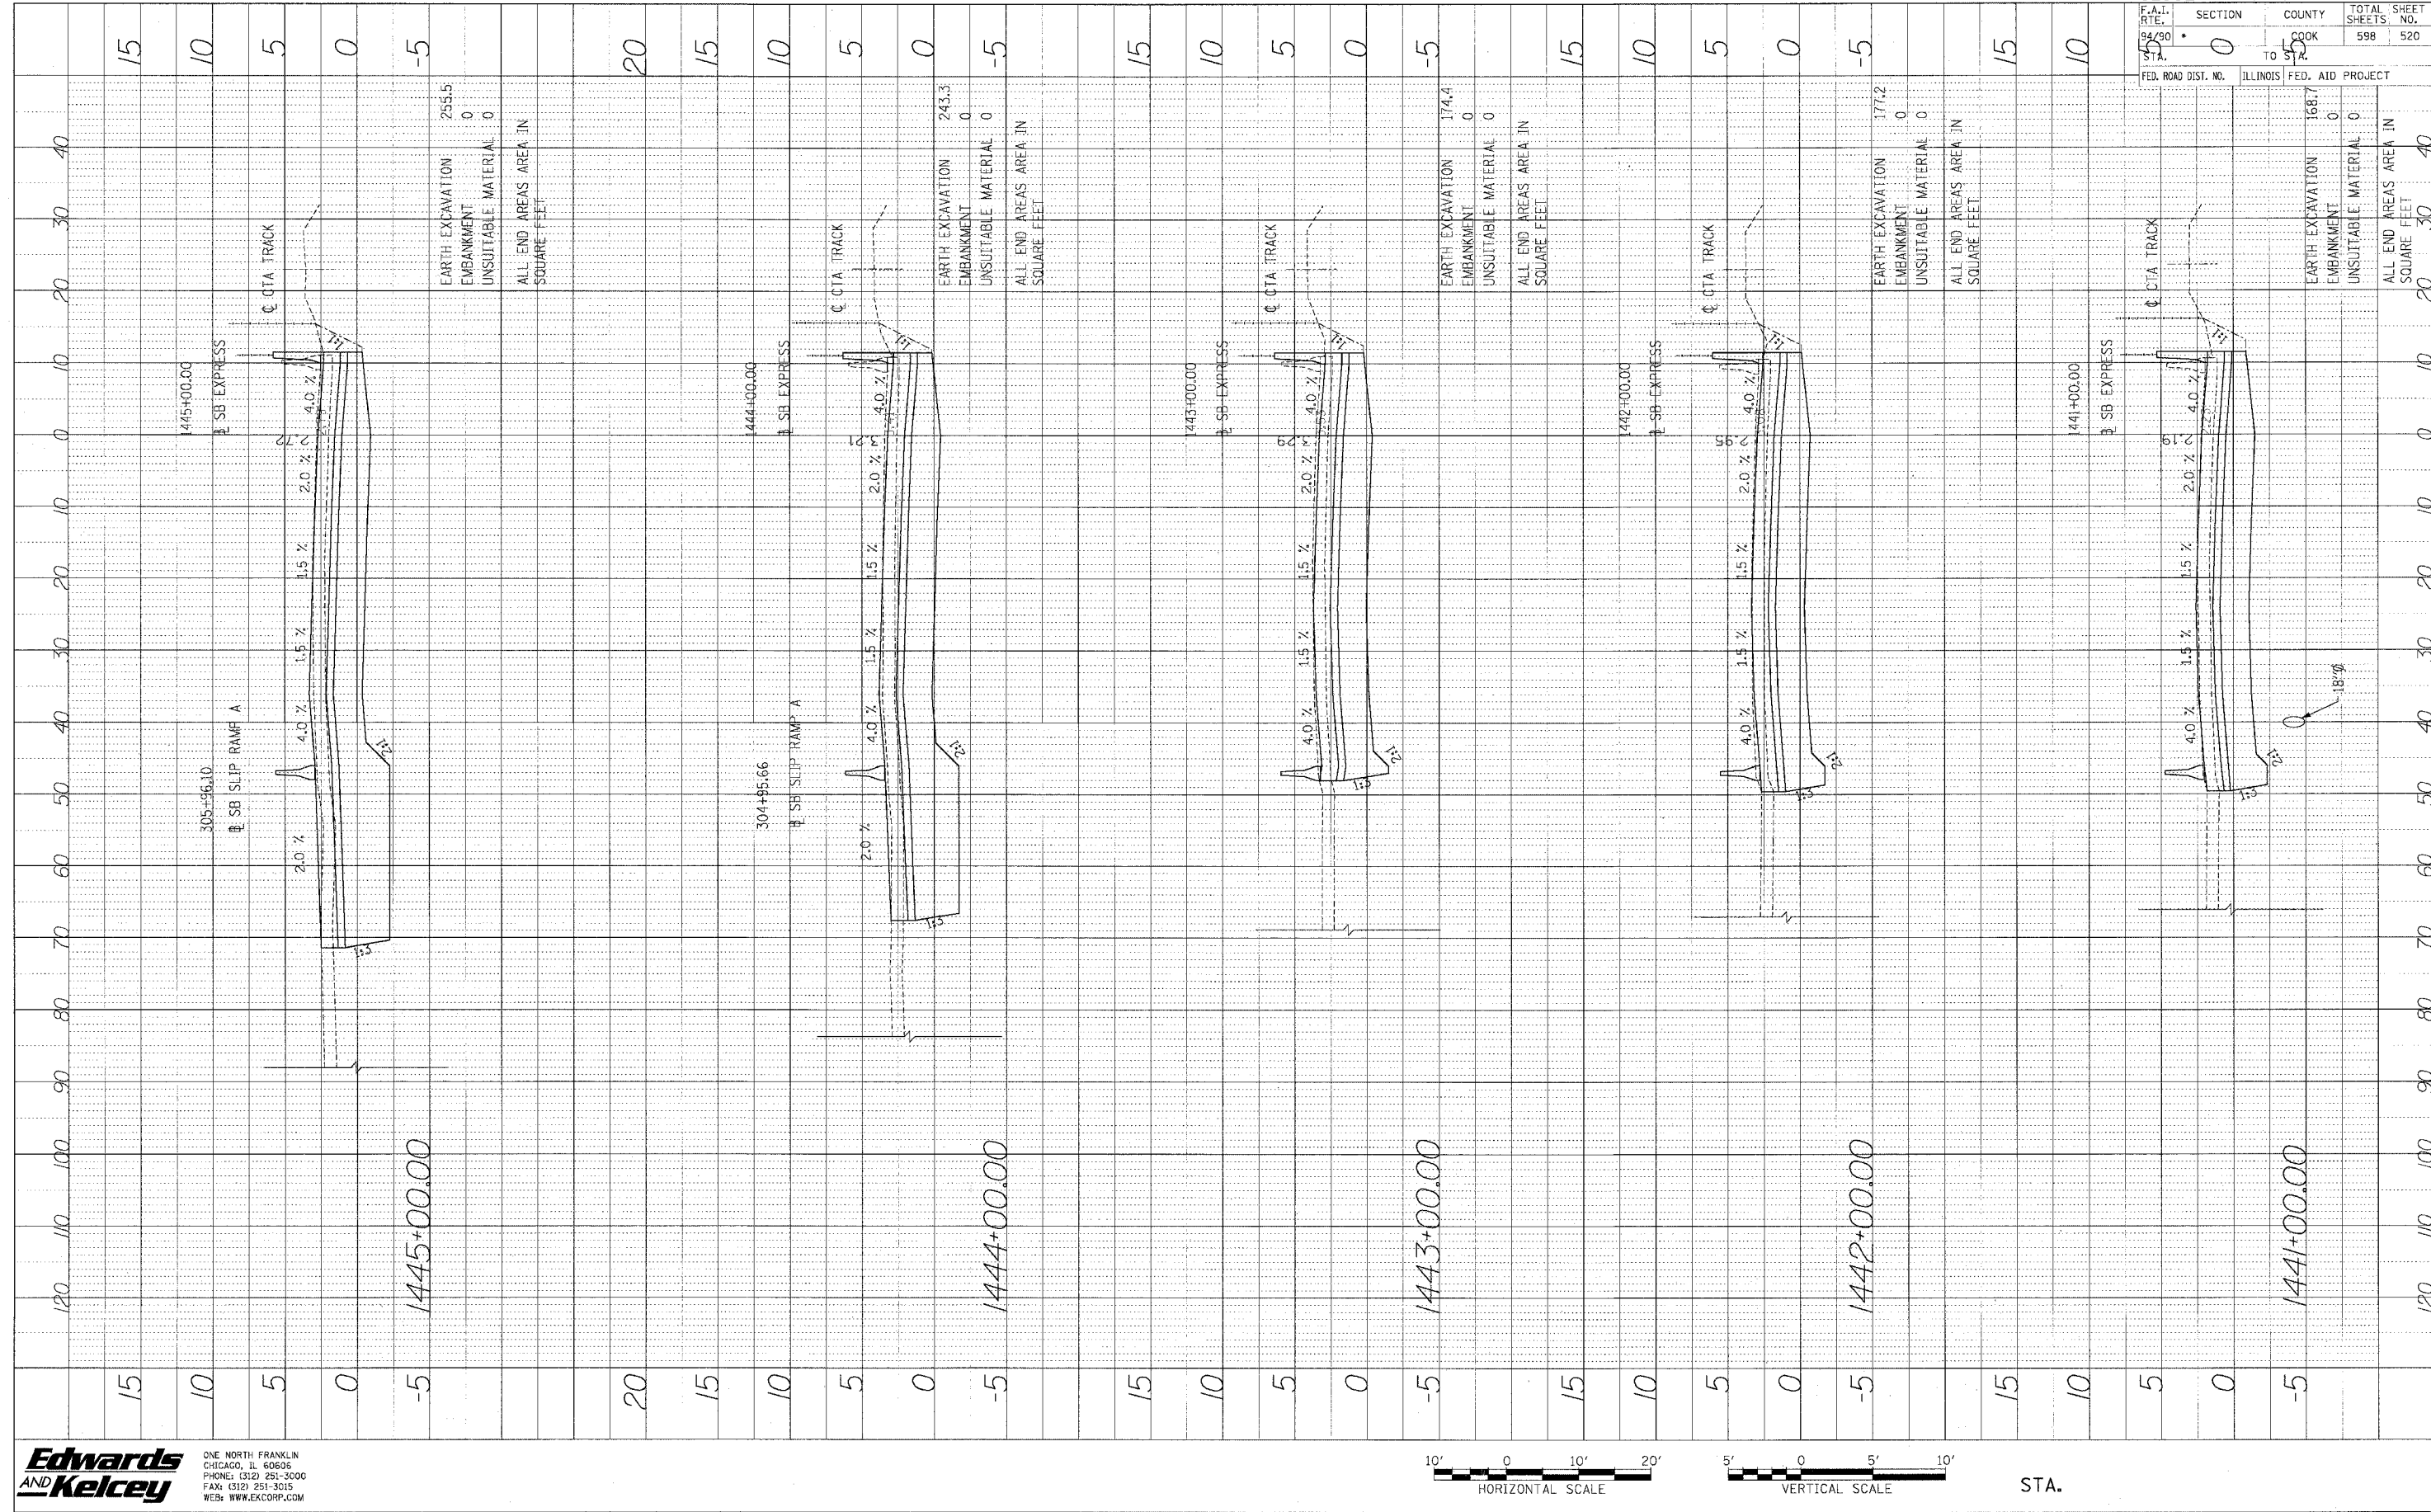

F.A.I. RT. NO.	SECTION	COUNTY	TOTAL SHEETS	SHEET NO.
94/90	0	COOK	598	520
STA.	TO STA.	FED. AID PROJECT		
		ILLINOIS		

Edwards AND Kelcey
 ONE NORTH FRANKLIN CHICAGO, IL 60605
 PHONE: (312) 251-3000
 FAX: (312) 251-3015
 WEB: WWW.EKCORP.COM

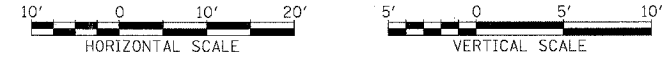

STA.

P:\03060505\Corr_148\CAADD\54\exp54682a_Final.dwg