


PROFILE REVISIONS
 DATE
 BY
 REVISIONS
 DATE
 BY
 REVISIONS
 DATE
 BY

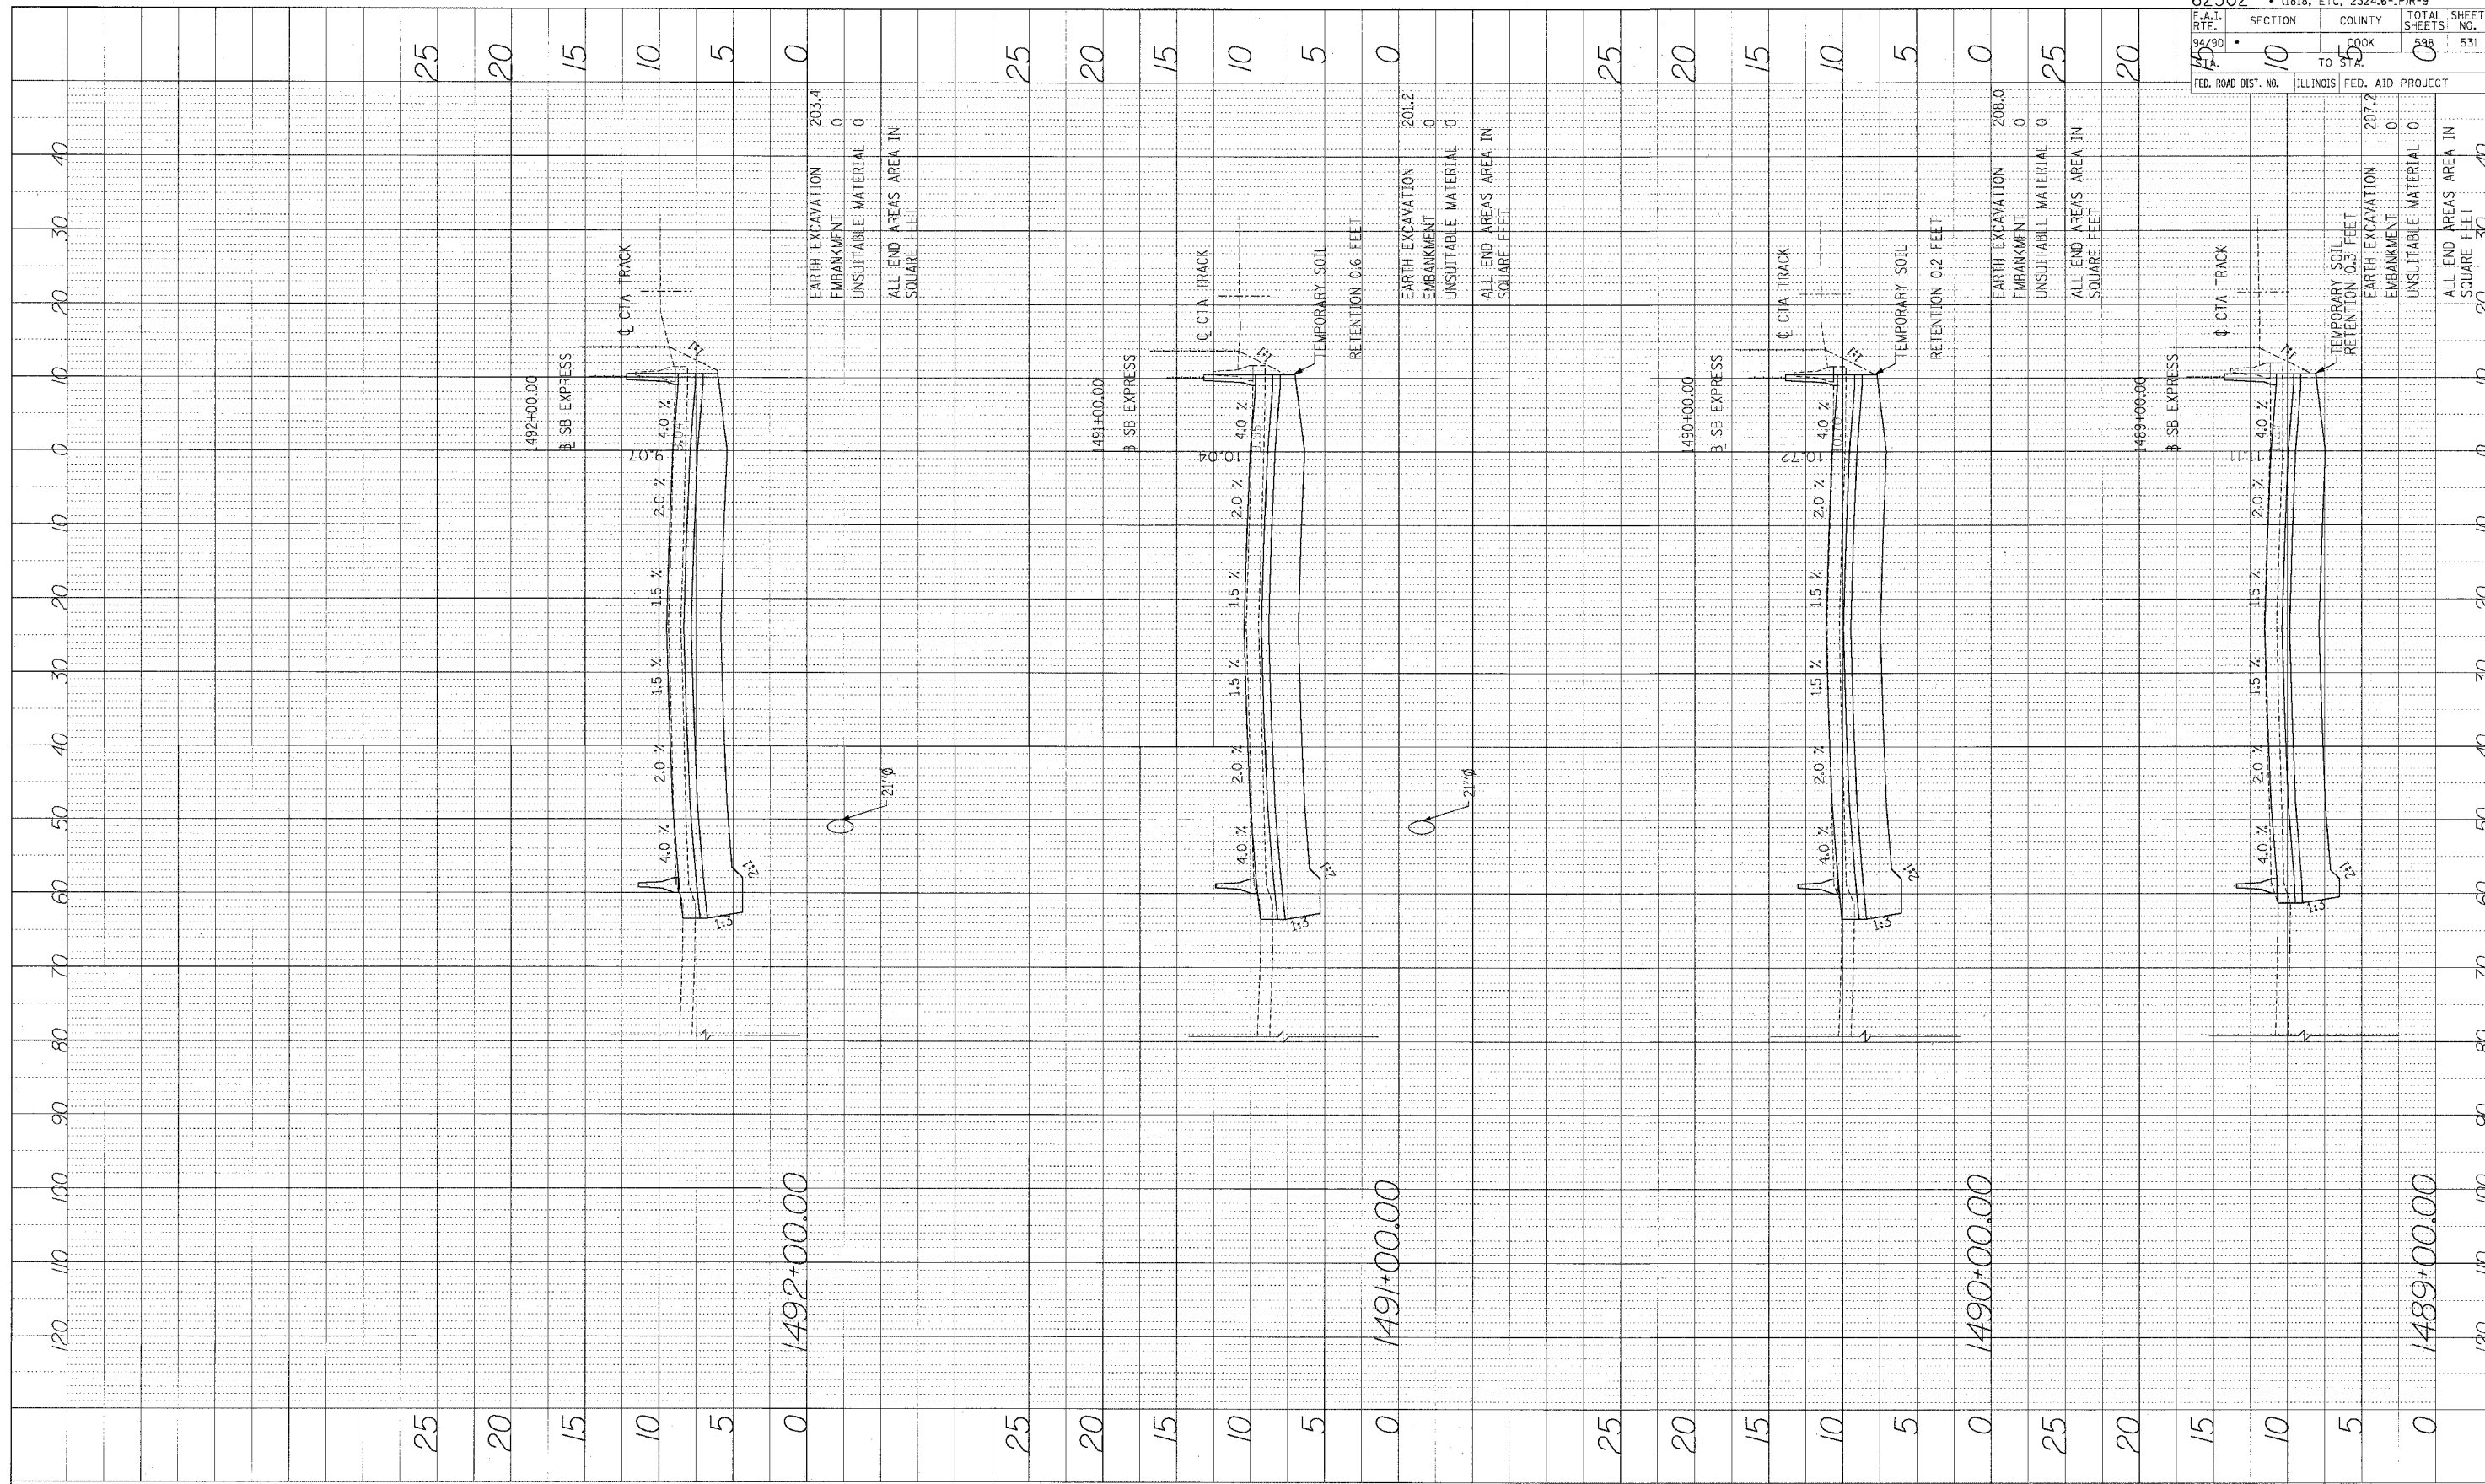

0	1492+00.00	EARTH EXCAVATION	203.4
0		EMBANKMENT	0
0		UNSUITABLE MATERIAL	0
0		ALL END AREAS AREA IN SQUARE FEET	
5			
10			
15			
20			
25			
0	1491+00.00	EARTH EXCAVATION	201.2
0		EMBANKMENT	0
0		UNSUITABLE MATERIAL	0
0		ALL END AREAS AREA IN SQUARE FEET	
5			
10			
15			
20			
25			
0	1490+00.00	EARTH EXCAVATION	208.0
0		EMBANKMENT	0
0		UNSUITABLE MATERIAL	0
0		ALL END AREAS AREA IN SQUARE FEET	
5			
10			
15			
20			
25			
0	1489+00.00	EARTH EXCAVATION	207.2
0		EMBANKMENT	0
0		UNSUITABLE MATERIAL	0
0		ALL END AREAS AREA IN SQUARE FEET	
5			
10			
15			
20			
25			

62302	1818, ETC. 2324.6-1PR-9		
SECTION	COUNTY	TOTAL SHEETS	SHEET NO.
10	COOK	598	531
FED. ROAD DIST. NO.	ILLINOIS FED. AID PROJECT		

Edwards AND Kelcey
 ONE NORTH FRANKLIN
 CHICAGO, IL 60606
 PHONE: (312) 251-3000
 FAX: (312) 251-3018
 WEB: WWW.EKCORP.COM



STA.

P:\03\005\03\5\Corr_1489\5-CADD\5\86615-46226_1.dwg