



F.A.I.	SECTION	COUNTY	TOTAL SHEETS	SHEET NO.
94/90	*	COOK	598	558
STA. _____		TO STA. _____		
FED. ROAD DIST. NO.	ILLINOIS	FED. AID PROJECT		

PROFILE
 REVISIONS
 DRAWN BY _____ DATE _____
 CHECKED BY _____
 IN CHARGE BY _____
 NOTE BOOK NO. _____
 STRUCTURE NOTATION CIRKO

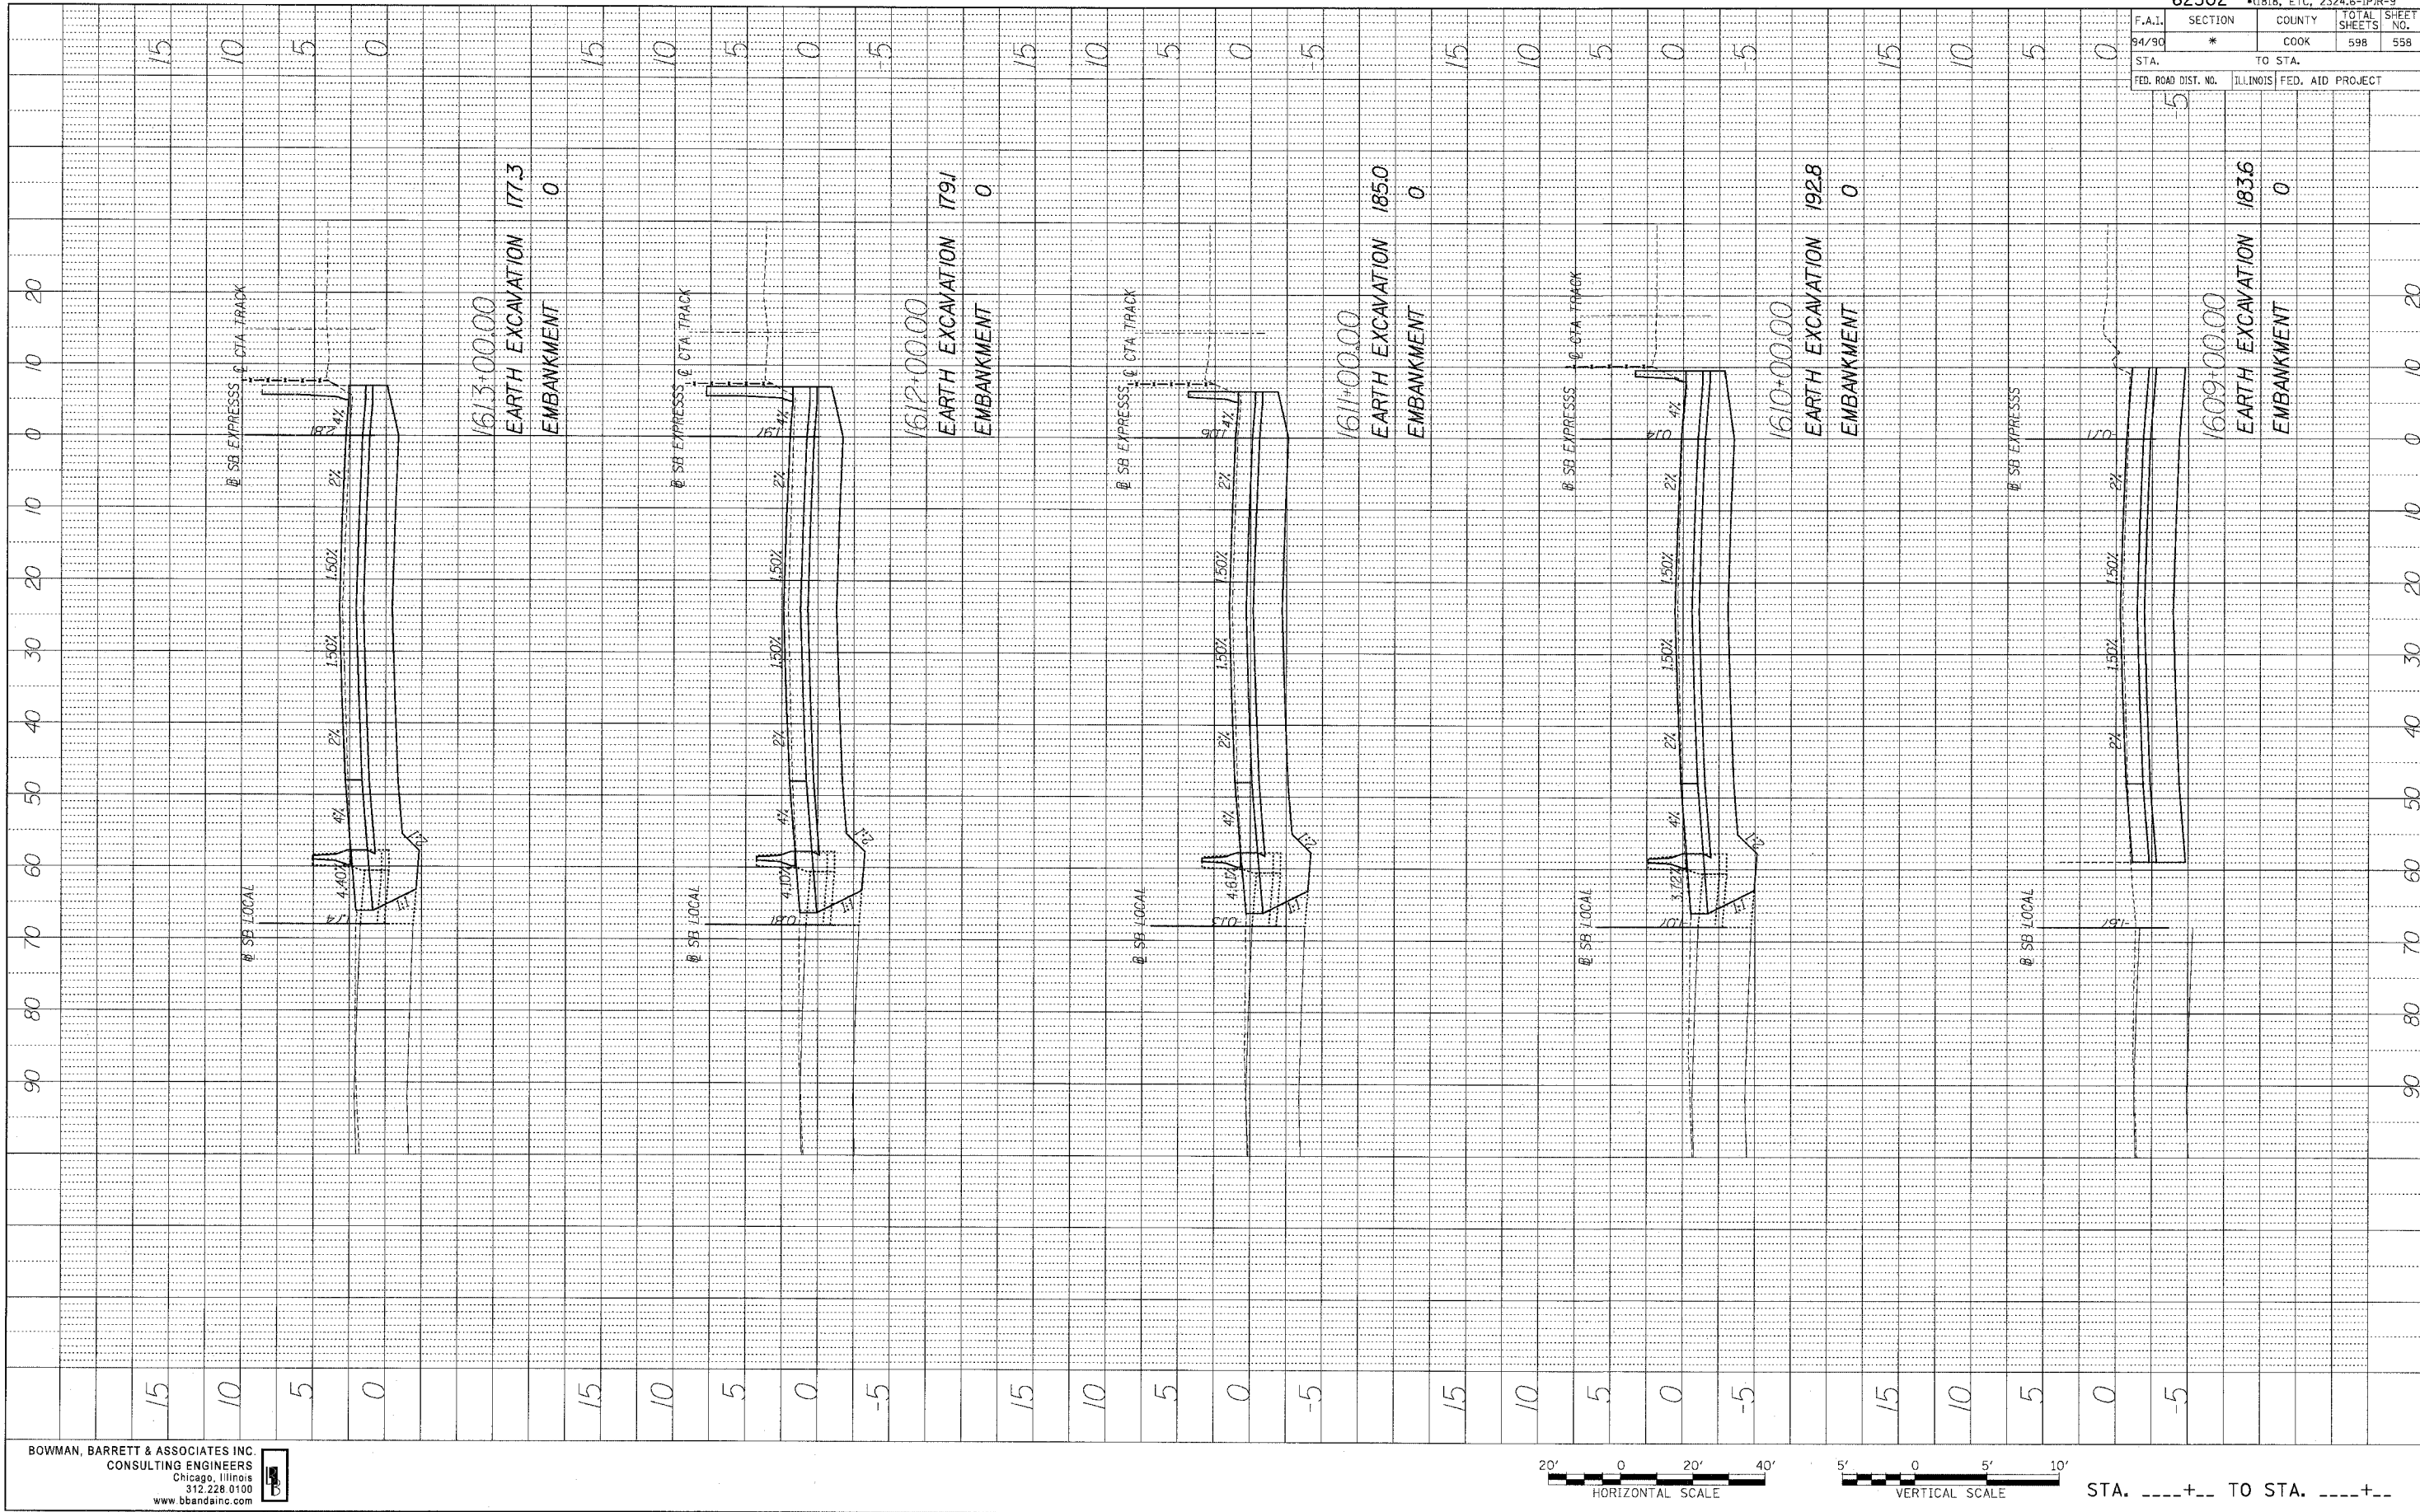

BOWMAN, BARRETT & ASSOCIATES INC.
 CONSULTING ENGINEERS
 Chicago, Illinois
 312.228.0100
 www.bbandainc.com

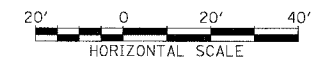

STA. ----+-- TO STA. ----+--