

RAMP "B" CLOSED

(WB I-94/90 EXIT TO SB I-55)

F.A.I.	SECTION	COUNTY	TOTAL SHEETS	SHEET NO.
94/90	* 2003-028F	COOK	419	92
STA.		TO STA.		
FED. ROAD DIST. NO.	ILLINOIS	FED. AID PROJECT		
62580				

SCHEDULE


JULY 9, 2006 THROUGH AUGUST 22, 2006

ALTERNATIVE ROUTE

NORHTBOUND FRANKLIN CONNECTOR TO NORTHBOUND I-55 EXIT AT MLK JR. TURN AROUND AT MLK JR AND ENTER SOUTHBOUND I-55, FOR TURN AROUND SEE SHEET MLK-01

ALL TEMPORARY DETOUR SIGNS WILL BE PAID FOR AS 'TRAFFIC CONTROL AND PROTECTION FOR DETOUR ROUTE SIGNING 2'

M6-2 (24x12)	
M6-3 (24x12)	
M3-4 (24x12)	WEST
M4-8 (30x15)	DETOUR
M3-3 (24x12)	SOUTH
M1-1 (24x24)	
(36x24)	TRUCKS USE PULASKI AVE
(36x12)	NO TRUCKS
M4-4 (24x12)	TRUCKS

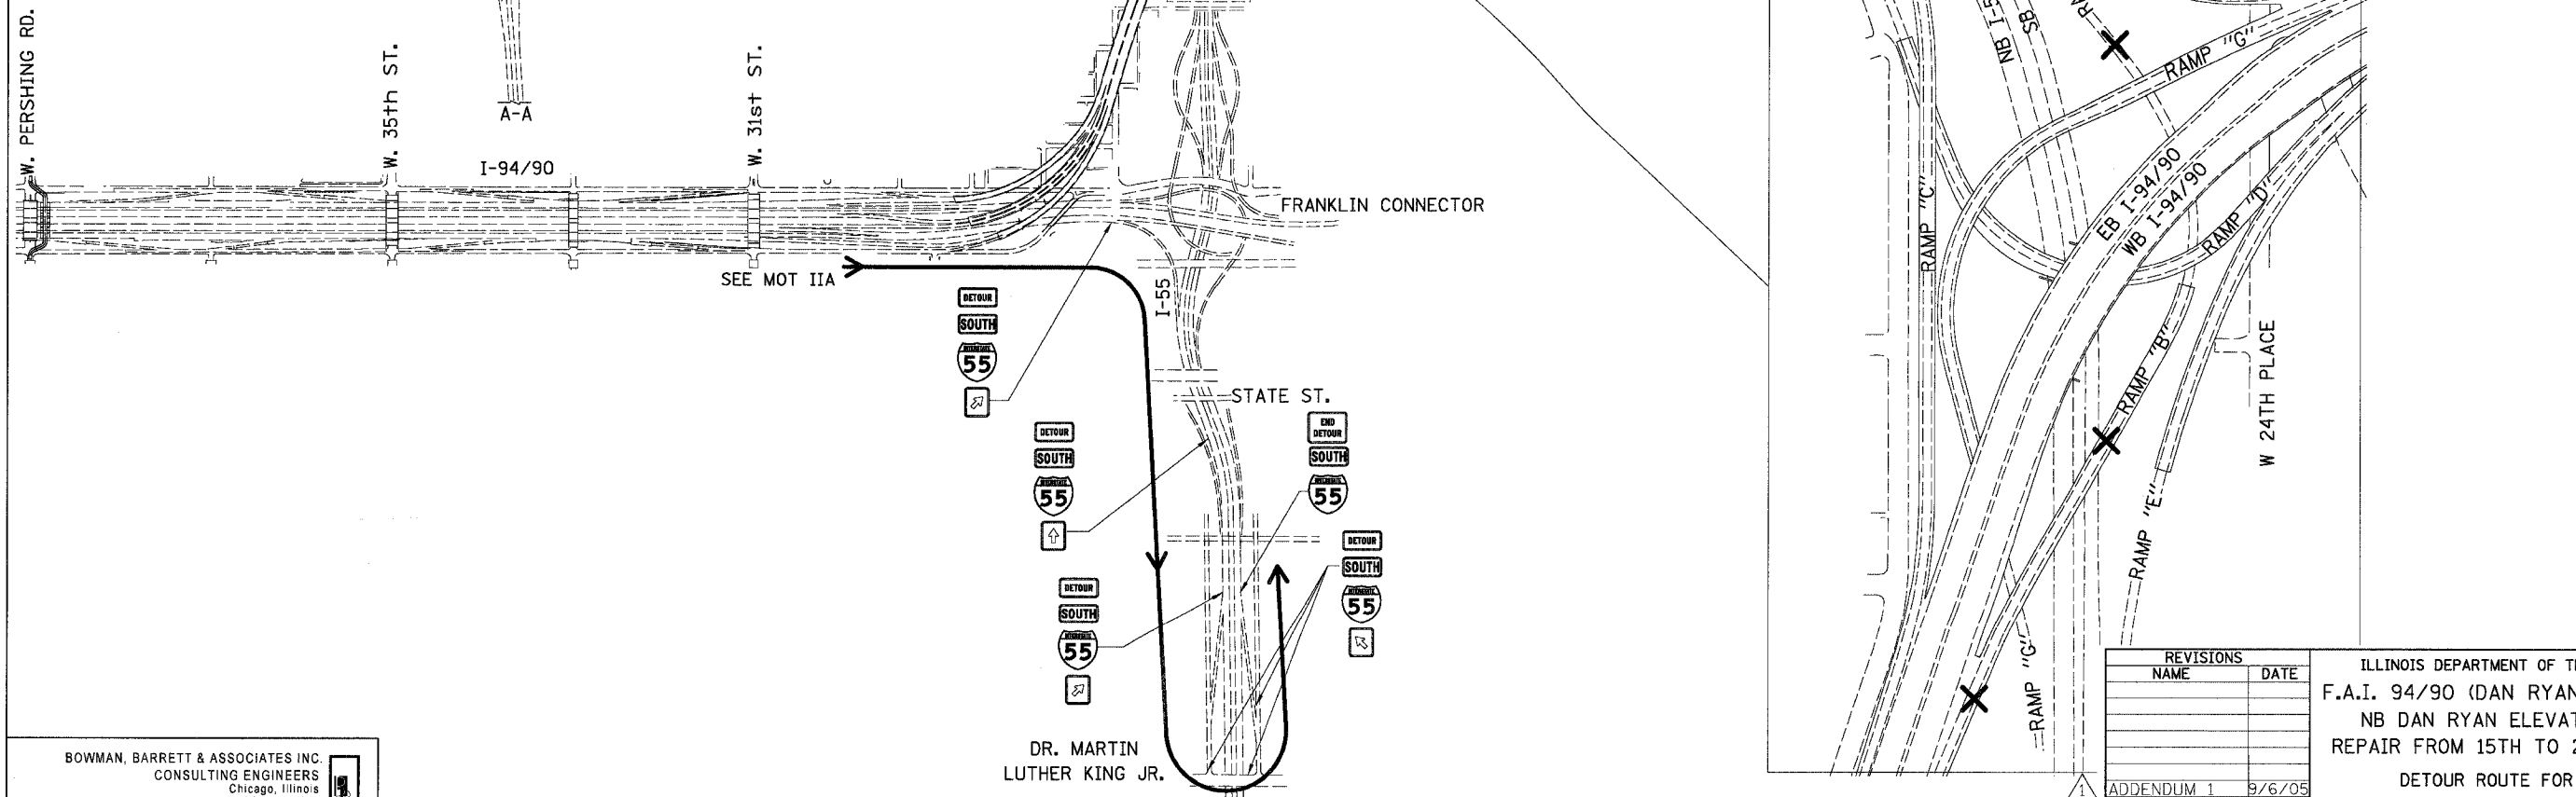

REVISIONS	
NAME	DATE
ADDENDUM 1	9/6/05

ILLINOIS DEPARTMENT OF TRANSPORTATION
 F.A.I. 94/90 (DAN RYAN EXPRESSWAY)
 NB DAN RYAN ELEVATED BRIDGE
 REPAIR FROM 15TH TO 28TH STREETS
 DETOUR ROUTE FOR RAMP B

SCALE: =NTS
 DATE: 8/12/2005
 DRAWN BY: RA
 CHECKED BY: RS

BOWMAN, BARRETT & ASSOCIATES INC.
 CONSULTING ENGINEERS
 Chicago, Illinois
 312.228.0100
 www.bbainc.com

DTR-02 1/16/06 9:21/2006 AM