


F.A.I.	SECTION	COUNTY	TOTAL SHEETS	SHEET NO.
94/90	2003-028F	COOK	419	384
STA.	TO STA.			
FED. ROAD DIST. NO.	ILLINOIS	FED. AID PROJECT		
62580				

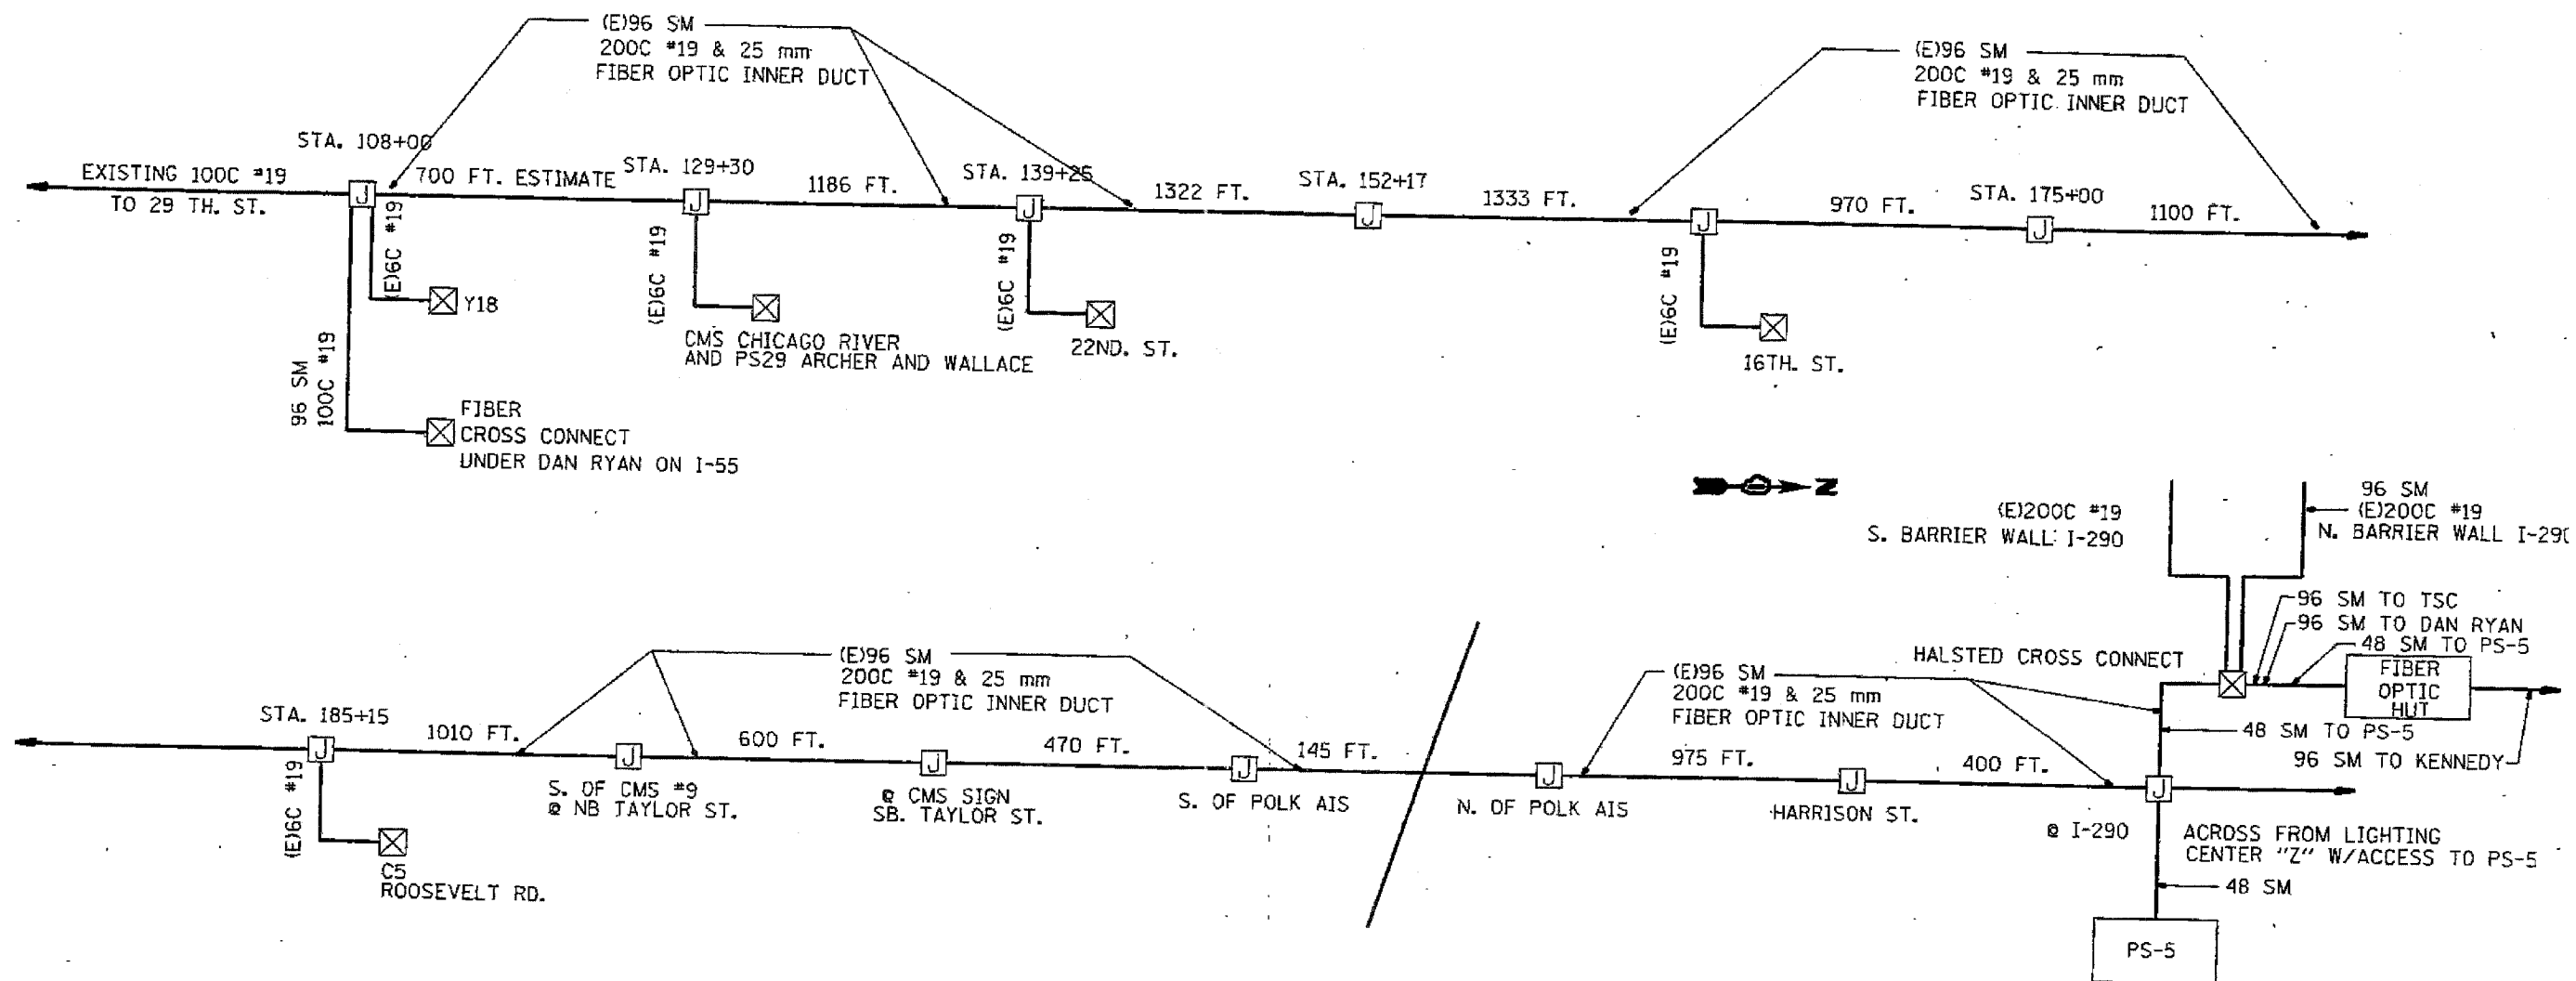

- NOTES:**
- 1.- DIMENSIONS TAKEN W/WHEEL IN LANE CLOSURE W/CITY LIGHTS FOR I-55 4P CONTRACT.
 - 2.- 4 " PVC WILL BE POPULATED W/200C #19 AND 1-EMPTY 1" FIBER INNERDUCTS AND 96 SM FIBER TO I-55.

BOWMAN, BARRETT & ASSOCIATES INC.
CONSULTING ENGINEERS
Chicago, Illinois
312.228.0100
www.bbainc.com

FOR INFORMATION ONLY

REVISIONS	NAME	DATE

TSC1
ILLINOIS DEPARTMENT OF TRANSPORTATION
F.A.I. 94/90 (DAN RYAN EXPRESSWAY)
NB DAN RYAN ELEVATED BRIDGE
REPAIR FROM 15TH TO 28TH STREETS
TRAFFIC SURVEILLANCE
LINE DIAGRAM
SCALE: NTS
DATE: 7/22/2005
DRAWN BY: MR
CHECKED BY: BLU

TRAFFIC SYSTEMS CENTER