


F.A.I. RTE.	SECTION	COUNTY	TOTAL SHEETS	SHEET NO.
90/94	2004-067L	COOK	35	34
STA.	TO STA.			
FED. ROAD DIST. NO. 1		ILLINOIS	FED. AID PROJECT	
62806				

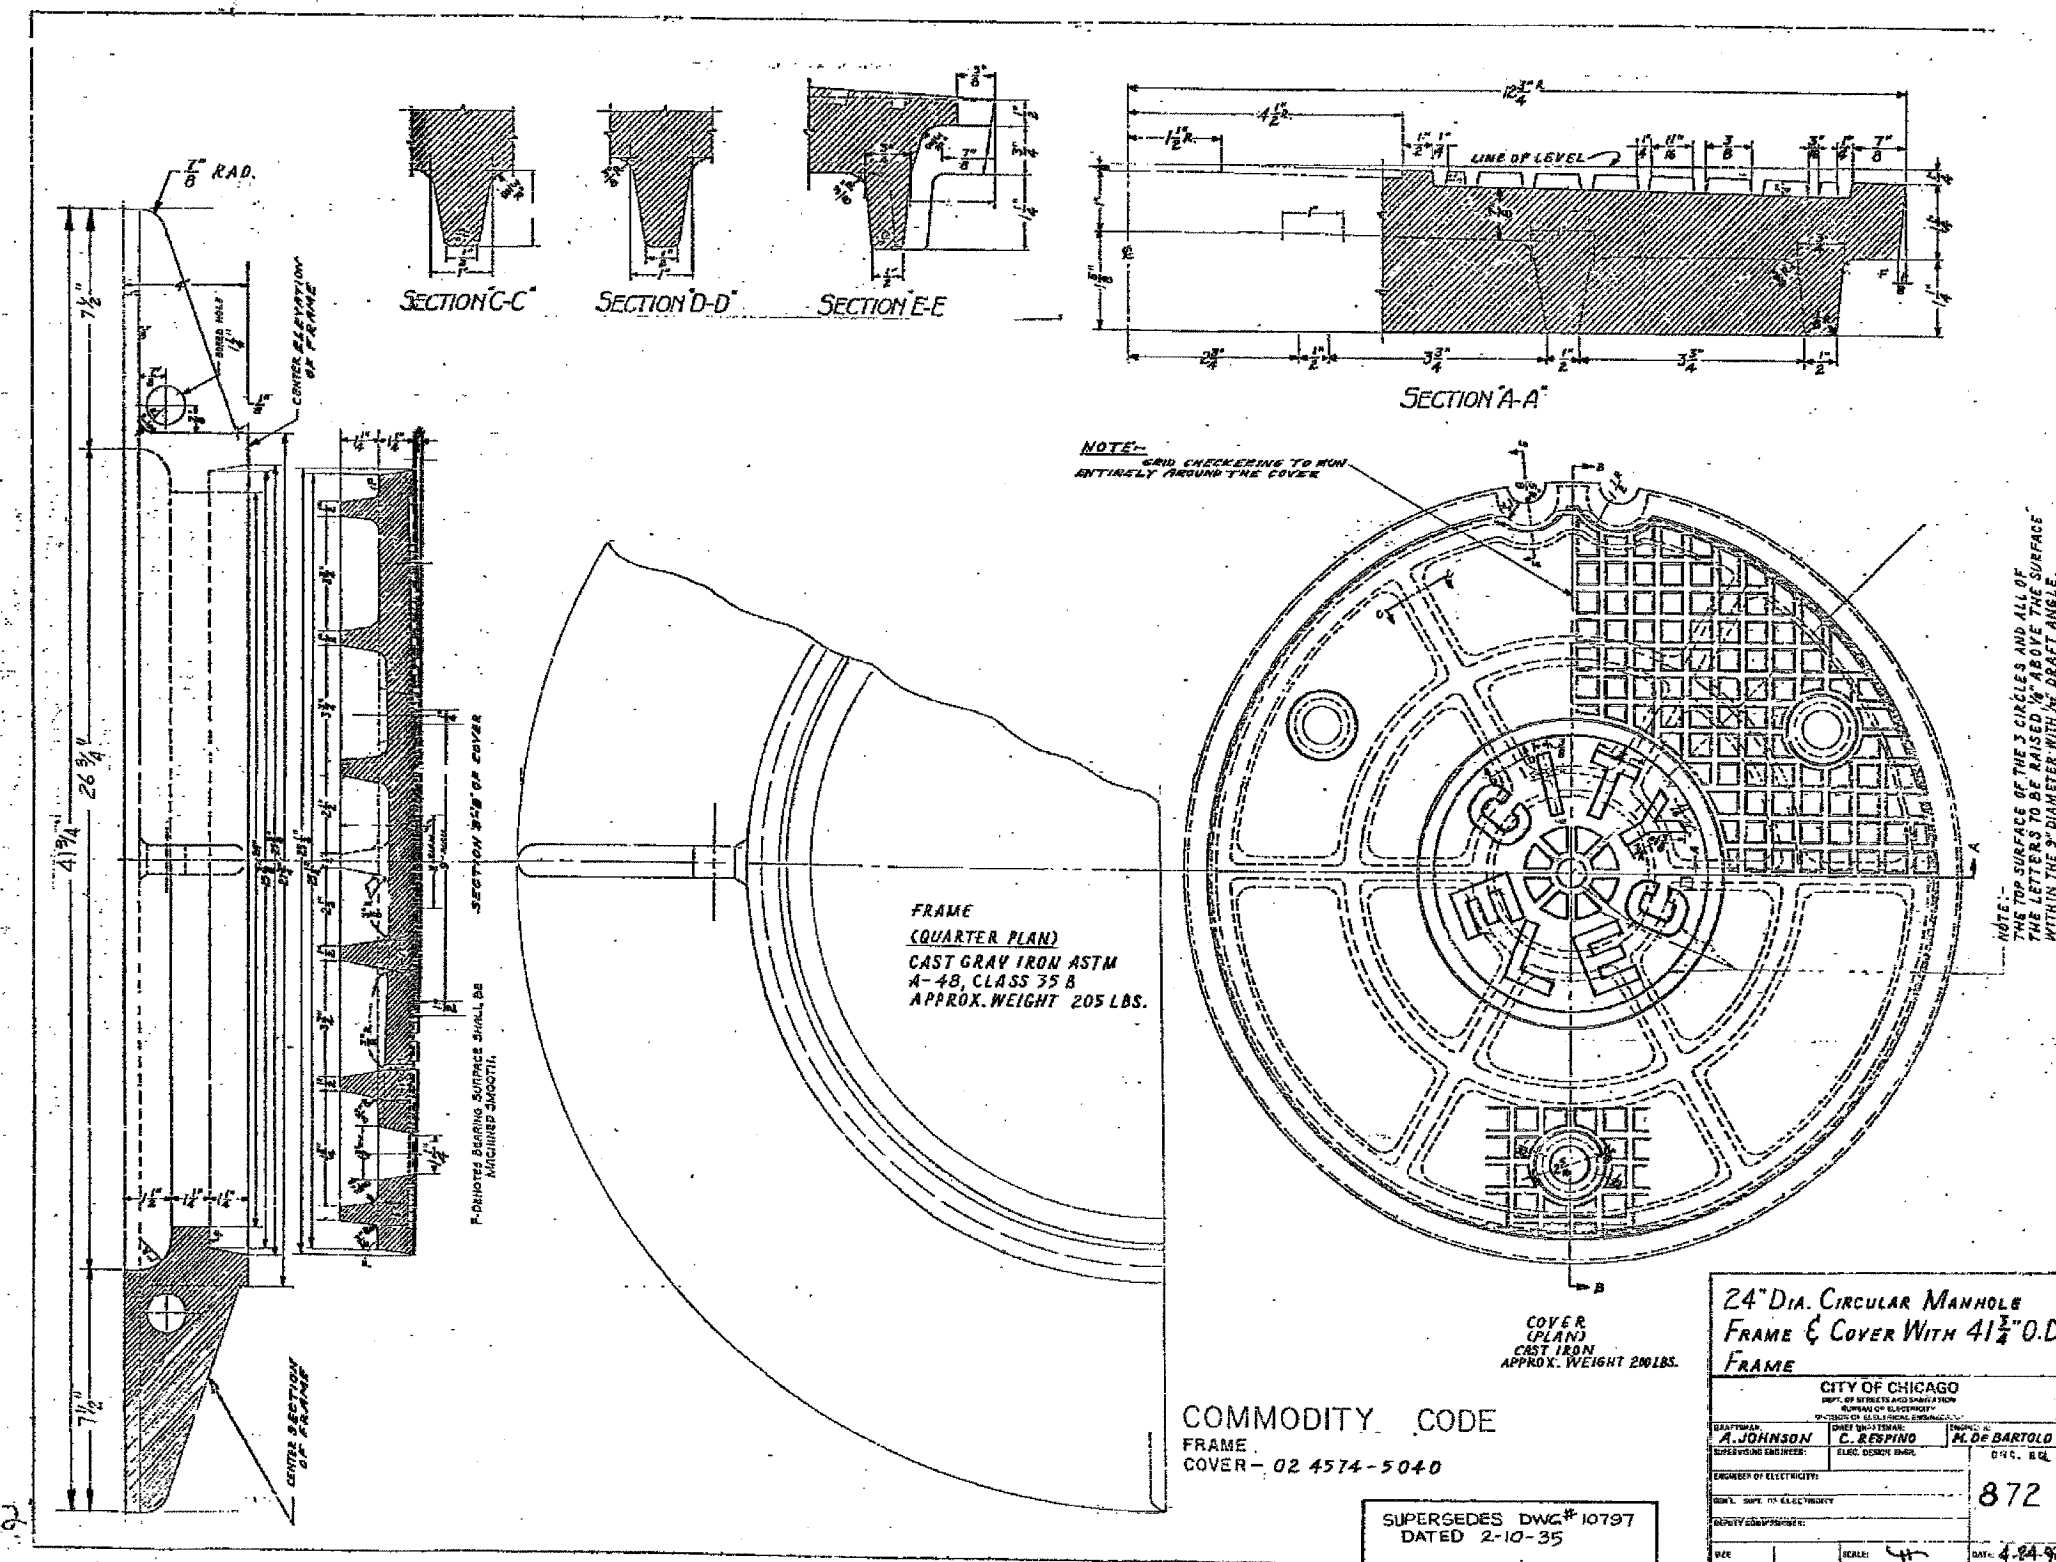

CITY OF CHICAGO		
DEPT. OF STREETS AND SANITATION		
BUREAU OF ELECTRICAL ENGINEERING		
DESIGNED BY A. JOHNSON	CHECKED BY C. RESPINO	IN CHARGE M. DE BARTOLO
ENGINEER OF ELECTRICAL ENGINEERING	ELECTRICAL ENGINEER	DISTRICT ENGINEER
DRAWING NO. 872		DATE: 4-24-92

SUPERSEDES DWG# 10797
 DATED 2-10-35

REVISIONS	
NAME	DATE

ILLINOIS DEPARTMENT OF TRANSPORTATION
 F.A.I. 90/94 (DAN RYAN EXPRESSWAY)
 59th ST TO 47th ST (FRONTAGE ROAD)
 CITY OF CHICAGO LIGHTING CONDUIT & FOUNDATIONS
 WELLS STREET

BOE STANDARD DETAILS

SCALE: NONE DRAWN BY: HAR
 DATE: February 11, 2005 CHECKED BY: WDS