



62807

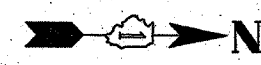

F. A. RTE	SECTION	COUNTY	TOTAL SHEETS	SHEET NO
90/94	*	COOK	37	27
STA. 104+00	TO STA. 141+80			
FED. ROAD DIST. NO. 1	ILLINOIS	FED AID PROJECTS		
* 2004-0681				

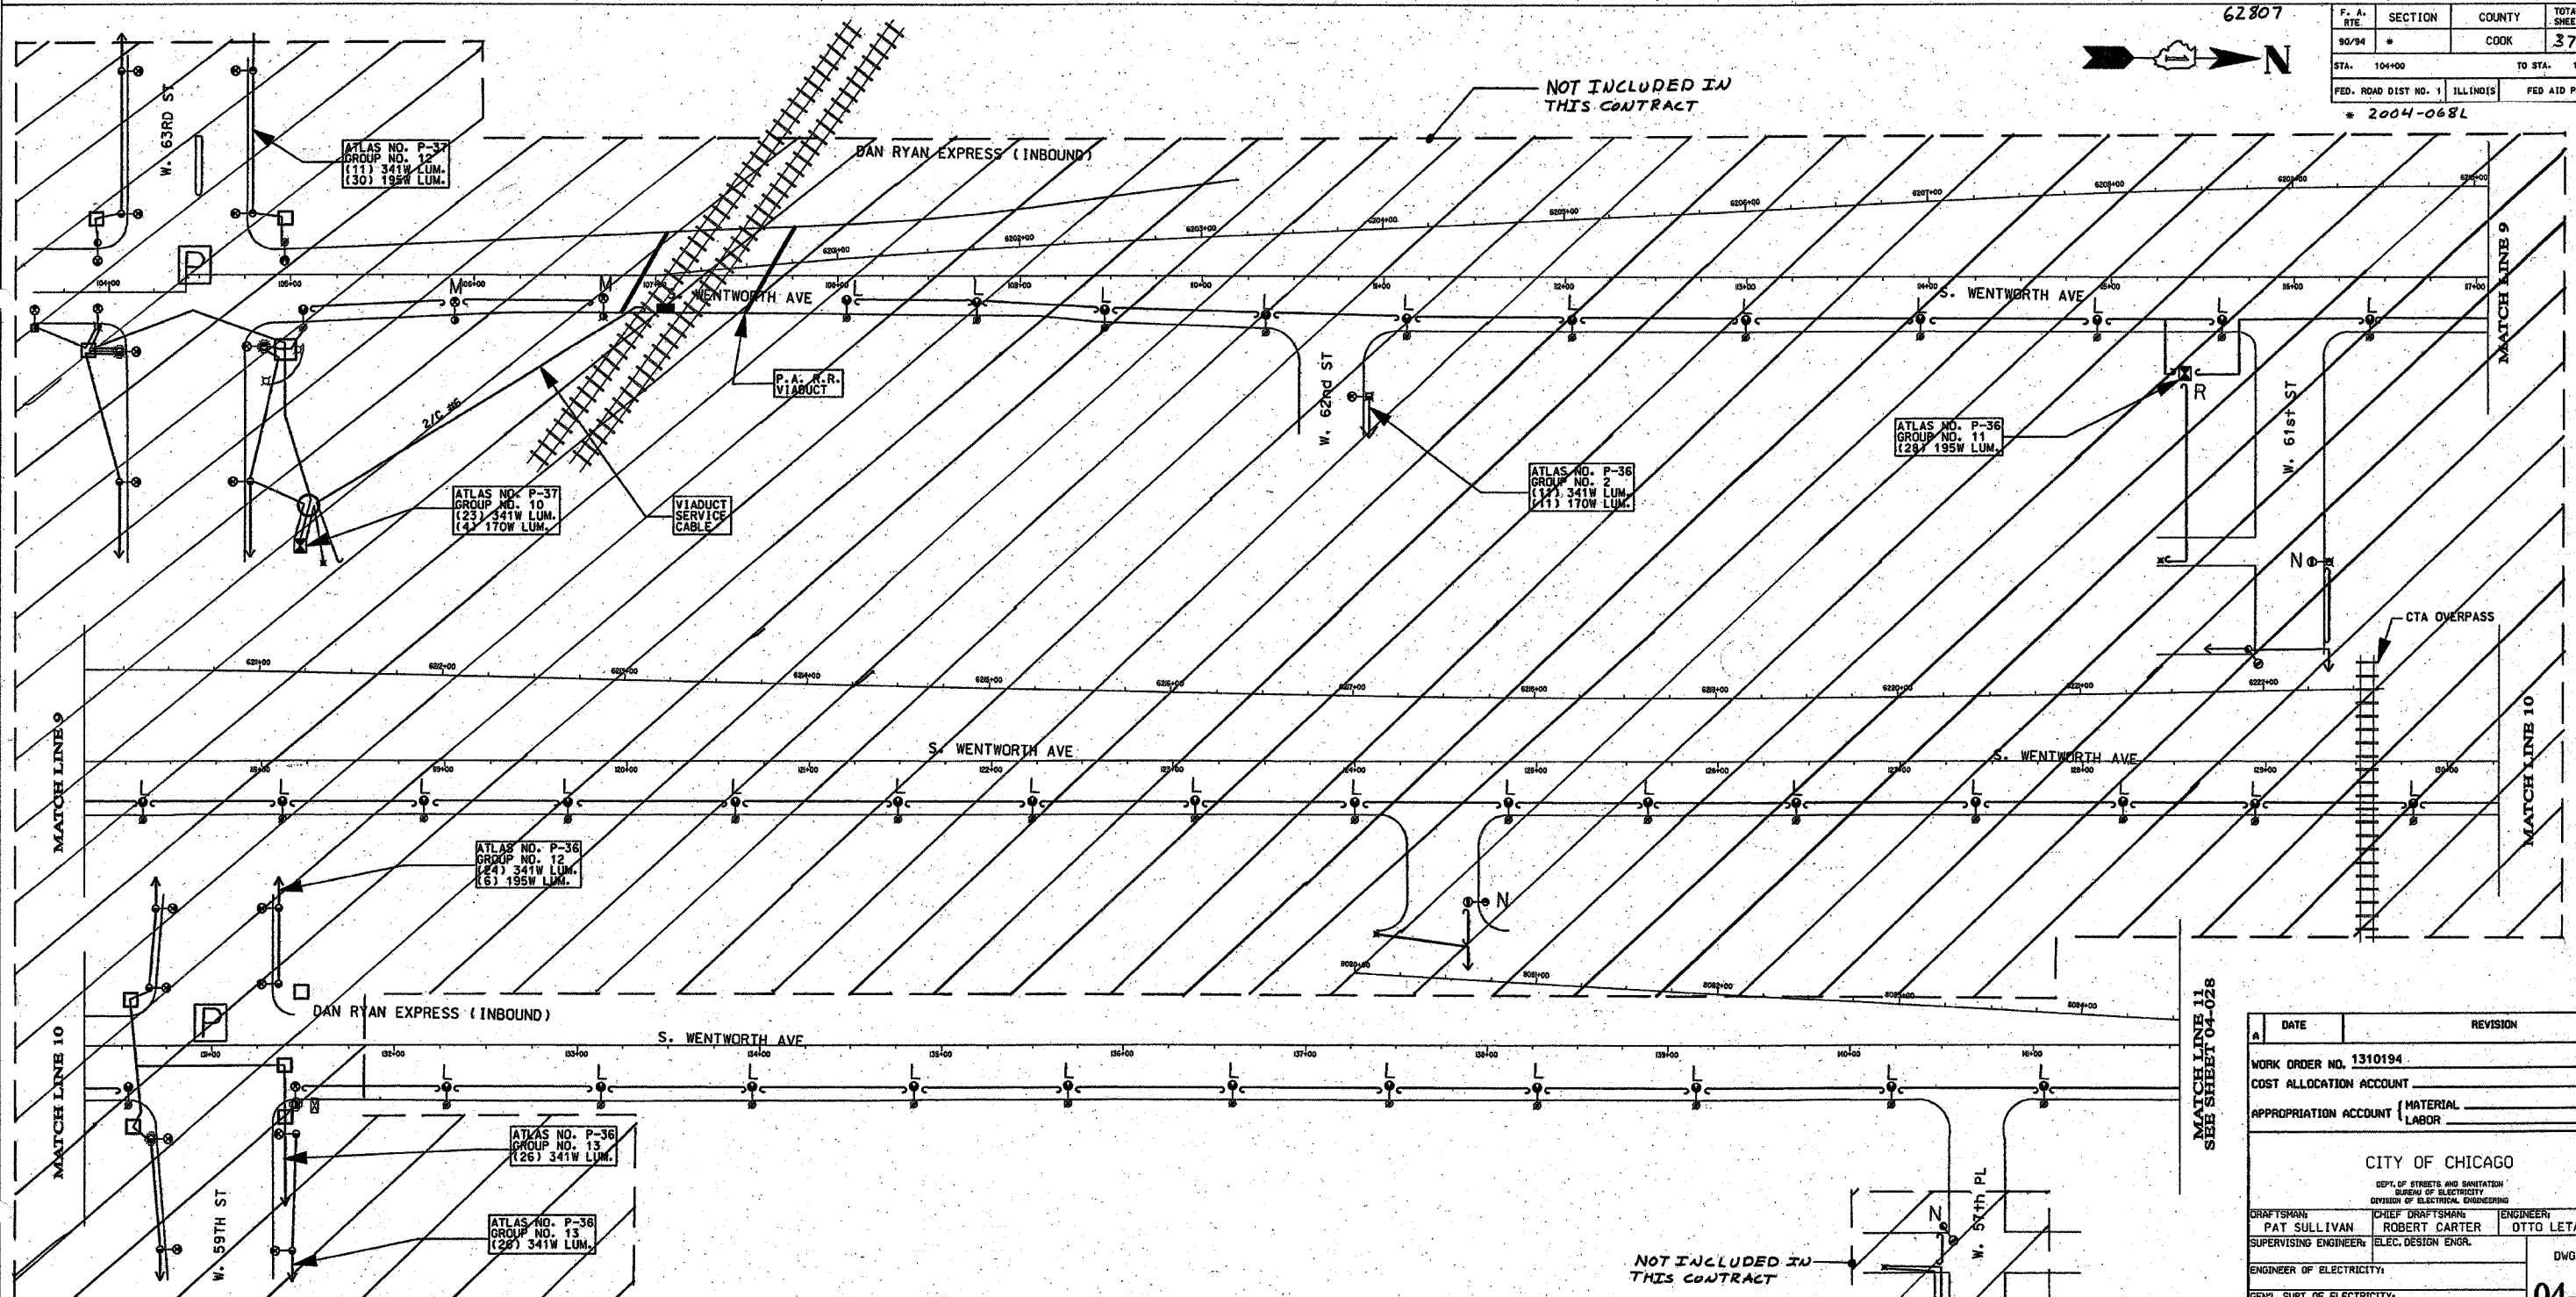

NOT INCLUDED IN THIS CONTRACT

NOT INCLUDED IN THIS CONTRACT

MATCH LINE 11 SEE SHEET 04-028

- NOTES:**
- "L" - REMOVE EMBEDDED STEEL POLE WITH LUMINAIRE AND MAST ARM.
 - "M" - REMOVE ANCHOR BASE STEEL POLE WITH LUMINAIRE AND MAST ARM. BREAKDOWN FOUNDATION COMPLETE.
 - "N" - REMOVE AND RELOCATE ANCHOR BASE STEEL POLE.
 - "P" - SEPARATE CONTRACTOR TO REPLAC EXISTING STREET LIGHTS AT INTERSECTION.
 - "R" - REMOVE POST MOUNTED STREET LIGHT CONTROLLER, REMOVE SERVICE EQUIPMENT, AND BREAKDOWN FOUNDATION COMPLETE.

FOR UNDERGROUND PLAN SEE SHEETS 04-008, 04-009, 04-010
 FOR INSTALLATION PLAN SEE SHEETS 04-026, 04-027

DATE	REVISION
WORK ORDER NO. 1310194	
COST ALLOCATION ACCOUNT	
APPROPRIATION ACCOUNT (MATERIAL LABOR)	
CITY OF CHICAGO	
DEPT. OF STREETS AND SANITATION BUREAU OF ELECTRICITY DIVISION OF ELECTRICAL ENGINEERING	
DRAFTSMAN PAT SULLIVAN	CHIEF DRAFTSMAN ROBERT CARTER
SUPERVISING ENGINEER	ENGINEER OTTO LETAMENDI
ENGINEER OF ELECTRICITY	DWG. NO. 04-027
GEN'L. SUPT. OF ELECTRICITY	DEPUTY COMMISSIONER
SIZE: 22" 36"	SCALE: NONE DATE: 1/12/84

ILLINOIS DEPARTMENT OF TRANSPORTATION
 F.A.I. 90/94 (DAN RYAN EXPRESSWAY)
 59th St. TO 47th St. (FRONTAGE ROADS)

REMOVAL OF STREET LIGHTING EQUIPMENT

SCALE: NONE DRAWN BY: P.R.S.
 DATE: February 11, 2005 CHECKED BY: O.L.

REVISIONS	
NAME	DATE