


F. A. RTE.	SECTION	COUNTY	TOTAL SHEETS	SHEET NO.
VAR.	2004-090 I	VARIOUS	21	13
STA.	TO STA.			
FED. ROAD DIST. NO.	ILLINOIS	FED. AID PROJECT		

CONTRACT NO. 62830

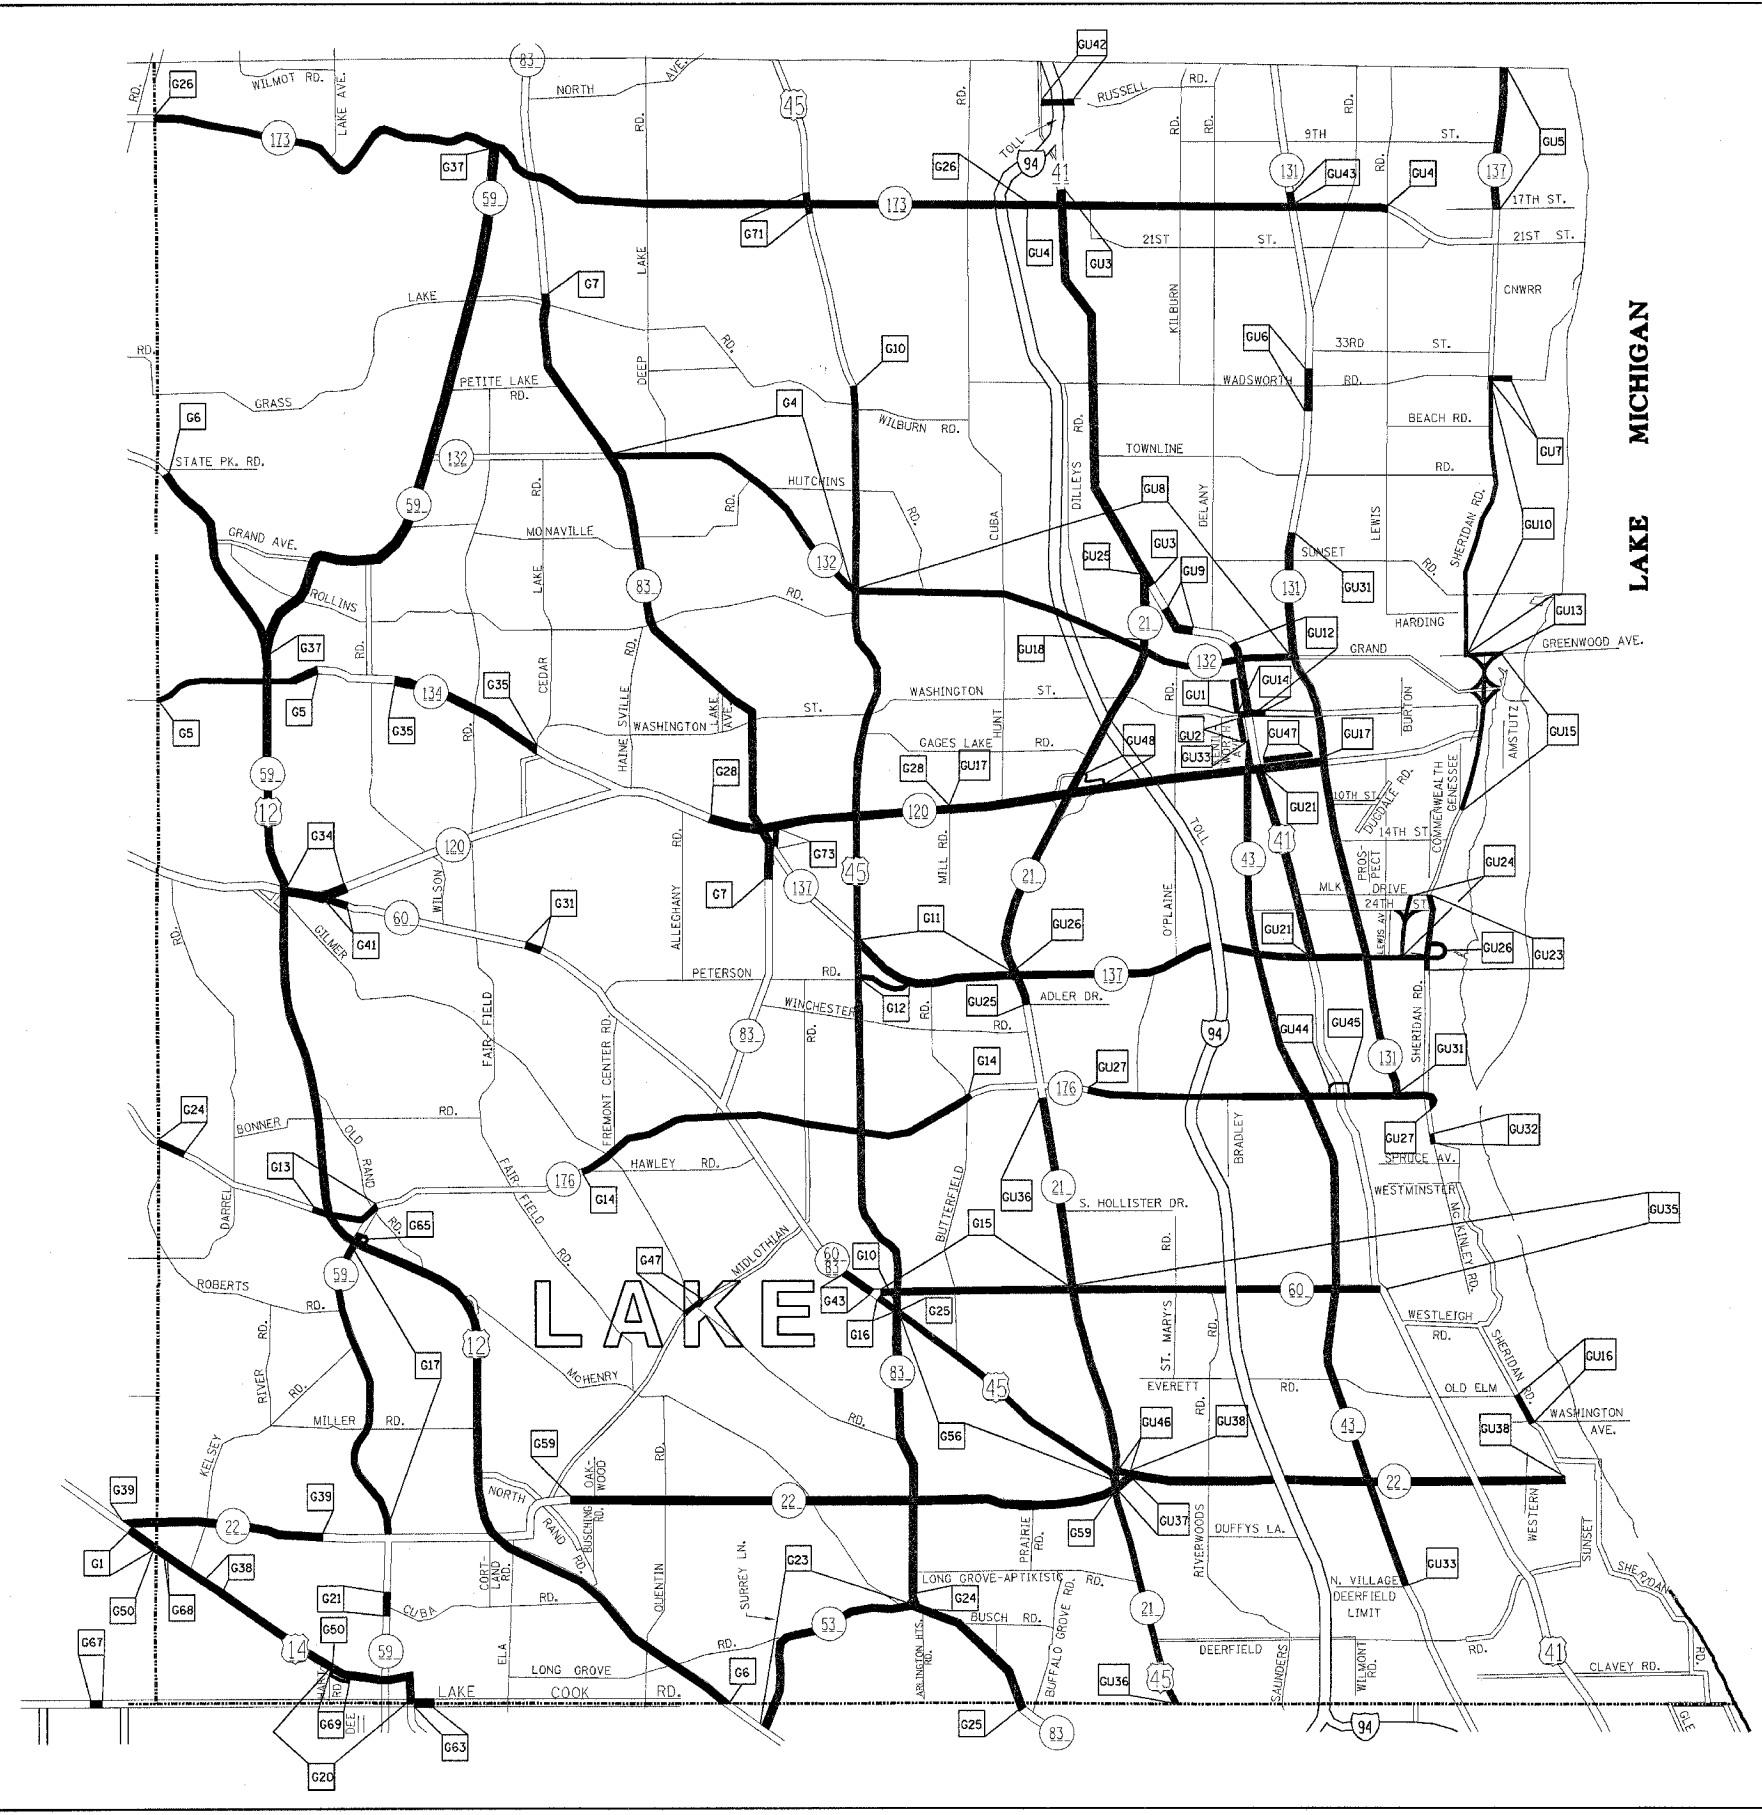

TEAM SECTION	KEY LOCATIONS
GRAYSLAKE	G1 - G73
GURNEE	GU1 - GU48



- DISTRICT NO. 1
- STATE HIGHWAYS & EXPRESSWAYS WITHIN STATE JURISDICTION (EXCEPT TOLLWAYS)
  - STATE HIGHWAYS & EXPRESSWAYS TO BE CLEANED
  - FUTURE HIGHWAYS
  - VARIOUS AGENCIES HIGHWAYS

ILLINOIS DEPARTMENT OF TRANSPORTATION

ARTERIAL CLEANING  
LOCATION MAP  
LAKE COUNTY  
GRAYSLAKE AND GURNEE TEAM SECTIONS

REVISIONS	
NAME	DATE

SCALE: 1"=1.5 MILES  
DATE: 7/21/2005

DRAWN BY  
CHECKED BY

7/21/2005  
 c:\projects\m127988\m127988oc.m32  
 403199.1892844\_V1=AKF