


F. & A. RITE.	SECTION	COUNTY	TOTAL SHEETS	SHEET NO.
VAR.	2004-090 I	VARIOUS	21	14
STA.		TO STA.		
FED. ROAD DIST. NO.	ALINOS	FED. AID PROJECT		

CONTRACT NO. 62830

TEAM SECTION ST. CHARLES
KEY LOCATIONS SC1 - SC39

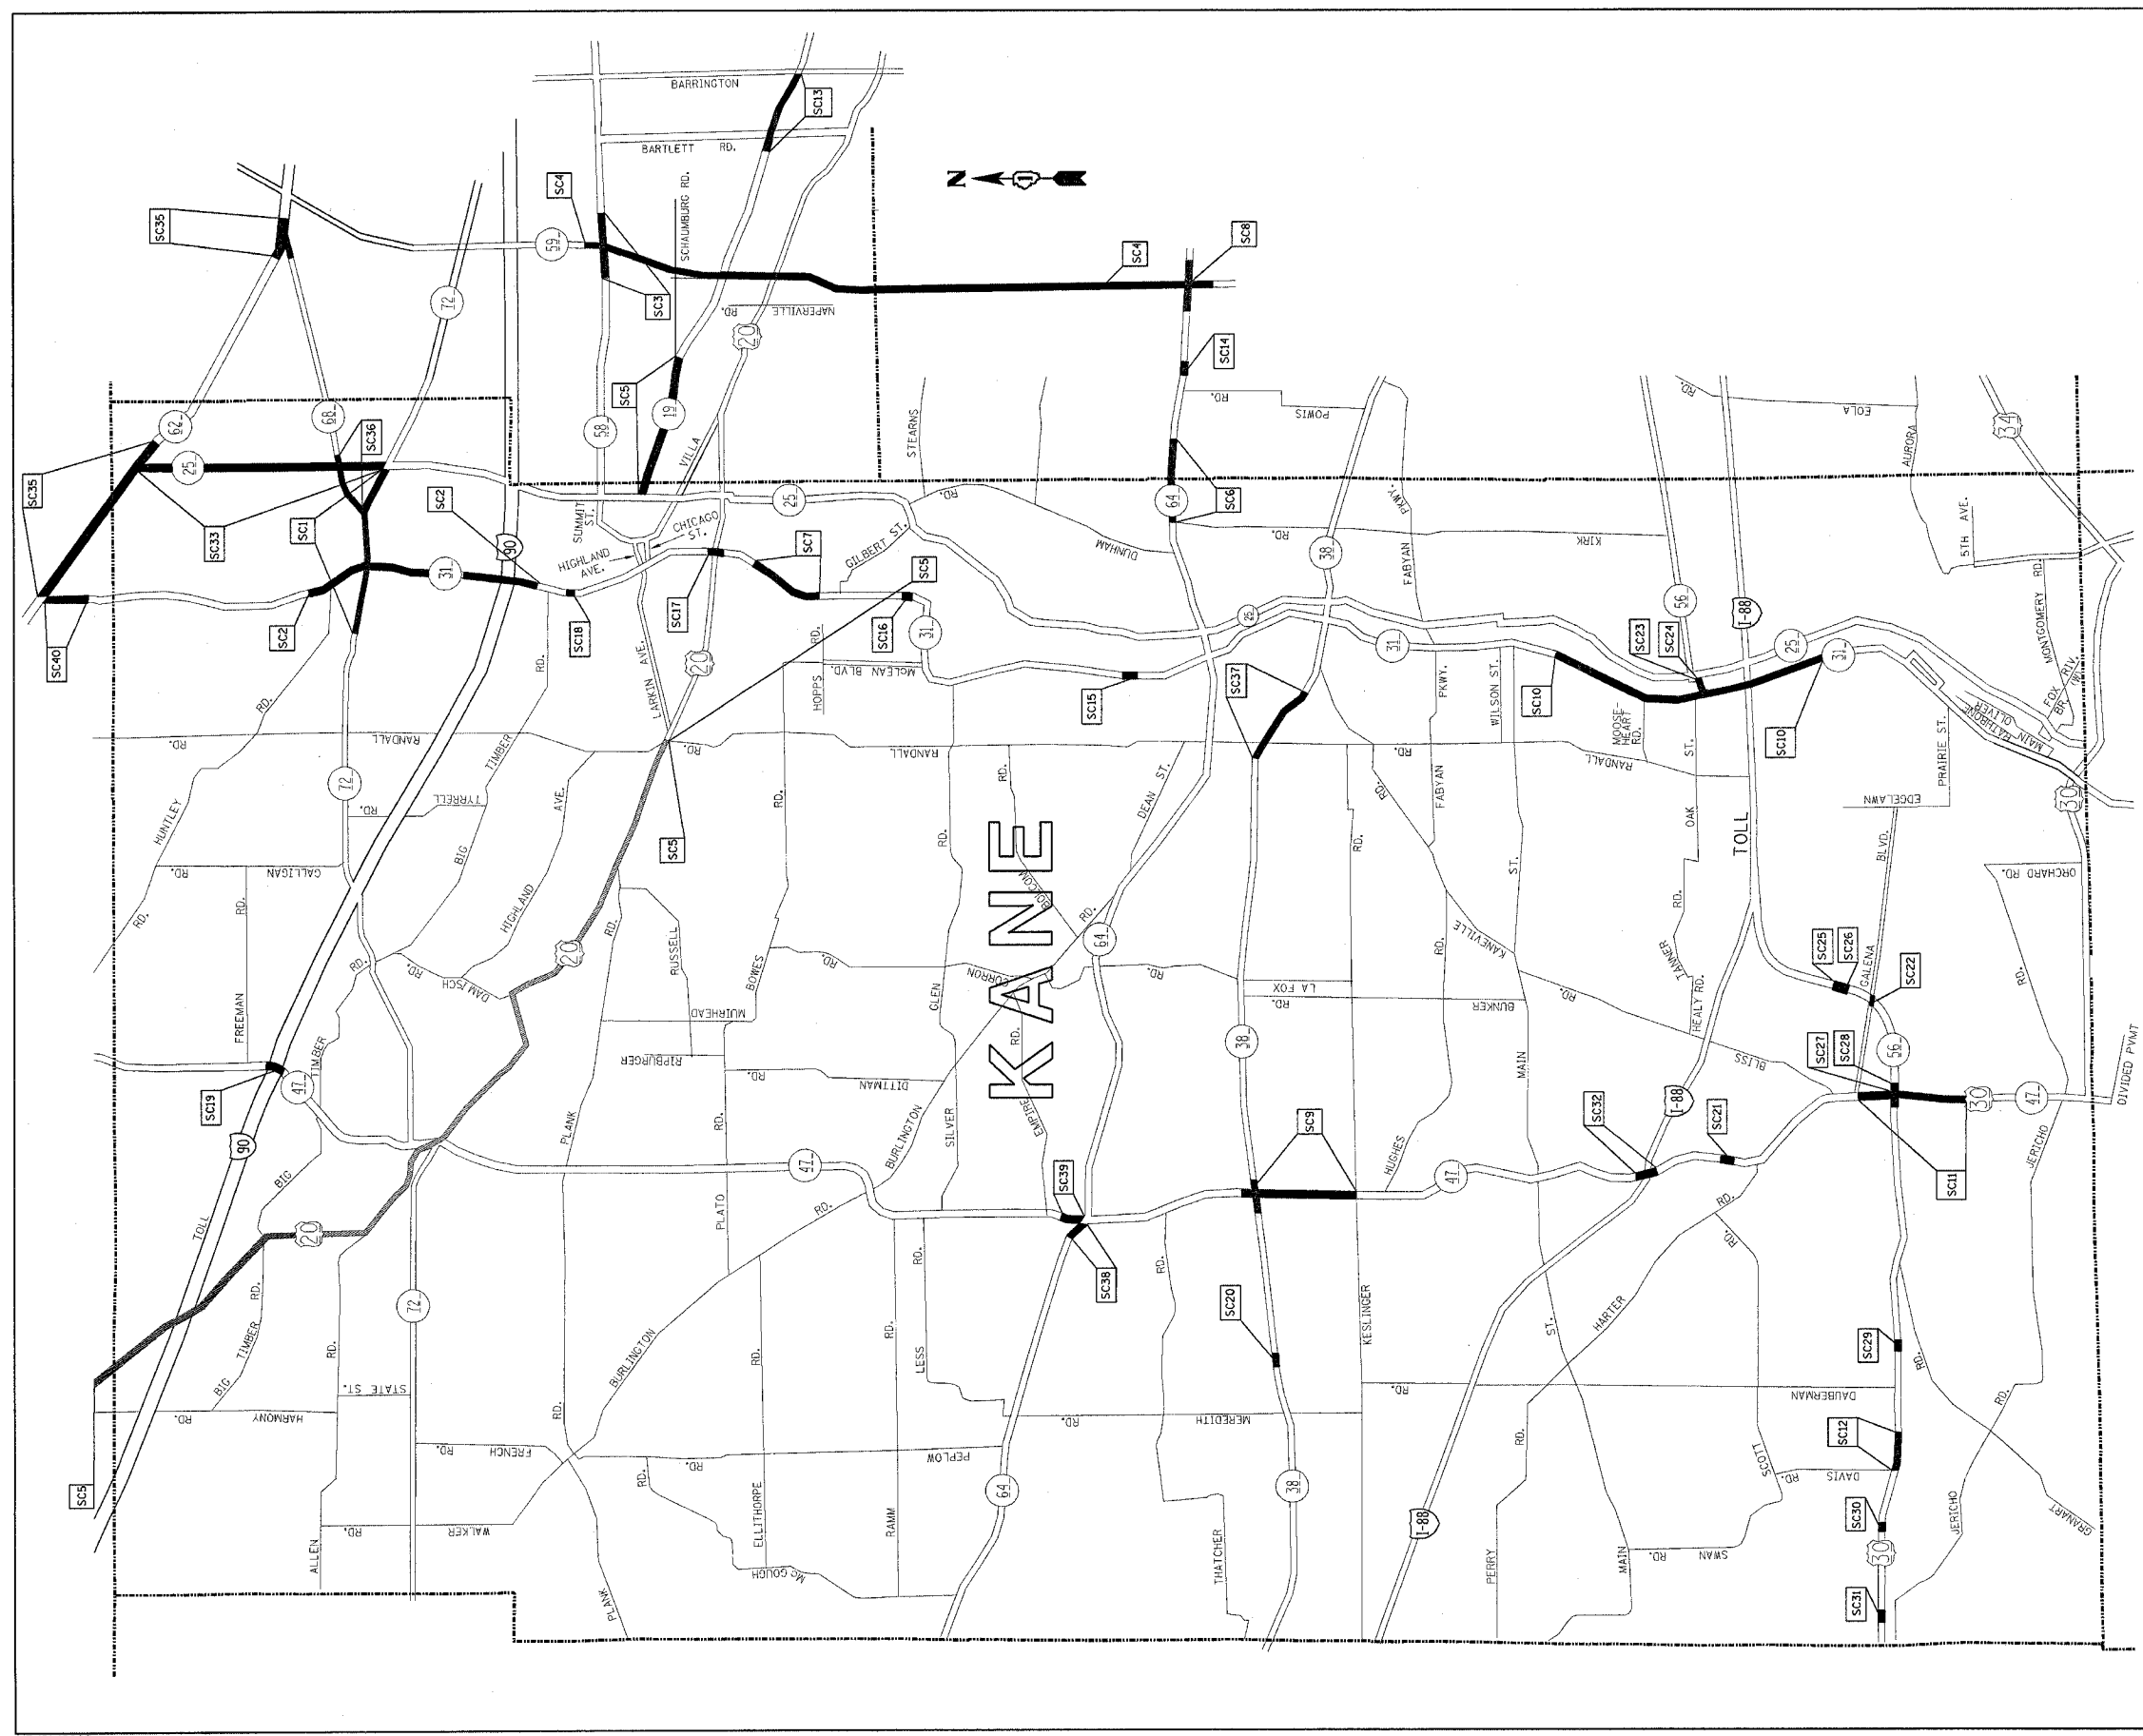

- DISTRICT NO. 1
- STATE HIGHWAYS & EXPRESSWAYS WITHIN STATE JURISDICTION (EXCEPT TOLLWAYS)
 - STATE HIGHWAYS & EXPRESSWAYS TO BE CLEANED
 - FUTURE HIGHWAYS
 - VARIOUS AGENCIES HIGHWAYS

ILLINOIS DEPARTMENT OF TRANSPORTATION
ARTERIAL CLEANING
LOCATION MAP
KANE COUNTY
ST. CHARLES TEAM SECTIONS

SCALE: 1"=1.5 MILES
DATE: 7/21/2005

DRAWN BY: CADD
CHECKED BY:

REVISIONS	
NAME	DATE