
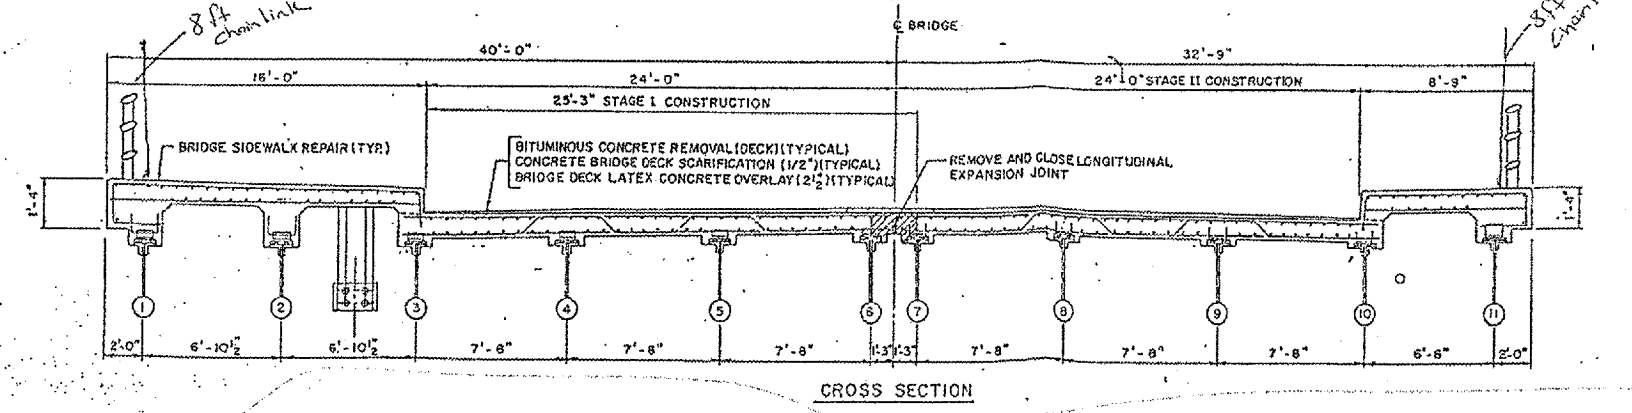
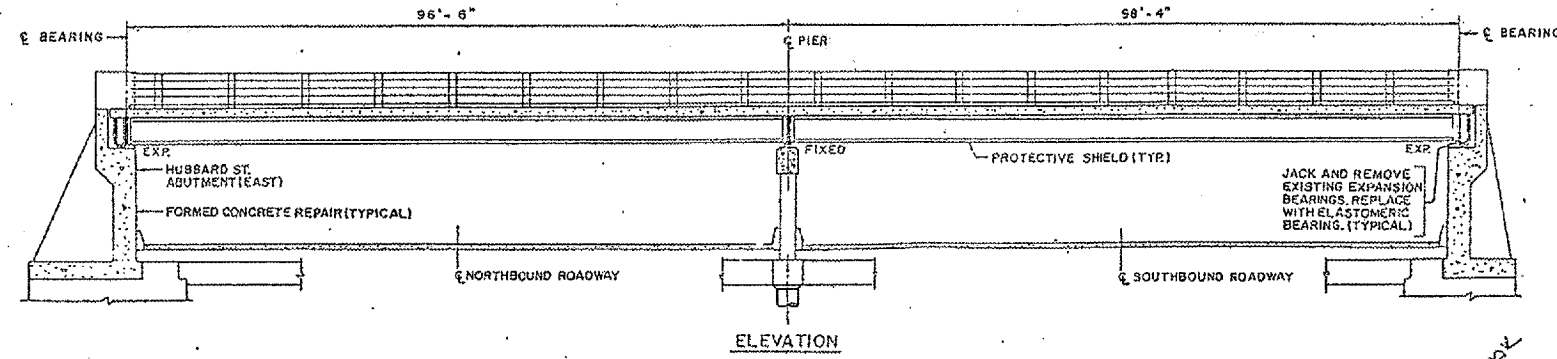


ROUTE	SECTION	COUNTY	TOTAL SHEETS	SHEET NUMBER
Various	2004-0891	COOK	27	12

CONTRACT 62833

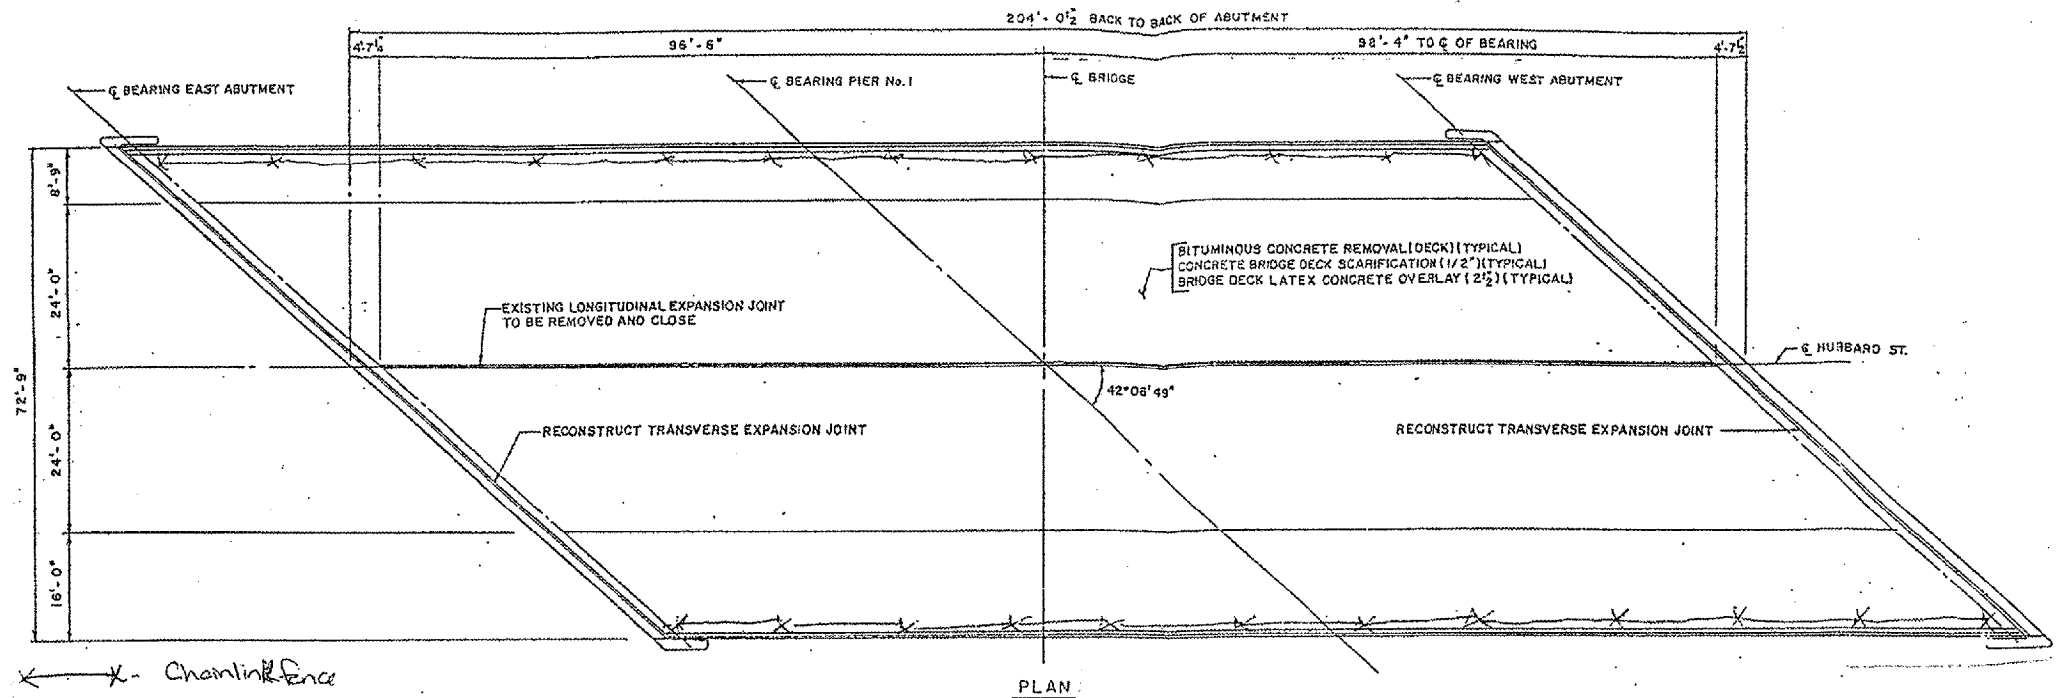

LOCATION NO. 4

ILLINOIS DEPARTMENT OF TRANSPORTATION
HUBBARD STREET OVER
INTERSTATE ROUTE 90/94
S.N. 016-2050
PLAN, ELEVATION, AND TYPICAL
SECTION
SCALE: VERT. HORIZ.
DATE DRAWN BY MVT