


|         |           |        |              |              |
|---------|-----------|--------|--------------|--------------|
| ROUTE   | SECTION   | COUNTY | TOTAL SHEETS | SHEET NUMBER |
| Various | 2004-089I | COOK   | 27           | 13           |

CONTRACT 62833

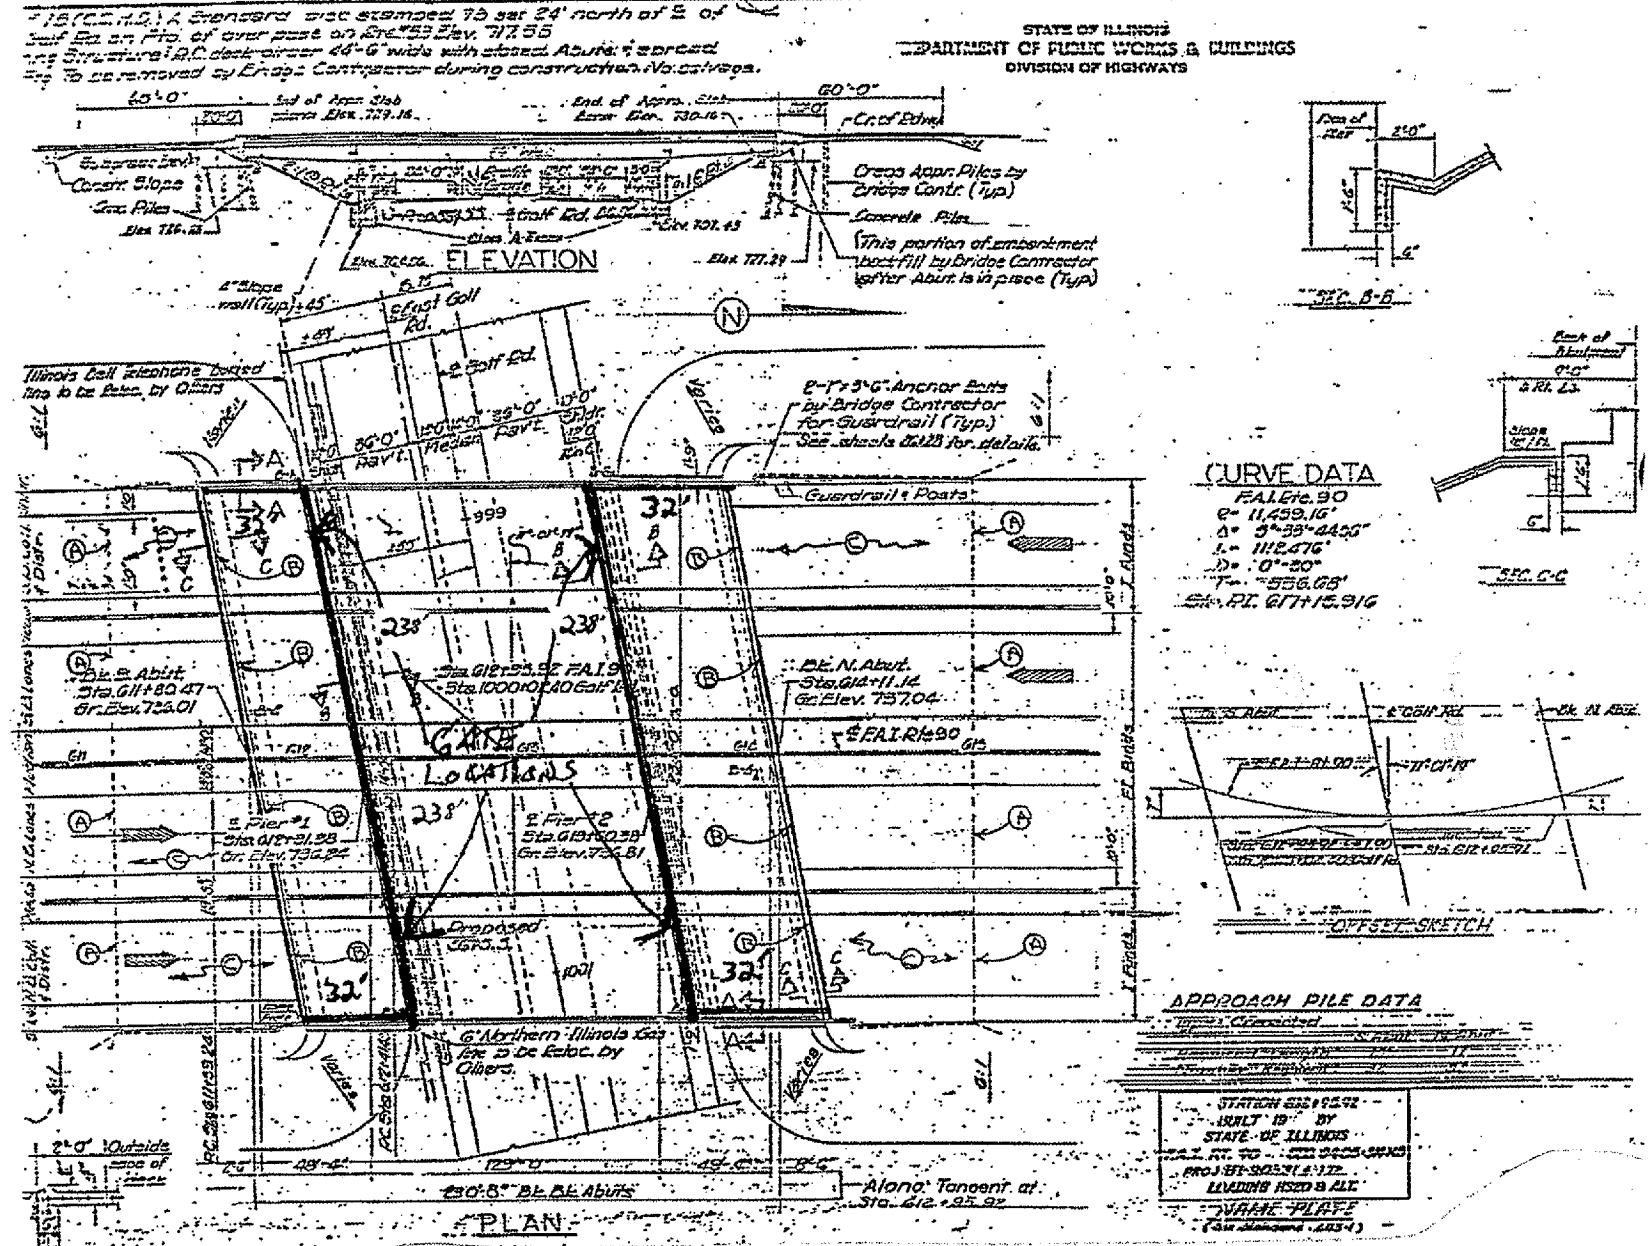

LOCATION NO. 5

016-0980 I-290 OVER GOLF ROAD  
 M. PALELLO 6/10/04

FENCE 604 LF. 8' FENCE  
 GATES 4 EA.