


ROUTE	SECTION	COUNTY	TOTAL SHEETS	SHEET NUMBER
Various	2004-0891	COOK	27	19

CONTRACT 62833

BRIDGE NO.: 016-0162  
I-94 OVER CENTRAL RR & GREENWOOD

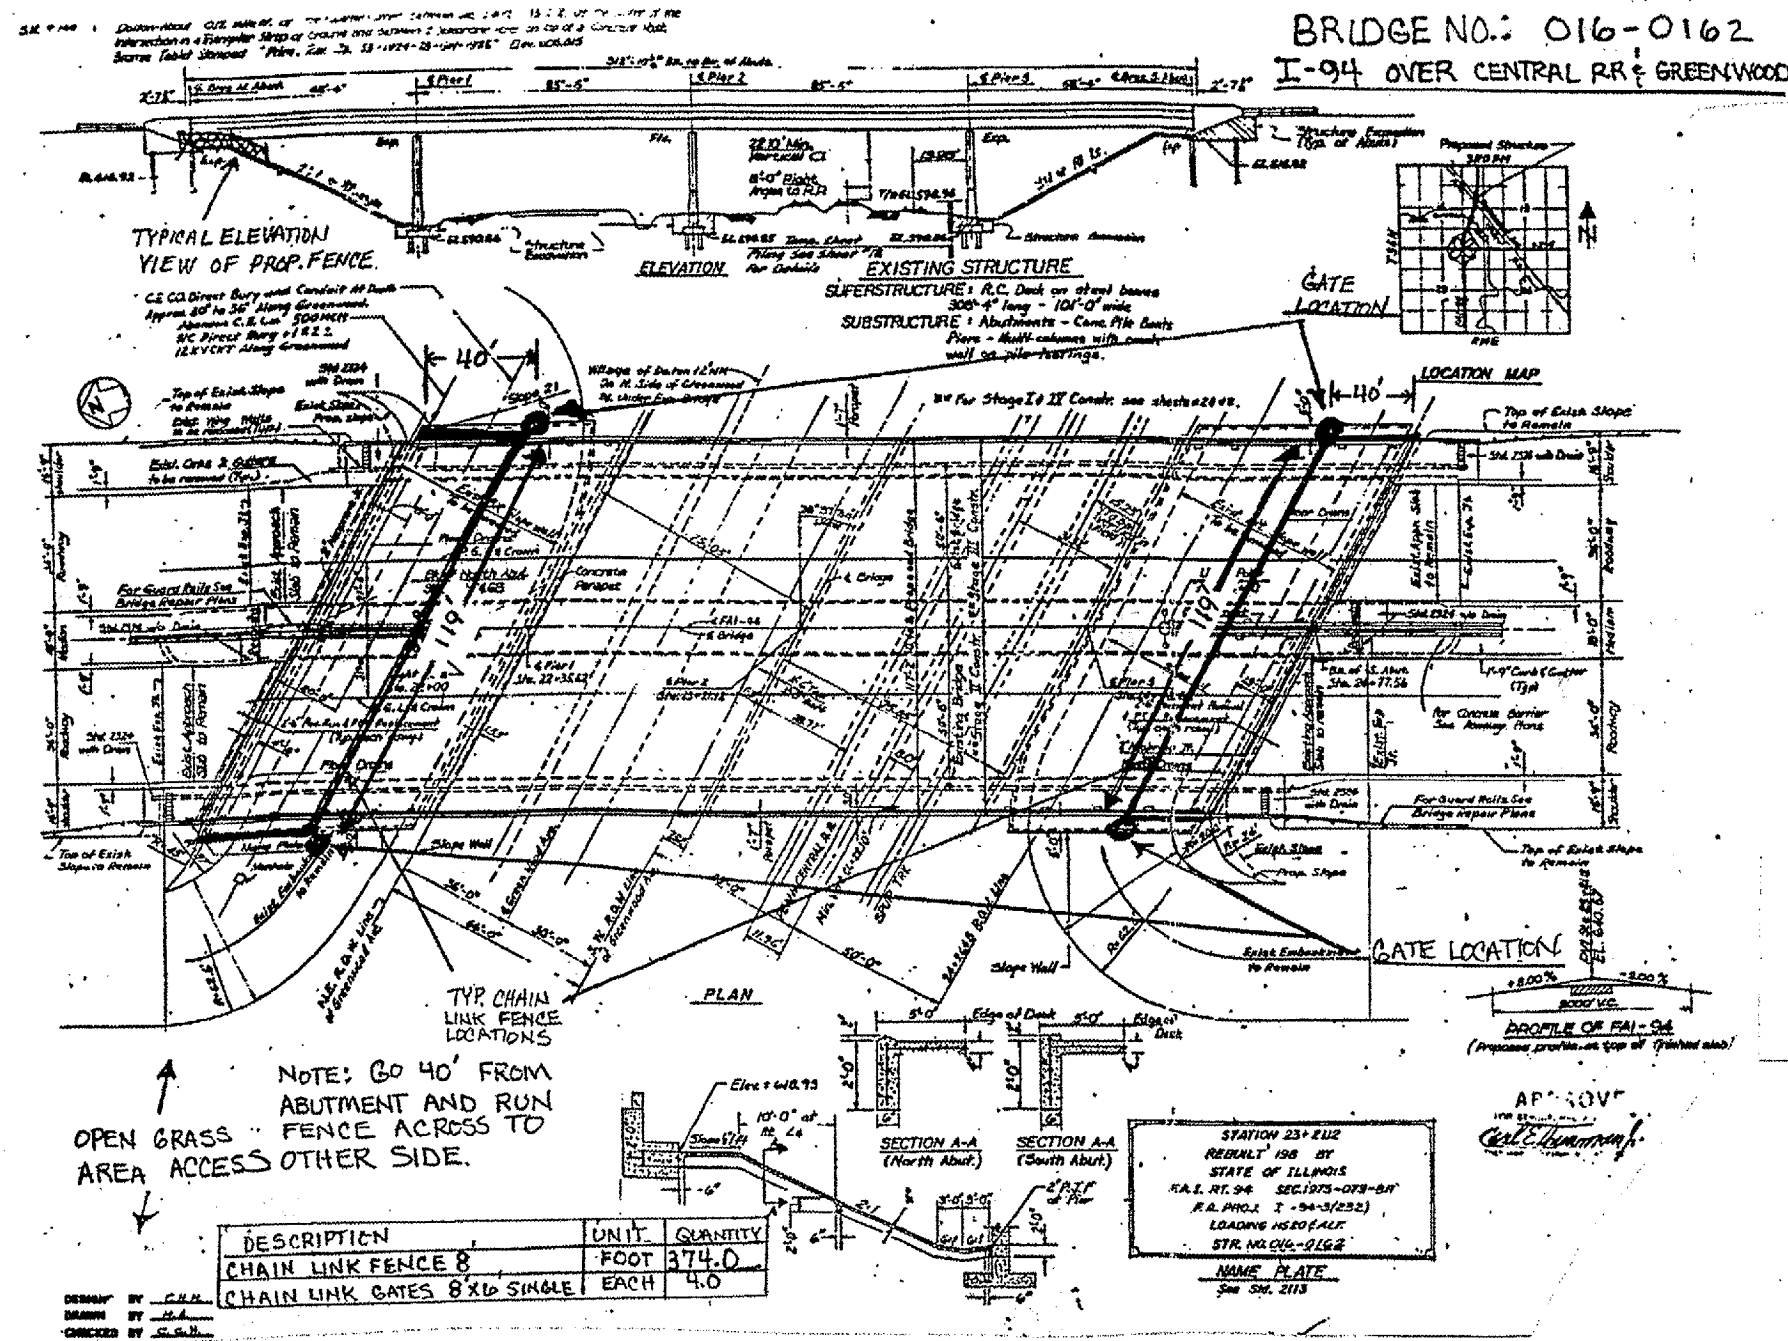

LOCATION NO. 11