

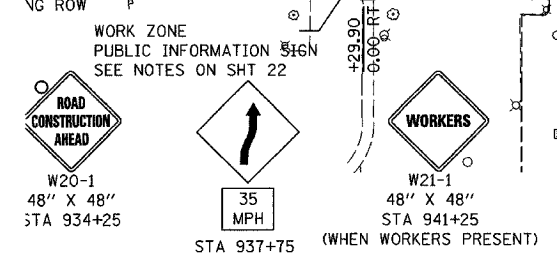


F.A.P. RTE.	SECTION	COUNTY	TOTAL SHEETS	SHEET NO.
305	2004-108 BR	COOK	72	24



CONTRACT NO. 62853

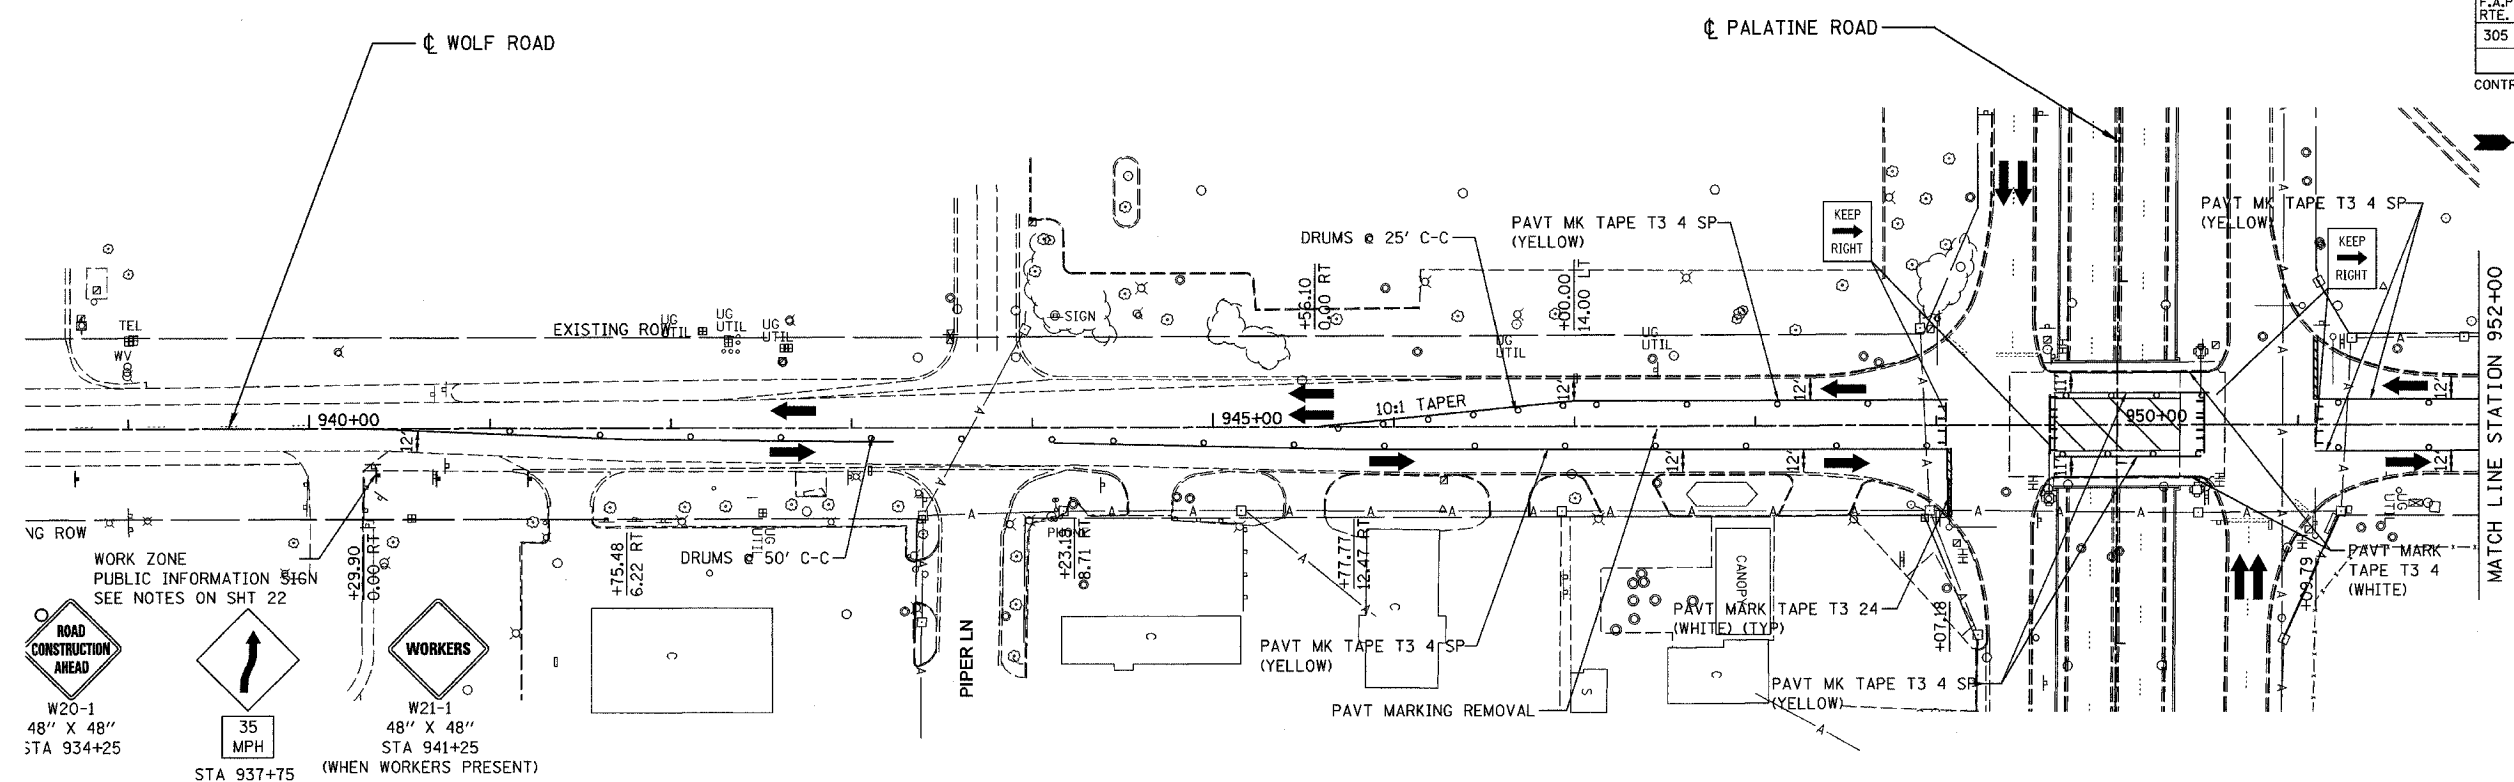

MATCH LINE STATION 952+00

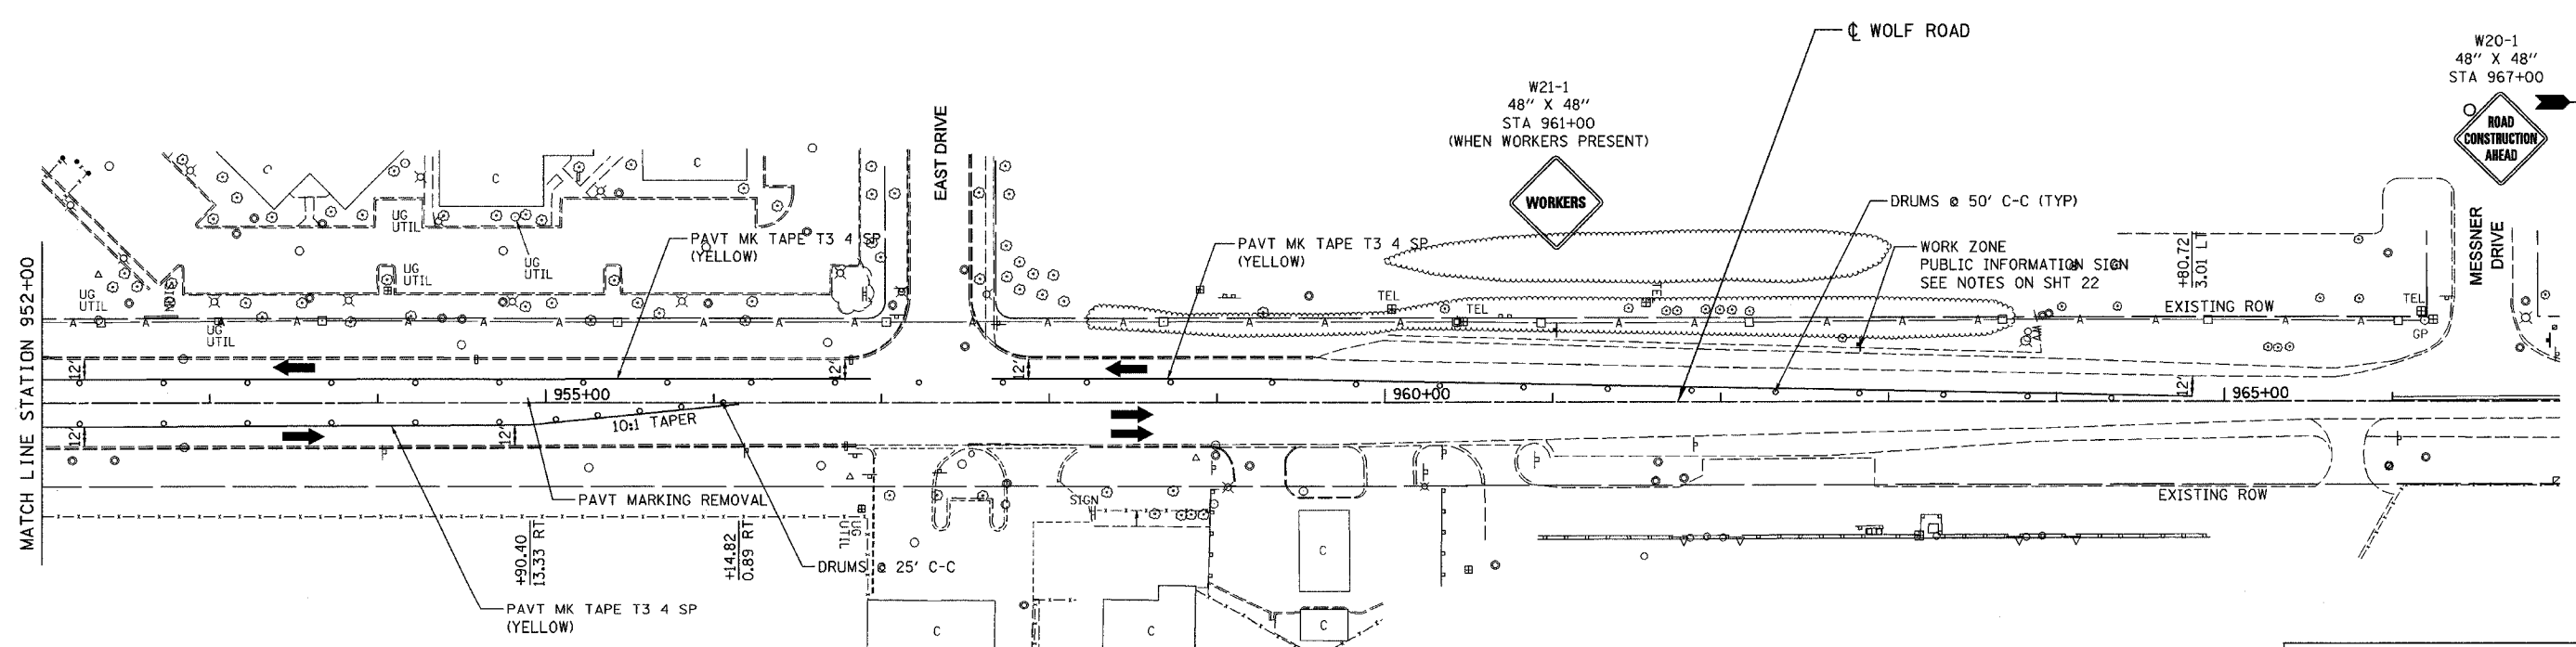

MATCH LINE STATION 952+00

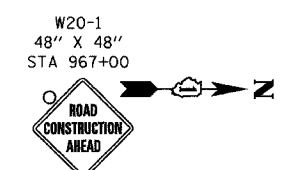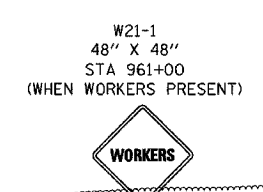

REVISIONS	
NAME	DATE

ILLINOIS DEPARTMENT OF TRANSPORTATION
PALATINE ROAD UNDER WCRR, UNDER W. FRONTAGE RD.,
UNDER E. FRONTAGE RD. & UNDER WOLF RD.

**WOLF ROAD
MAINTENANCE OF TRAFFIC
STAGE 3**

SCALE: 1"=50'
DATE: 02/05
DRAWN BY: ACE/CAD
CHECKED BY: TAE



ALL WORK INCLUDED IN PAYMENT FOR
TRAFFIC CONTROL AND PROTECTION, SPECIAL.

I:\2005\62853\PALATINE\WOLF 3 01.dwg 02/05/2005 12:59:12 PM