
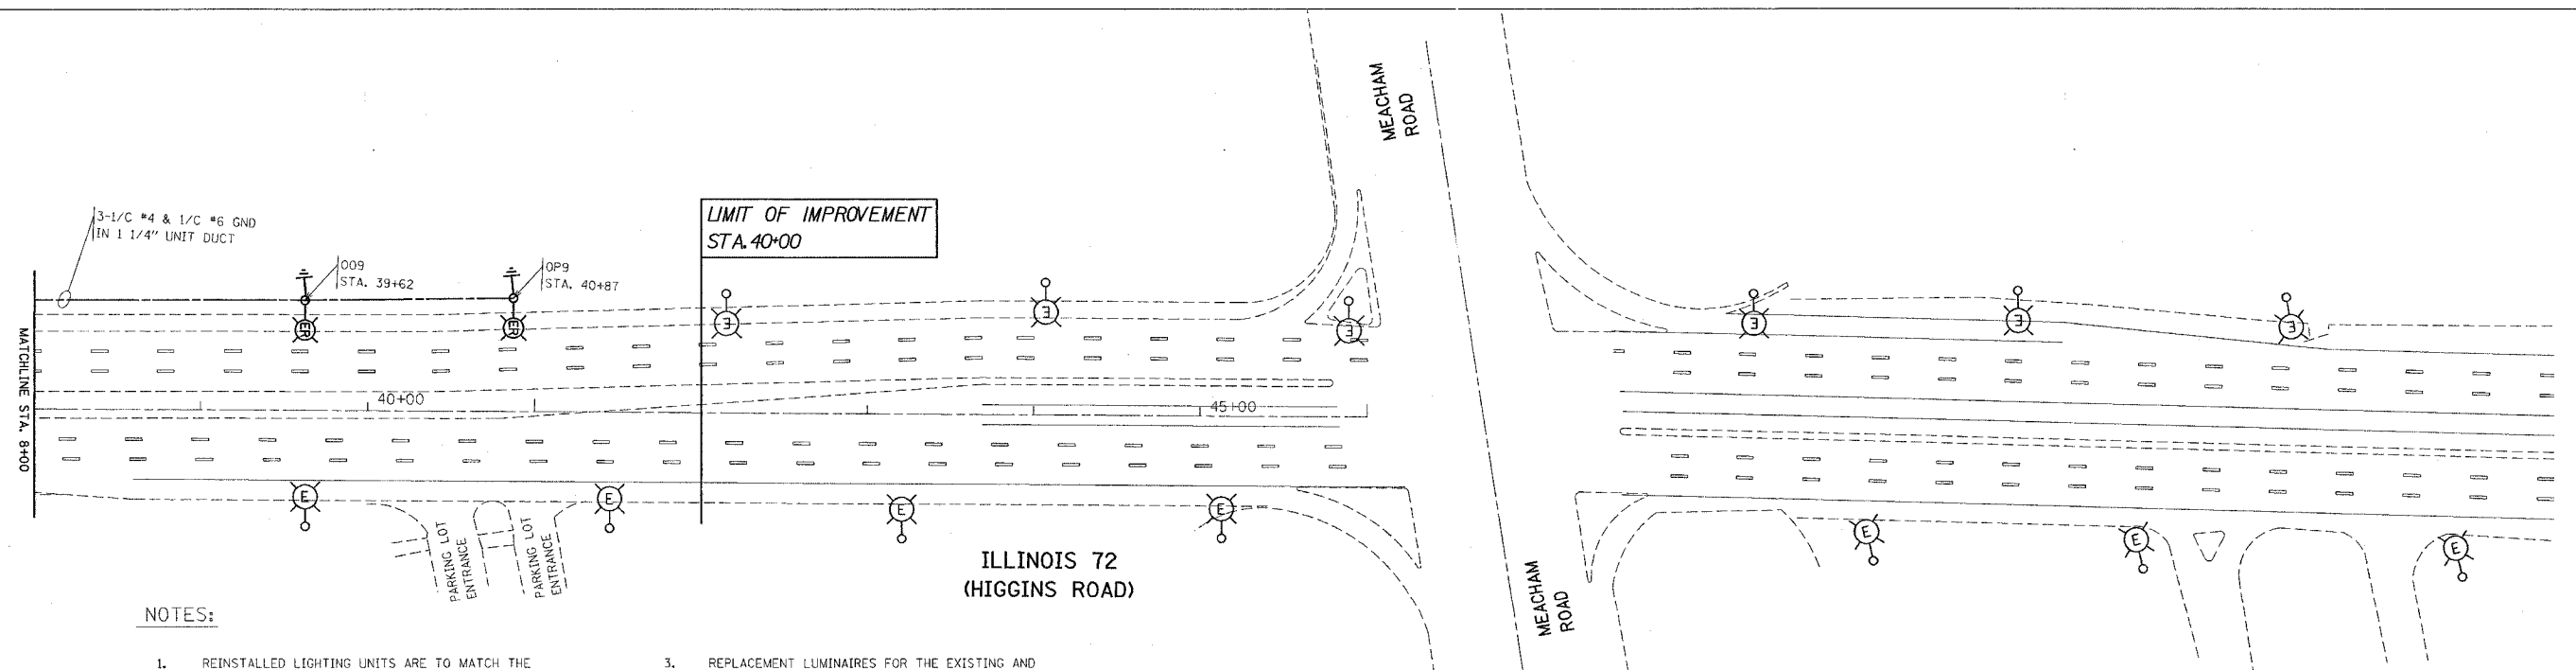
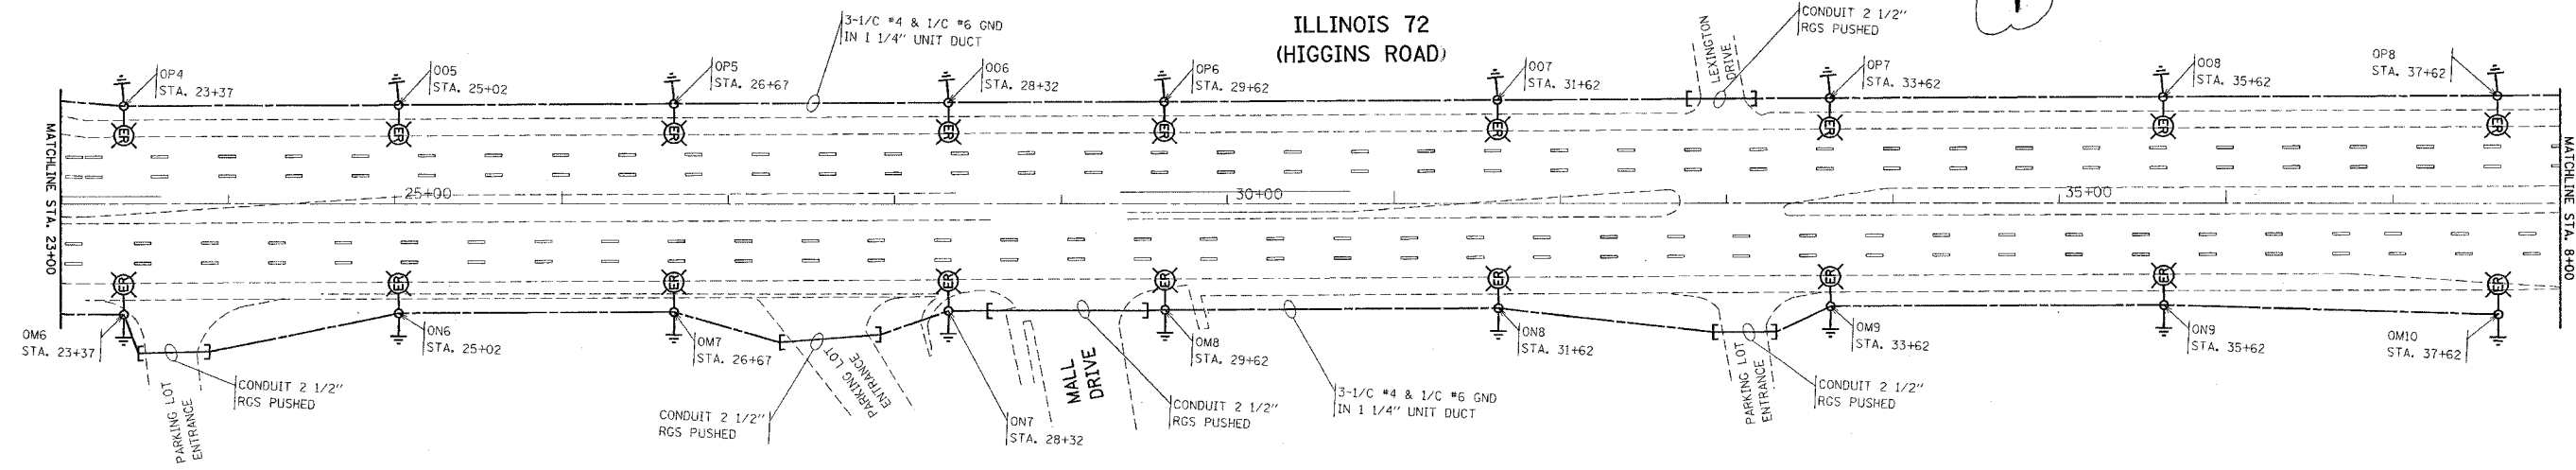


|                       |               |        |                  |           |
|-----------------------|---------------|--------|------------------|-----------|
| F.A.I. SHEETS NO.     | SECTION       | COUNTY | TOTAL SHEETS     | SHEET NO. |
| 290                   | 0305-302K-1-3 | COOK   | 53               | 28        |
| STA.                  | TO STA.       |        |                  |           |
| FED. ROAD DIST. NO. 1 | ILLINOIS      |        | FED. AID PROJECT |           |

**LEGEND**

|  |   |        |                         |
|--|---|--------|-------------------------|
|  | EXISTING LIGHTING UNIT                            |        | UNIT DUCT               |
|  | REINSTALLED EXISTING LIGHTING UNIT                |        | GROUND ROD              |
|  | EXISTING LIGHTING CONTROLLER SINGLE TYPE EXISTING | XA12   | PROPOSED LIGHTING DECAL |
|  | LIGHTING CONTROLLER, DUPLEX TYPE PROPOSED         | (XA12) | EXISTING LIGHTING DECAL |
|  | CONDUIT PUSHED                                    |        |                         |

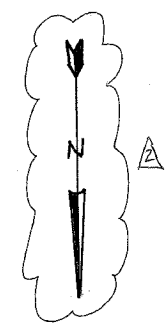

**NOTES:**

- REINSTALLED LIGHTING UNITS ARE TO MATCH THE EXISTING POLES IN MOUNTING HEIGHT, MAST ARM, SET BACK, LUMINAIRE TYPE, AND LUMINAIRE WATTAGE. IF EXISTING SET BACK CAN NOT BE MATCHED, MINIMUM SET BACK SHALL BE 12 FEET FROM THE EDGE OF TRAVELED PAVEMENT.
- REINSTALLED EXISTING LIGHTING UNIT SHALL BE RELOCATED FROM I-290/IL 53 PROJECT LIMITS OR DELIVERED FROM STATE STOCK, AS DIRECTED BY THE ENGINEER.
- REPLACEMENT LUMINAIRES FOR THE EXISTING AND RELOCATED LIGHTING UNITS ON HIGGINS ROAD RECONNECTED TO PROPOSED CONTROLLER "O" SHALL BE DELIVERED FROM STATE STOCK. BALLASTS SHALL BE SET FOR 240 VOLT OPERATION. THIS WORK SHALL BE PAID FOR UNDER THE PAY ITEM FOR LUMINAIRE (INSTALL ONLY), OF THE TYPE SPECIFIED.
- EXISTING LIGHTING UNITS AT THE INTERSECTION OF HIGGINS ROAD AND MEACHAM ROAD INCLUDING TRANSITION LIGHTING ARE OWNED AND MAINTAINED BY THE VILLAGE OF SHALMBURG, AND ARE NOT PART OF THIS PROJECT IMPROVEMENT.

| REVISIONS |      |
|-----------|------|
| NAME      | DATE |
|           |      |
|           |      |
ILLINOIS DEPARTMENT OF TRANSPORTATION  
**IL-72 (HIGGINS ROAD)  
 LIGHTING RELOCATION  
 PLANS**

SCALE: VERT. 1"=50'  
 HORIZ. DATE 4/7/2005

DRAWN BY: MP  
 CHECKED BY: SL

PLOT DATE = 4/7/2005  
 FILE NAME = c:\projects\62877\62877.dgn  
 PLOT SCALE = 1/8" = 1'-0"  
 USER NAME = lrpas

Rev. 9-13-05