
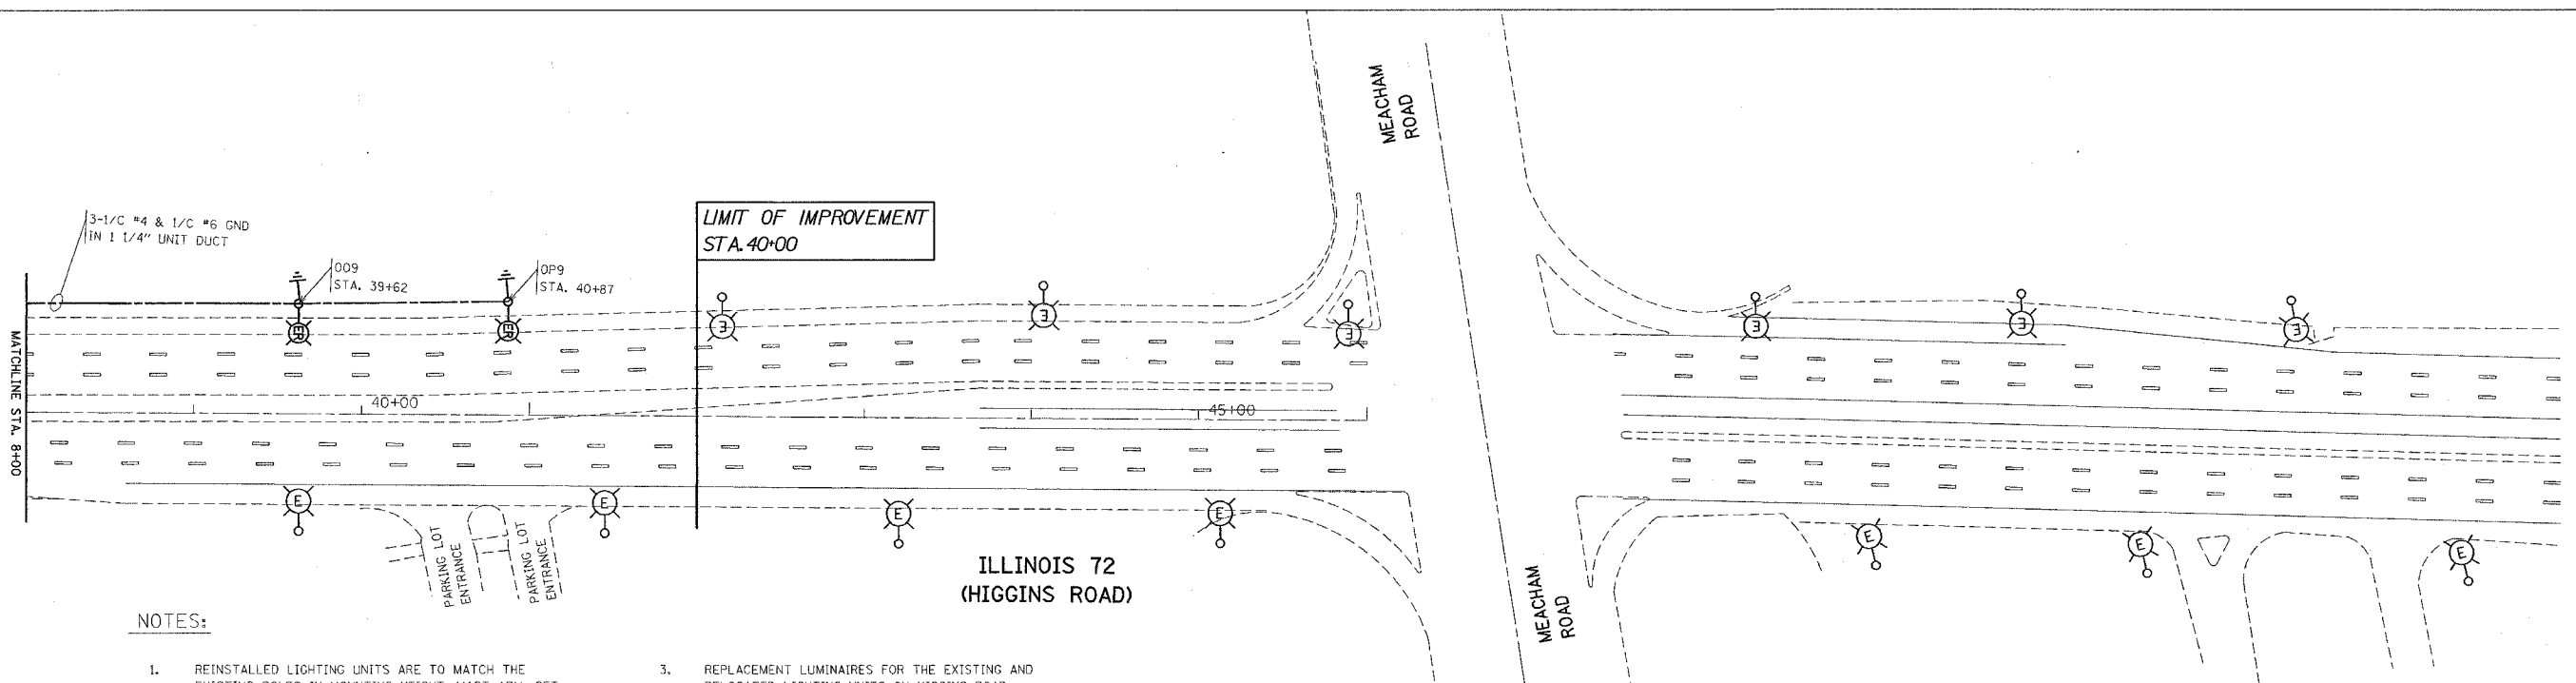


F.A.I. RTE.	SECTION	COUNTY	TOTAL SHEETS	SHEET NO.
-290	0305-3026-1-3	COOK	55	28
STA. _____		TO STA. _____		
FED. ROAD DIST. NO. 1 ILLINOIS FED. AID PROJECT				

LEGEND

	EXISTING LIGHTING UNIT		UNIT DUCT
	REINSTATED EXISTING LIGHTING UNIT		GROUND ROD
	EXISTING LIGHTING CONTROLLER SINGLE TYPE EXISTING	XA12	PROPOSED LIGHTING DECAL
	LIGHTING CONTROLLER, DUPLEX TYPE PROPOSED	(XA12)	EXISTING LIGHTING DECAL
	CONDUIT PUSHED		

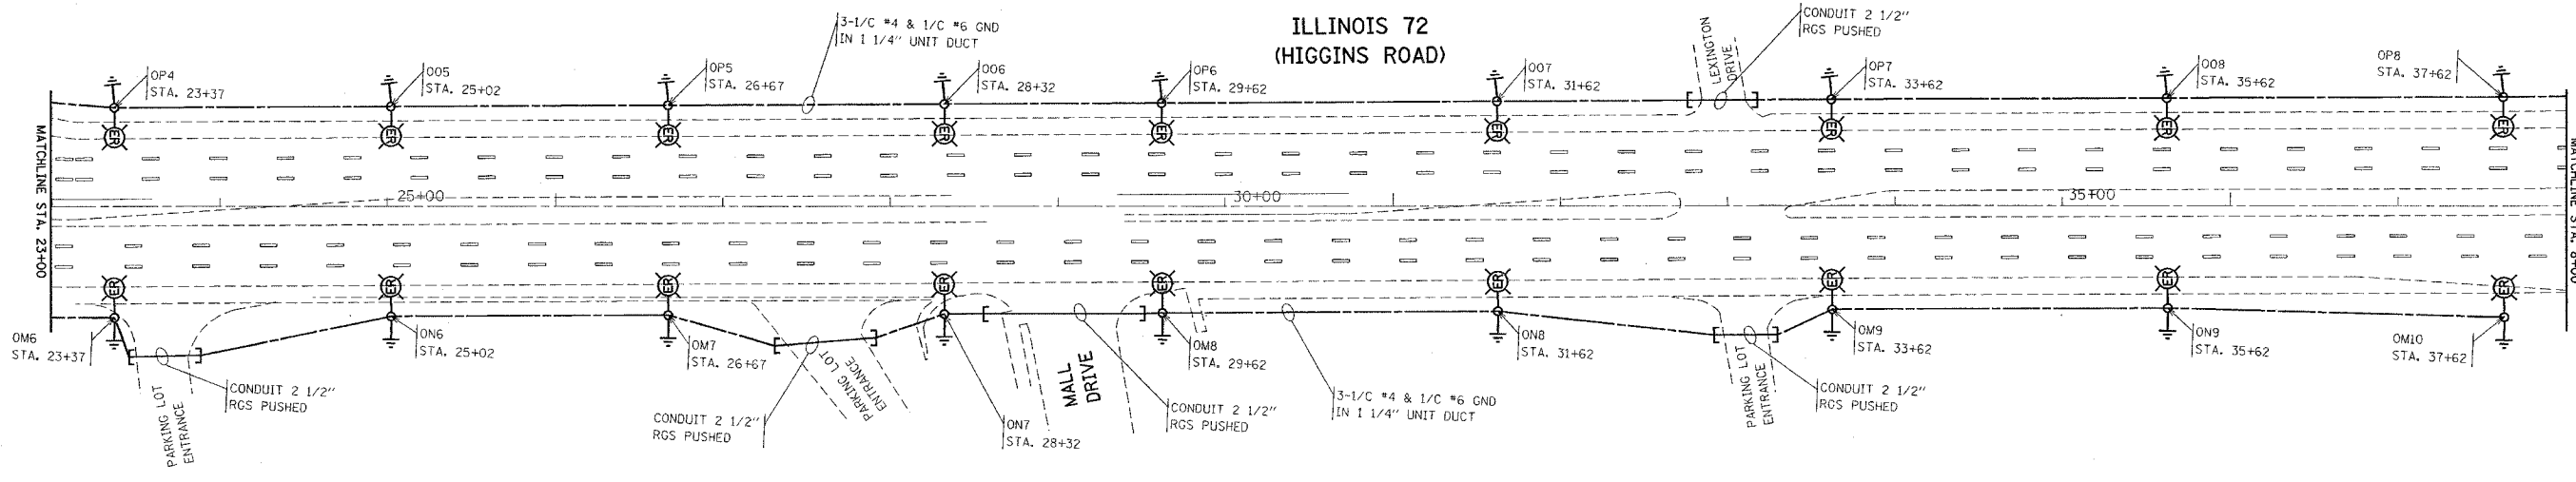

NOTES:

- REINSTALLED LIGHTING UNITS ARE TO MATCH THE EXISTING POLES IN MOUNTING HEIGHT, MAST ARM, SET BACK, LUMINAIRE TYPE, AND LUMINAIRE WATTAGE. IF EXISTING SET BACK CAN NOT BE MATCHED, MINIMUM SET BACK SHALL BE 12 FEET FROM THE EDGE OF TRAVELED PAVEMENT.
- REINSTALLED EXISTING LIGHTING UNIT SHALL BE RELOCATED FROM I-290/IL 53 PROJECT LIMITS OR DELIVERED FROM STATE STOCK, AS DIRECTED BY THE ENGINEER.
- REPLACEMENT LUMINAIRES FOR THE EXISTING AND RELOCATED LIGHTING UNITS ON HIGGINS ROAD RECONNECTED TO PROPOSED CONTROLLER "O" SHALL BE DELIVERED FROM STATE STOCK. BALLASTS SHALL BE SET FOR 240 VOLT OPERATION. THIS WORK SHALL BE PAID FOR UNDER THE PAY ITEM FOR LUMINAIRE (INSTALL ONLY), OF THE TYPE SPECIFIED.
- EXISTING LIGHTING UNITS AT THE INTERSECTION OF HIGGINS ROAD AND MEACHAM ROAD INCLUDING TRANSITION LIGHTING ARE OWNED AND MAINTAINED BY THE VILLAGE OF SHAUMBURG, AND ARE NOT PART OF THIS PROJECT IMPROVEMENT.

REVISIONS	
NAME	DATE

ILLINOIS DEPARTMENT OF TRANSPORTATION
**IL-72 (HIGGINS ROAD)
 LIGHTING RELOCATION
 PLANS**

SCALE: VERT. 1"=50'
 HORIZ. AS SHOWN
 DATE 4/7/2005

DRAWN BY MP
 CHECKED BY SL

PLOT DATE = 4/7/2005
 FILE NAME = c:\projects\62877\62877.dgn
 USER NAME = jupasa