


62877

RTE	SECTION	COUNTY	TOTAL SHEETS	SHEET NO.
290	0305-302K-L-3	COOK	55	44
STA.		TO STA.		
CONTRACT NO:		62877		

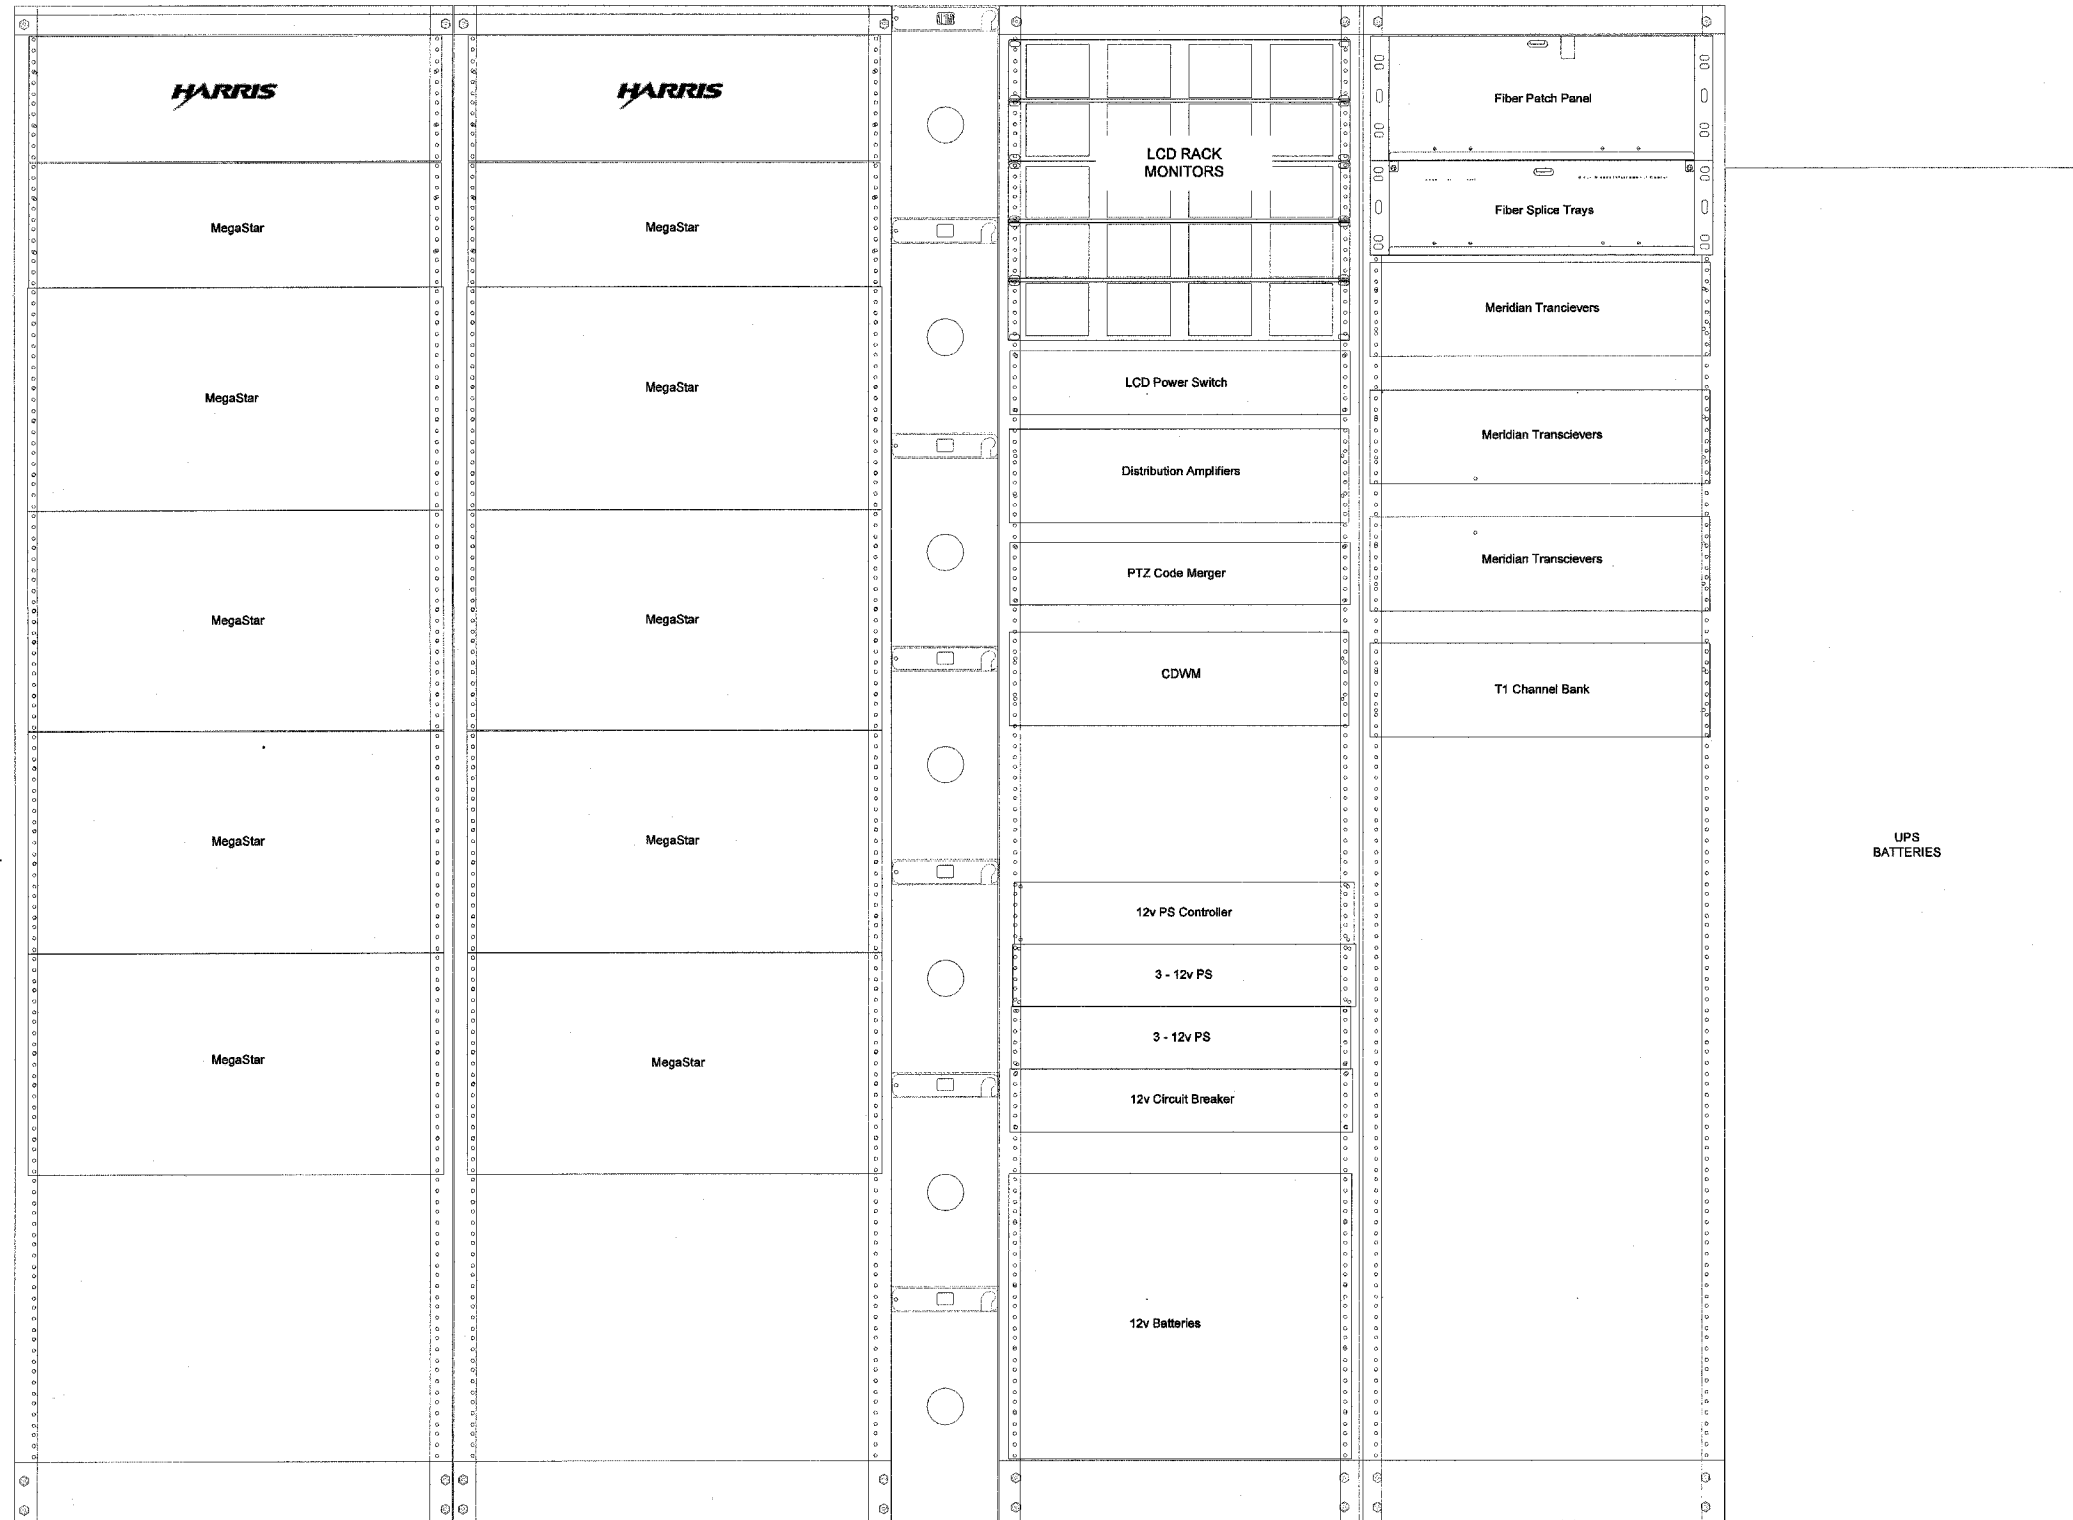

S:\NORTH\B0200\CTV\HARRIS\HARRIS\ACTV_ELEV_1.dwg

REVISIONS	
NAME	DATE

ILLINOIS DEPARTMENT OF TRANSPORTATION

VIDEO DISTRIBUTION SYSTEM
I-290 FROM IL72 TO IL62
PROPOSED NORDIC EQUIPMENT ELEVATION

Scale: None
 Date: 03/30/05
 DRAWN BY: RT