

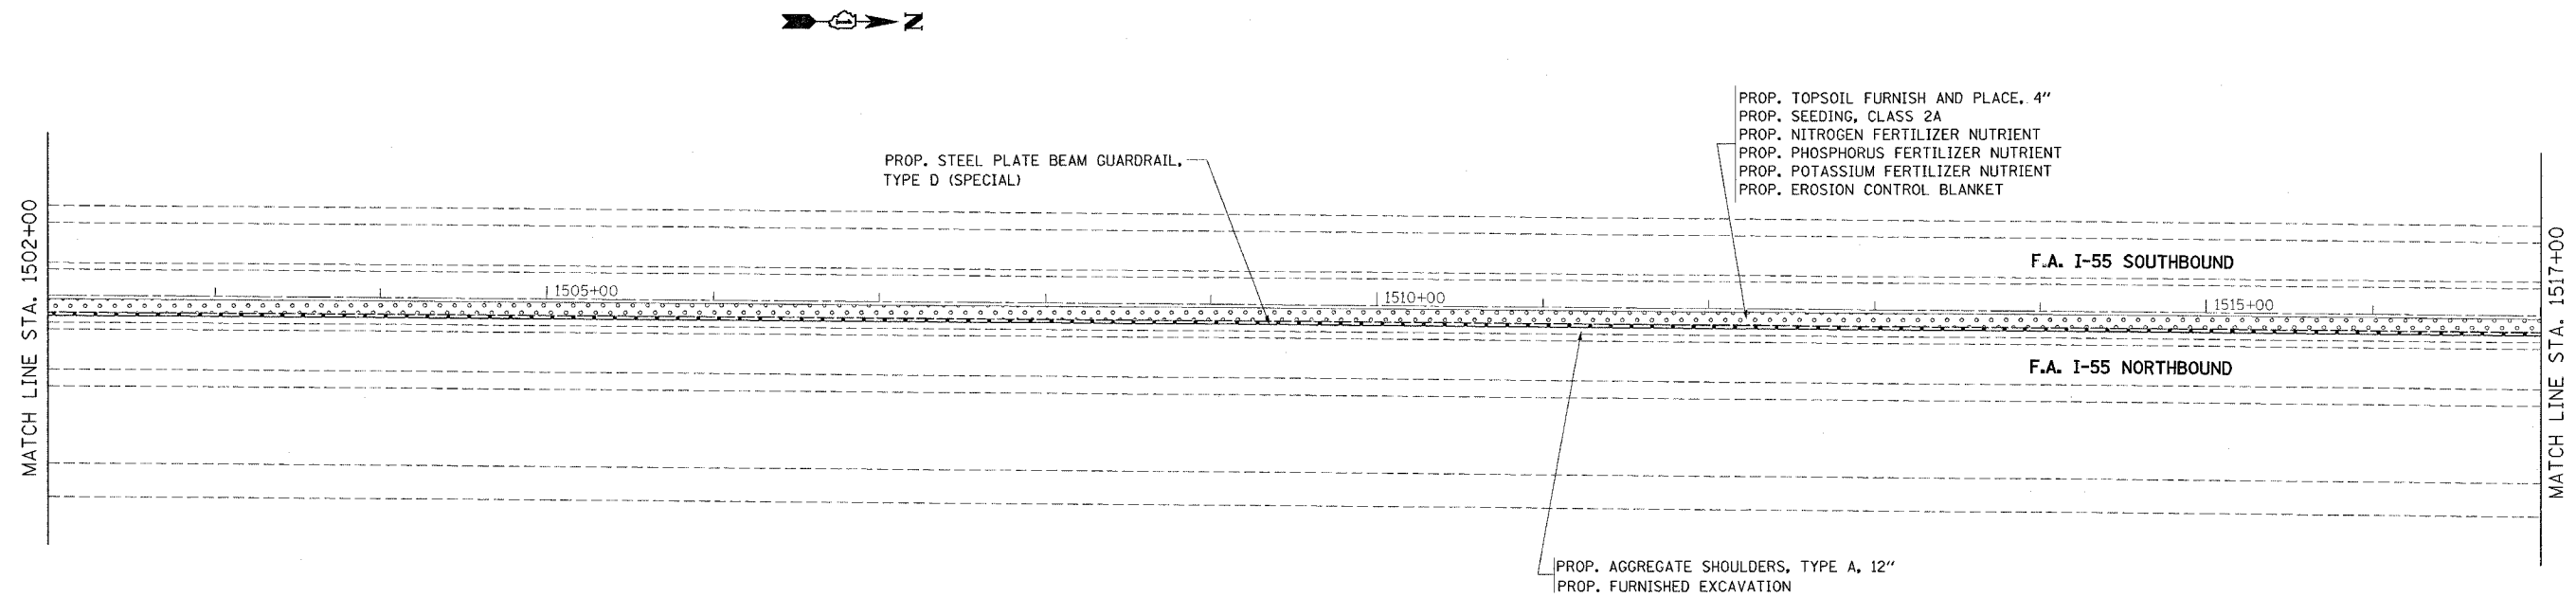


F.A.I. RTE.	SECTION	COUNTY	TOTAL SHEETS	SHEET NO.
55	2004-119 GRR	WILL	15	6
STA. 1487+00		TO STA. 1517+00		
FED. ROAD DIST. NO.	ILLINOIS FED. AID PROJECT			

CONTRACT NO. 62885

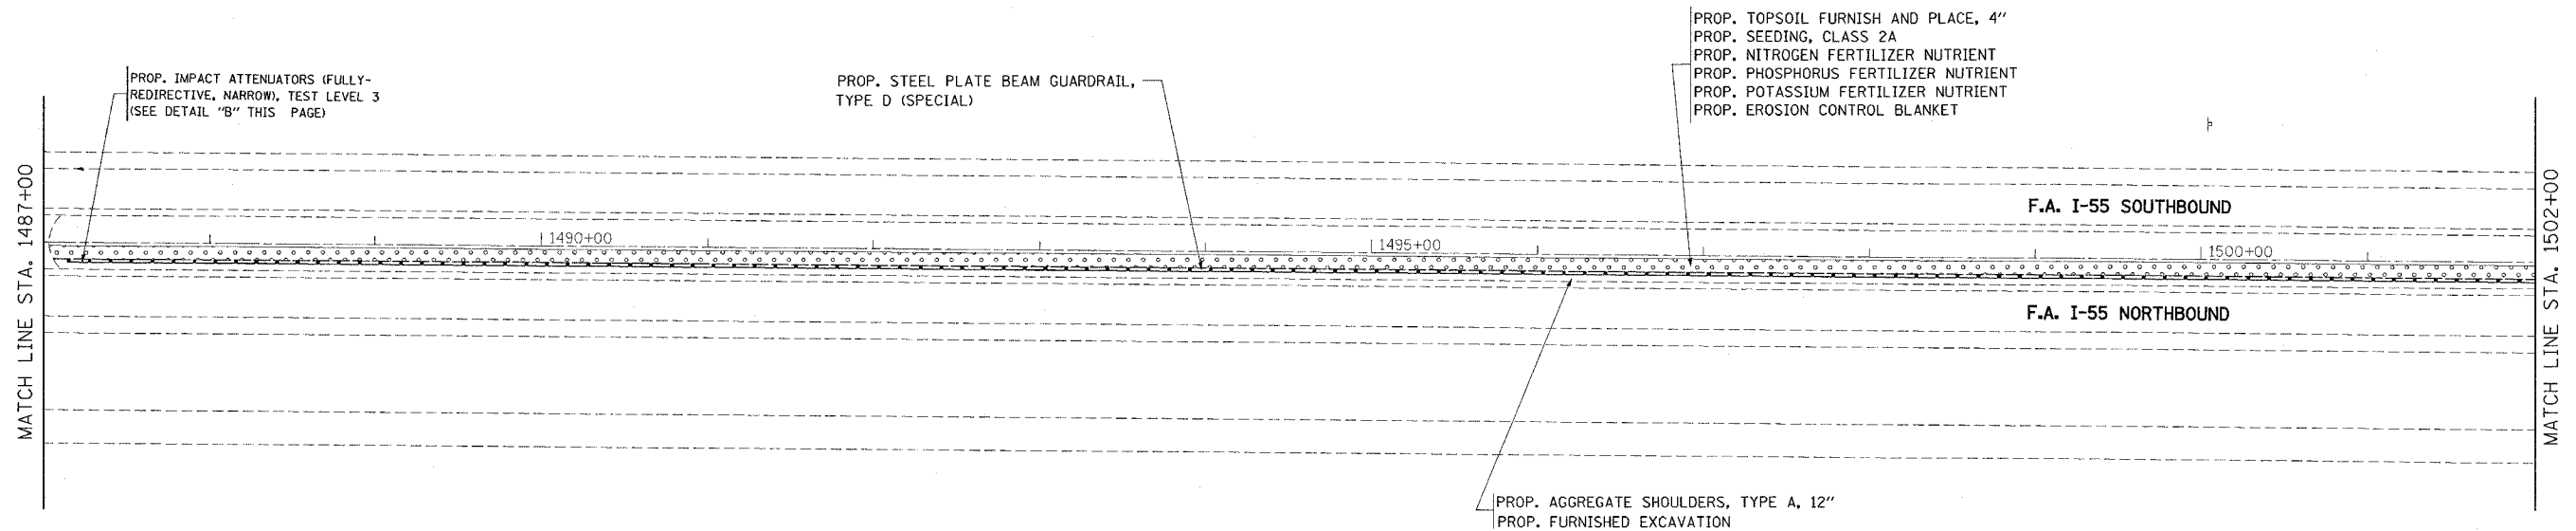

DETAIL "B"

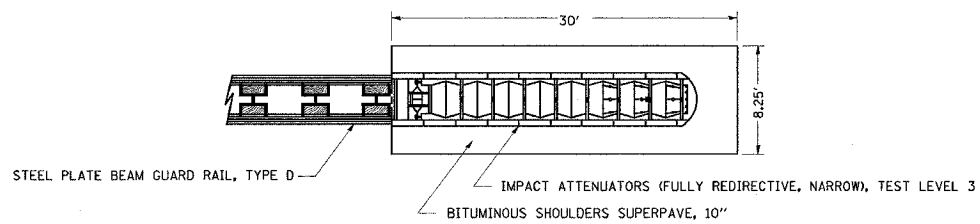

REVISIONS	
NAME	DATE

ILLINOIS DEPARTMENT OF TRANSPORTATION  
 FAI 55/ I-55  
 S/O IL 126 TO RENWICK ROAD  
 EXISTING/ PROPOSED ROADWAY  
 SCALE: VERT. DATE  
 HORIZ. DATE  
 DRAWN BY: DN  
 CHECKED BY: IR

PLOT DATE = 05/25/2005  
 PLOT TIME = 13:04:53  
 PLOT SCALE = 50.00000 / IN.  
 REFERENCE = REF#