


ROUTE NO.		SECTION	COUNTY	TOTAL SHEETS	SHEET NO.
FAP 353		*	WILL	53	27

\* SECT. 12 & 13 T-1

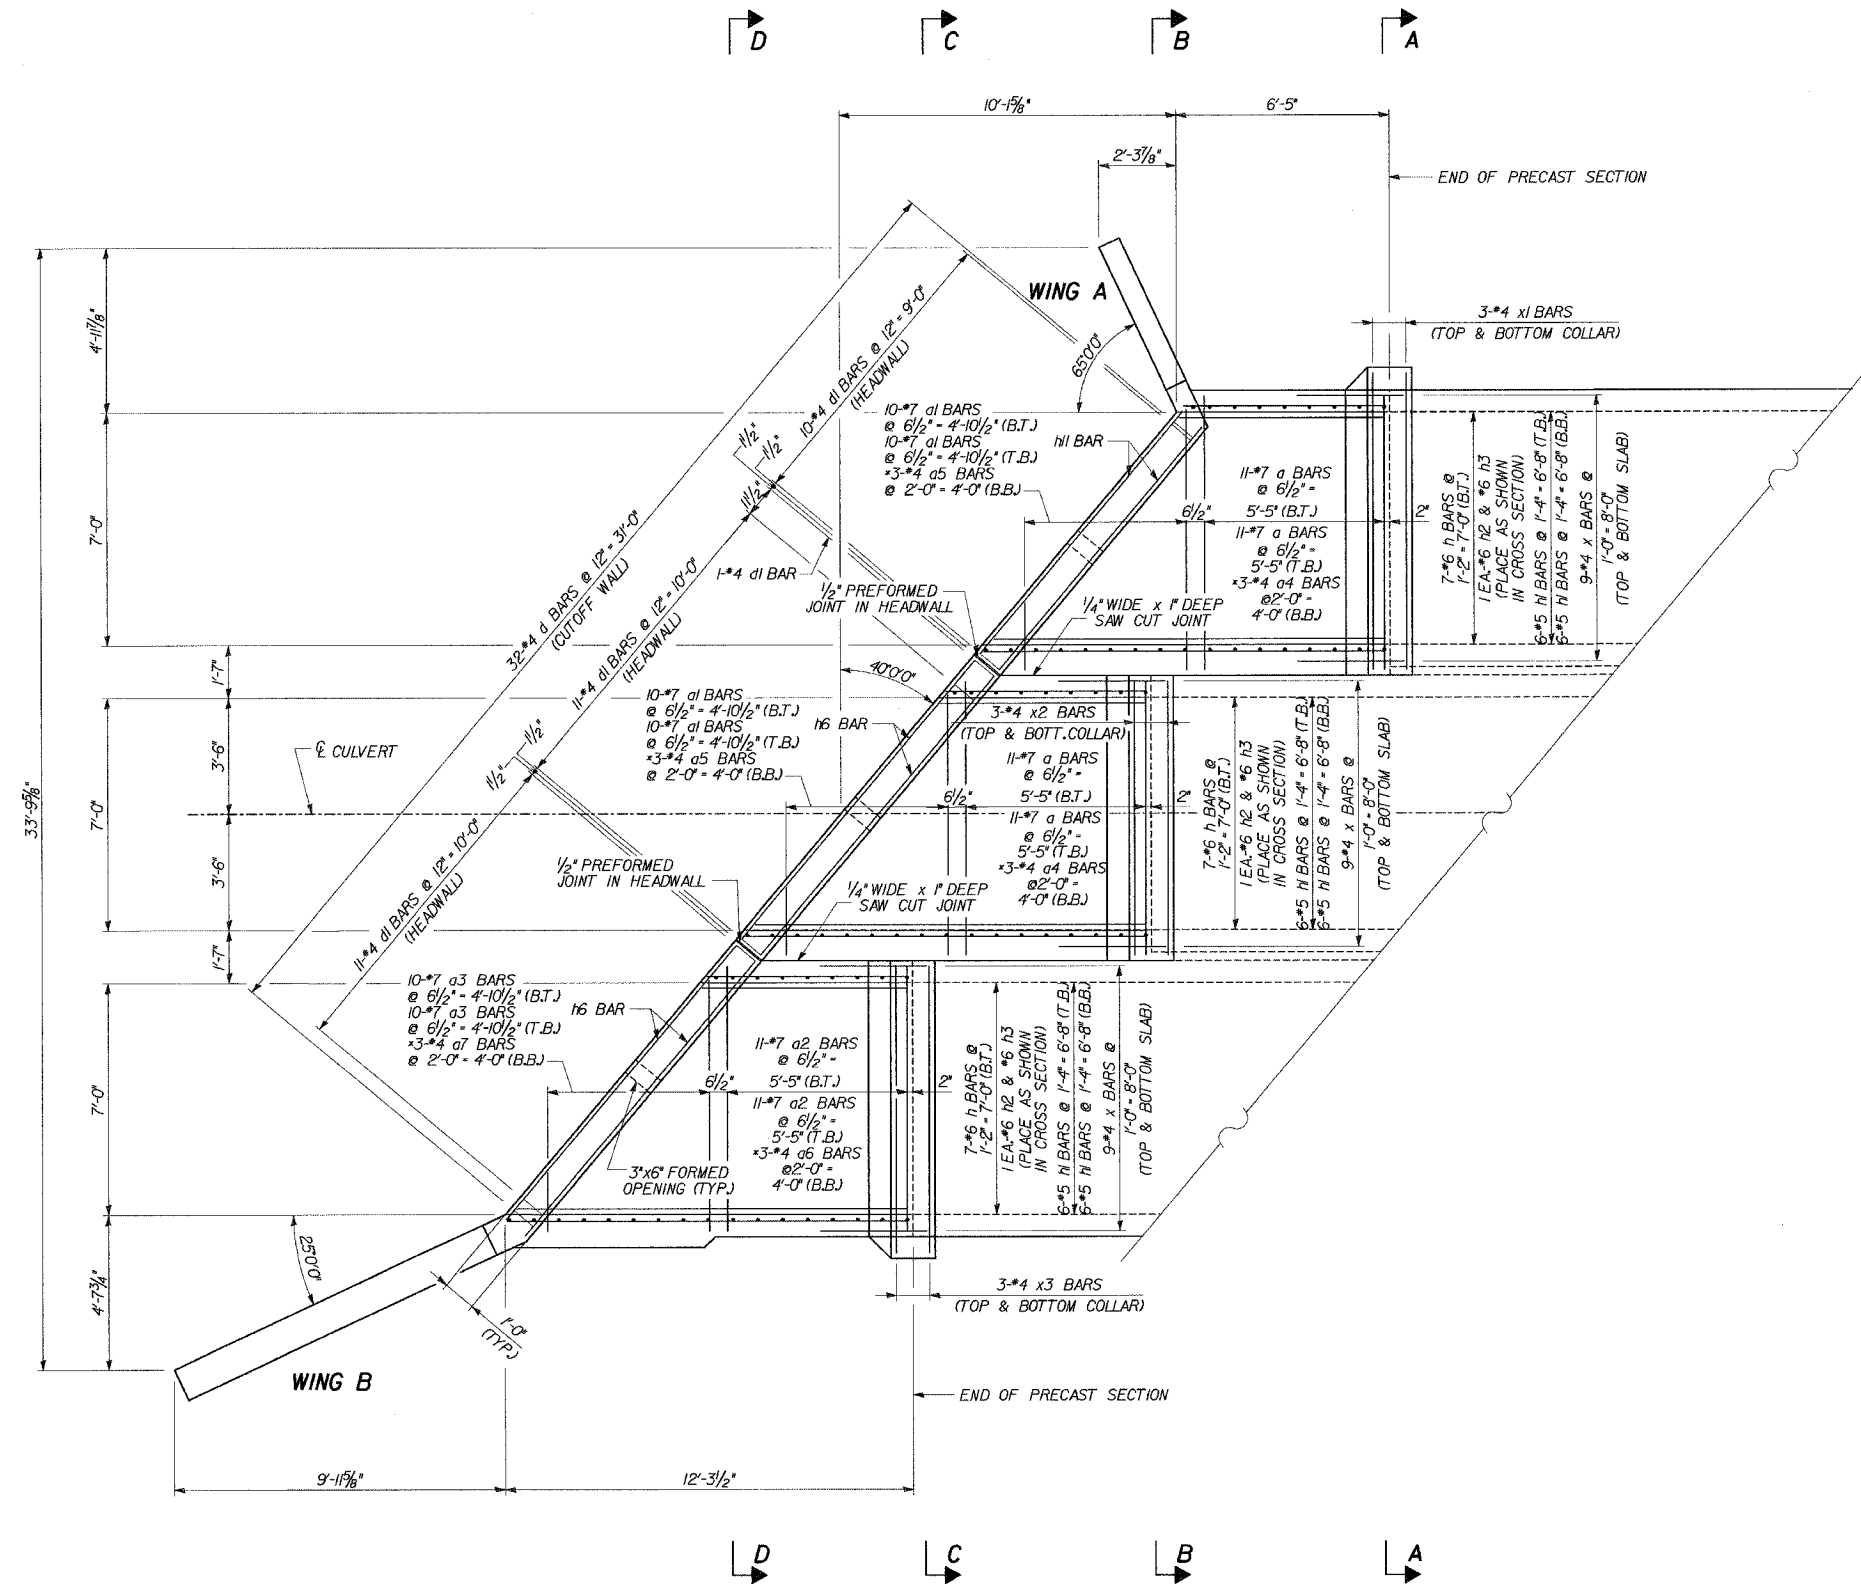

**OUTLET PLAN**

\* PLACE a4, a5, a6 & a7 BARS AS SHOWN IN ELEVATION, SHT. 9.

**LEGEND**

T.T. - TOP OF TOP SLAB  
B.T. - BOTTOM OF TOP SLAB  
T.B. - TOP OF BOTTOM SLAB  
B.B. - BOTTOM OF BOTTOM SLAB

FOR SECT. A-A, B-B, C-C AND D-D SEE SHEET 10 & 11.

REVISIONS	
NAME	DATE

**U.S. 30 OVER STREAM**  
**0.3 MILES W.OF WOLF RD.**  
**OUTLET END SECTION PLAN**  
U.S. ROUTE 30 (LINCOLN HIGHWAY)  
F.A.P. 353 (U.S. 30)  
SECTION (12 & 13) T-1  
STATION 293+05.00  
WILL COUNTY  
STRUCTURE NUMBER 099-4661

09-Jun-2005 10:26 s:\Dept\Structures\3050002-IL-US80\CULVERT\F\SUPPLEMENT\07-PLAN reinforcement ALY.dgn

DESIGNED	ASP
CHECKED	CDS
DRAWN	BEM
CHECKED	ASP