


* SECT. (12 & 13) T-1

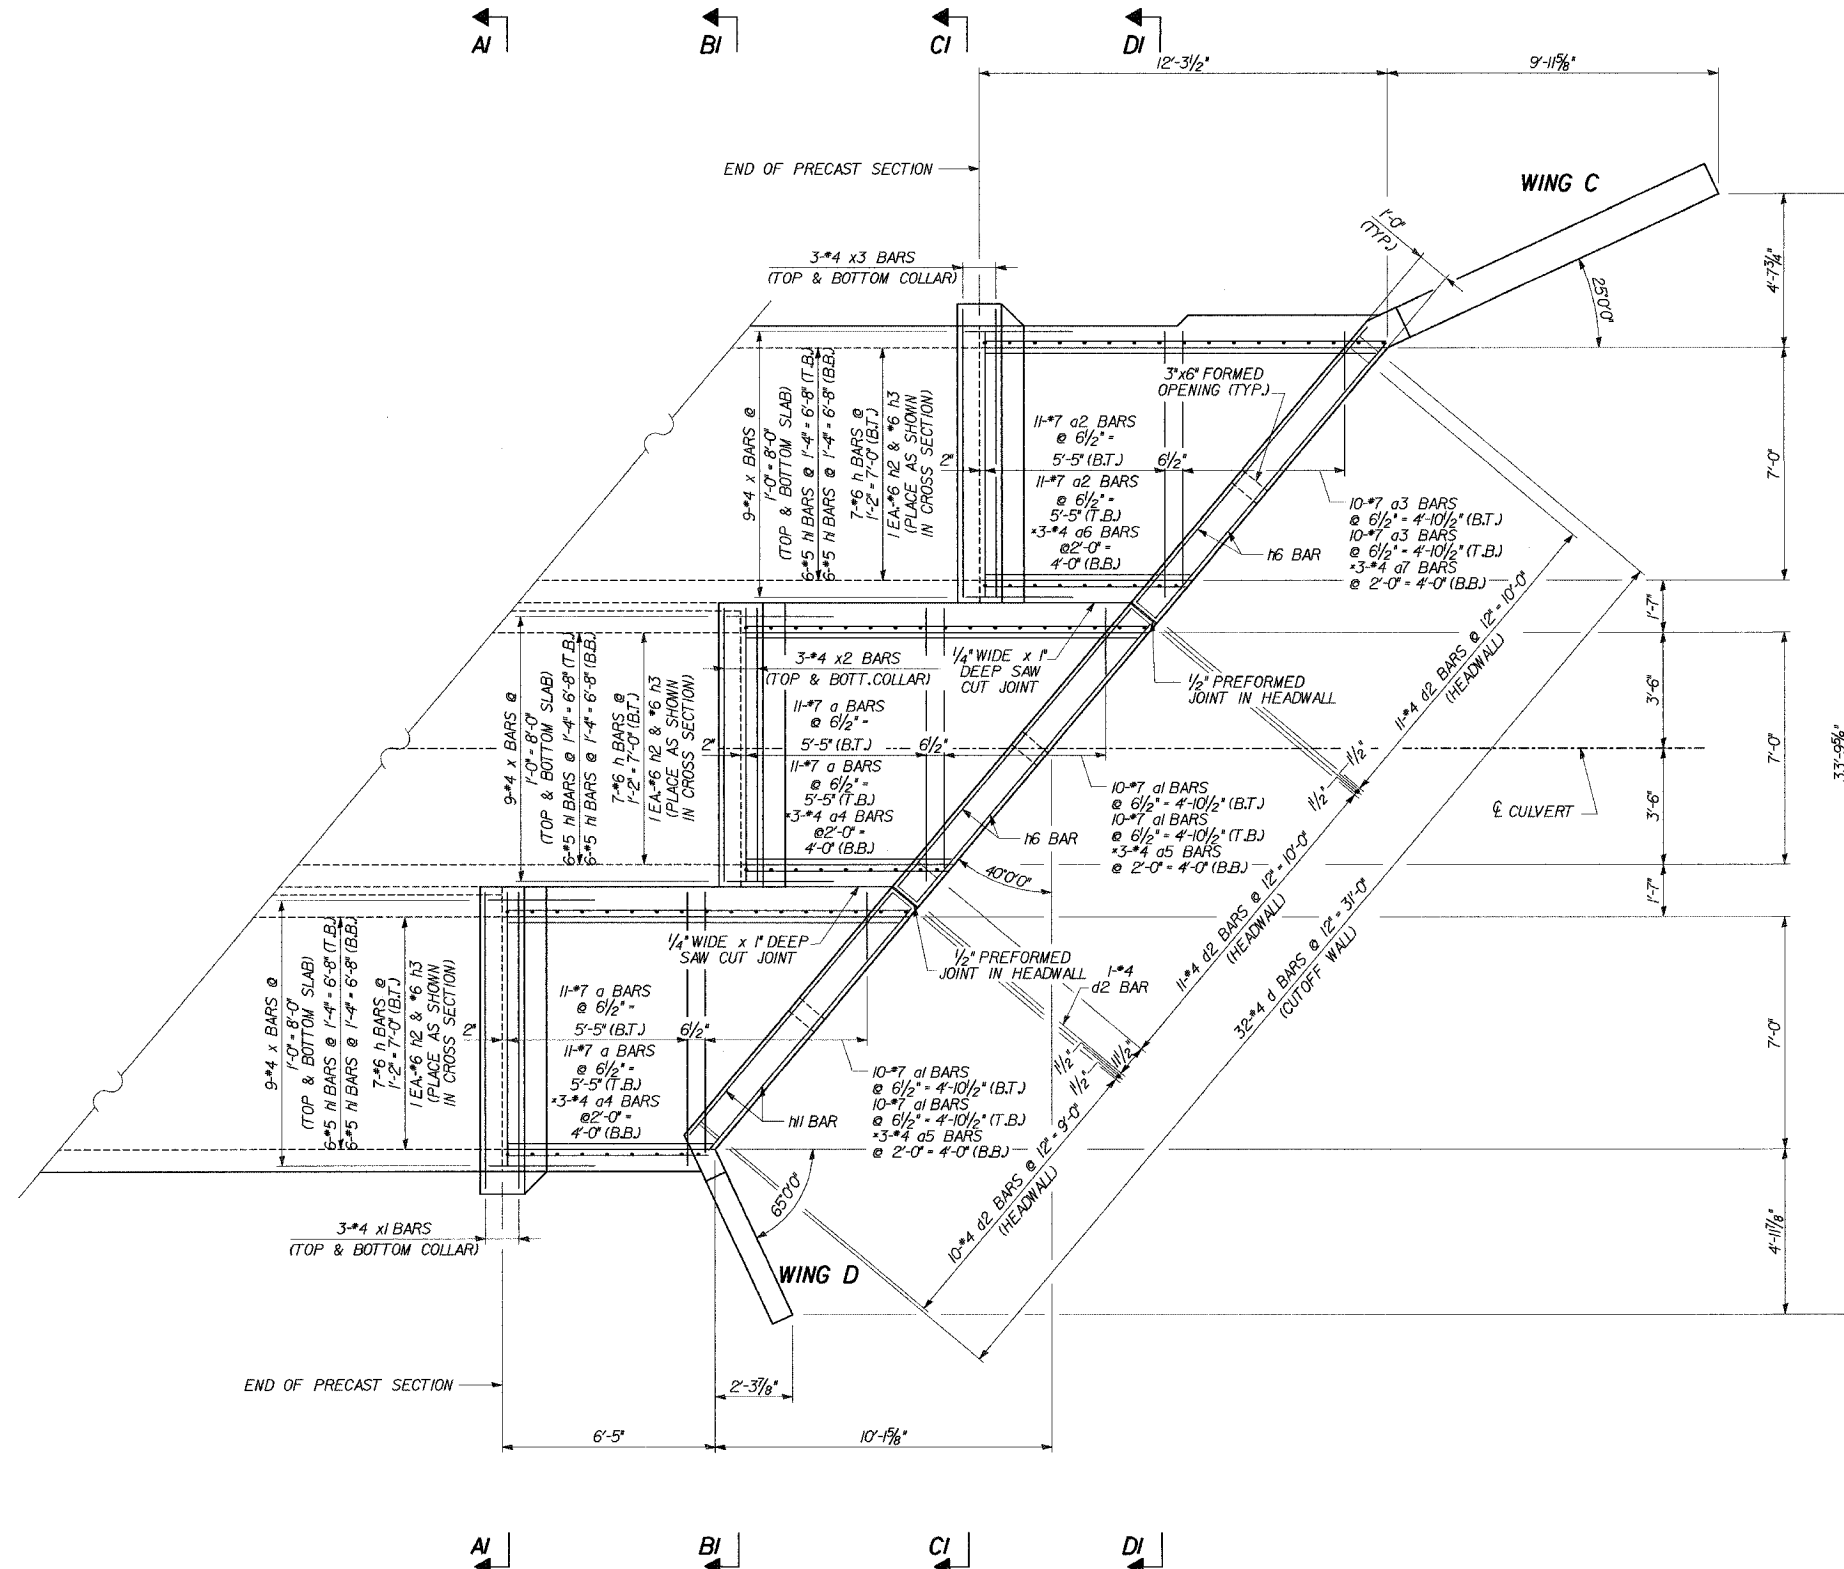

LEGEND

T.T. - TOP OF TOP SLAB
B.T. - BOTTOM OF TOP SLAB
T.B. - TOP OF BOTTOM SLAB
B.B. - BOTTOM OF BOTTOM SLAB

INLET PLAN

* PLACE a4, a5, a6 & a7 BARS AS SHOWN IN ELEVATION, SHT. 9.

FOR SECT. A1-A1, B1-B1, C1-C1 AND D1-D1 SEE SHEET 10 & 11.

REVISIONS	
NAME	DATE

U.S. 30 OVER STREAM
0.3 MILES W.OF WOLF RD.
INLET END SECTION PLAN
U.S. ROUTE 30 (LINCOLN HIGHWAY)
F.A.P. 353 (U.S. 30)
SECTION (12 & 13) T-1
STATION 293+05.00
WILL COUNTY
STRUCTURE NUMBER 099-4661

09-Jun-2005 10:26 s:\Dept\Structures\01050002-IL-US89\CULVERT\SUPPLEMENT\08-PLAN reinforcement IN.dgn

DESIGNED	ASP
CHECKED	CDS
DRAWN	BEM
CHECKED	ASP