

F.A.U. RTE.	SECTION	COUNTY	TOTAL SHEETS	SHEET NO.
3902	2005-003 TS	KANE	20	10
STA.	TO STA.			
FED. ROAD DIST. NO.	ILLINOIS	FED. AID PROJECT		
CONTRACT NO. 62907				

TRAFFIC SIGNAL LEGEND

	PROPOSED	EXISTING	PROPOSED	EXISTING
CONTROLLER CABINET				
RAILROAD CONTROL CABINET				
SERVICE INSTALLATION, (P) POLE OR (G) GROUND MOUNT				
TELEPHONE CONNECTION				
SIGNAL HEAD				
SIGNAL HEAD WITH BACKPLATE				
SIGNAL HEAD OPTICALLY PROGRAMMED				
SIGNAL HEAD PEDESTRIAN				
SIGNAL POST				
WOOD POLE				
STEEL MAST ARM ASSEMBLY AND POLE				
ALUMINUM MAST ARM ASSEMBLY AND POLE				
STEEL COMBINATION MAST ARM ASSEMBLY AND POLE WITH LUMINAIRE				
EMERGENCY VEHICLE SYSTEM DETECTOR				
CONFIRMATION BEACON				
JUNCTION BOX				
HANDHOLE				
HEAVY DUTY HANDHOLE				
DOUBLE HANDHOLE				
G.S. CONDUIT IN TRENCH OR PUSHED				
COMMON TRENCH	CT			
UNIT DUCT	UD			
PEDESTRIAN PUSHBUTTON DETECTOR				
DETECTOR LOOP, TYPE I				
PREFORMED DETECTOR LOOP				

CONSTRUCTION NOTES:


- ALL EXISTING CONCRETE POST FOUNDATIONS ARE TO BE REMOVED AND REPLACE.
- 1 REMOVE EXISTING CONTROLLER AND CABINET. INSTALL NEW CONTROLLER AND TYPE IV CABINET ON NEW FOUNDATION. RELOCATE EXISTING EMERGENCY VEHICLE PRIORITY SYSTEM PHASING UNIT TO NEW CONTROLLER CABINET INCLUDED IN COST OF THE NEW CONTROLLER AND CABINET.
- 2 REMOVE EXISTING SERVICE CABLE AND SERVICE. INSTALL NEW SERVICE, SERVICE CABLE AND GROUND CABLE.

NOTE:
THE PROPOSED TRAFFIC SIGNAL CONTROL EQUIPMENT FOR THIS PROJECT IS "EAGLE".

REVISIONS	
NAME	DATE

ILLINOIS DEPARTMENT OF TRANSPORTATION
**TRAFFIC SIGNAL
MODERNIZATION PLAN**
IL. RTE. 31 AT AIRPORT RD.
SCALE: 1"=20'
DATE 8/11/2005
DRAWN BY BCK
DESIGNED BY BCK
CHECKED BY BCK

RESTORATION OF WORK AREA. RESTORATION OF THE TRAFFIC SIGNAL WORK AREA SHALL BE INCLUDED IN THE RELATED PAY ITEMS SUCH AS FOUNDATION, CONDUIT, HANDHOLE, TRENCH AND BACKFILL, ETC. ALL ROADWAY SURFACES SUCH AS SHOULDERS, MEDIANS, SIDEWALKS, PAVEMENT, ETC. SHALL BE REPLACED IN KIND. ALL DAMAGE TO MOWED LAWNS SHALL BE REPLACED WITH AN APPROVED SOD AND ALL DAMAGE TO UNMOWED FIELDS SHALL BE SEEDED. RESTORATION OF THE WORK AREA SHALL BE INCIDENTAL TO THE CONTRACT WITHOUT ANY EXTRA COMPENSATION ALLOWED TO THE CONTRACTOR.

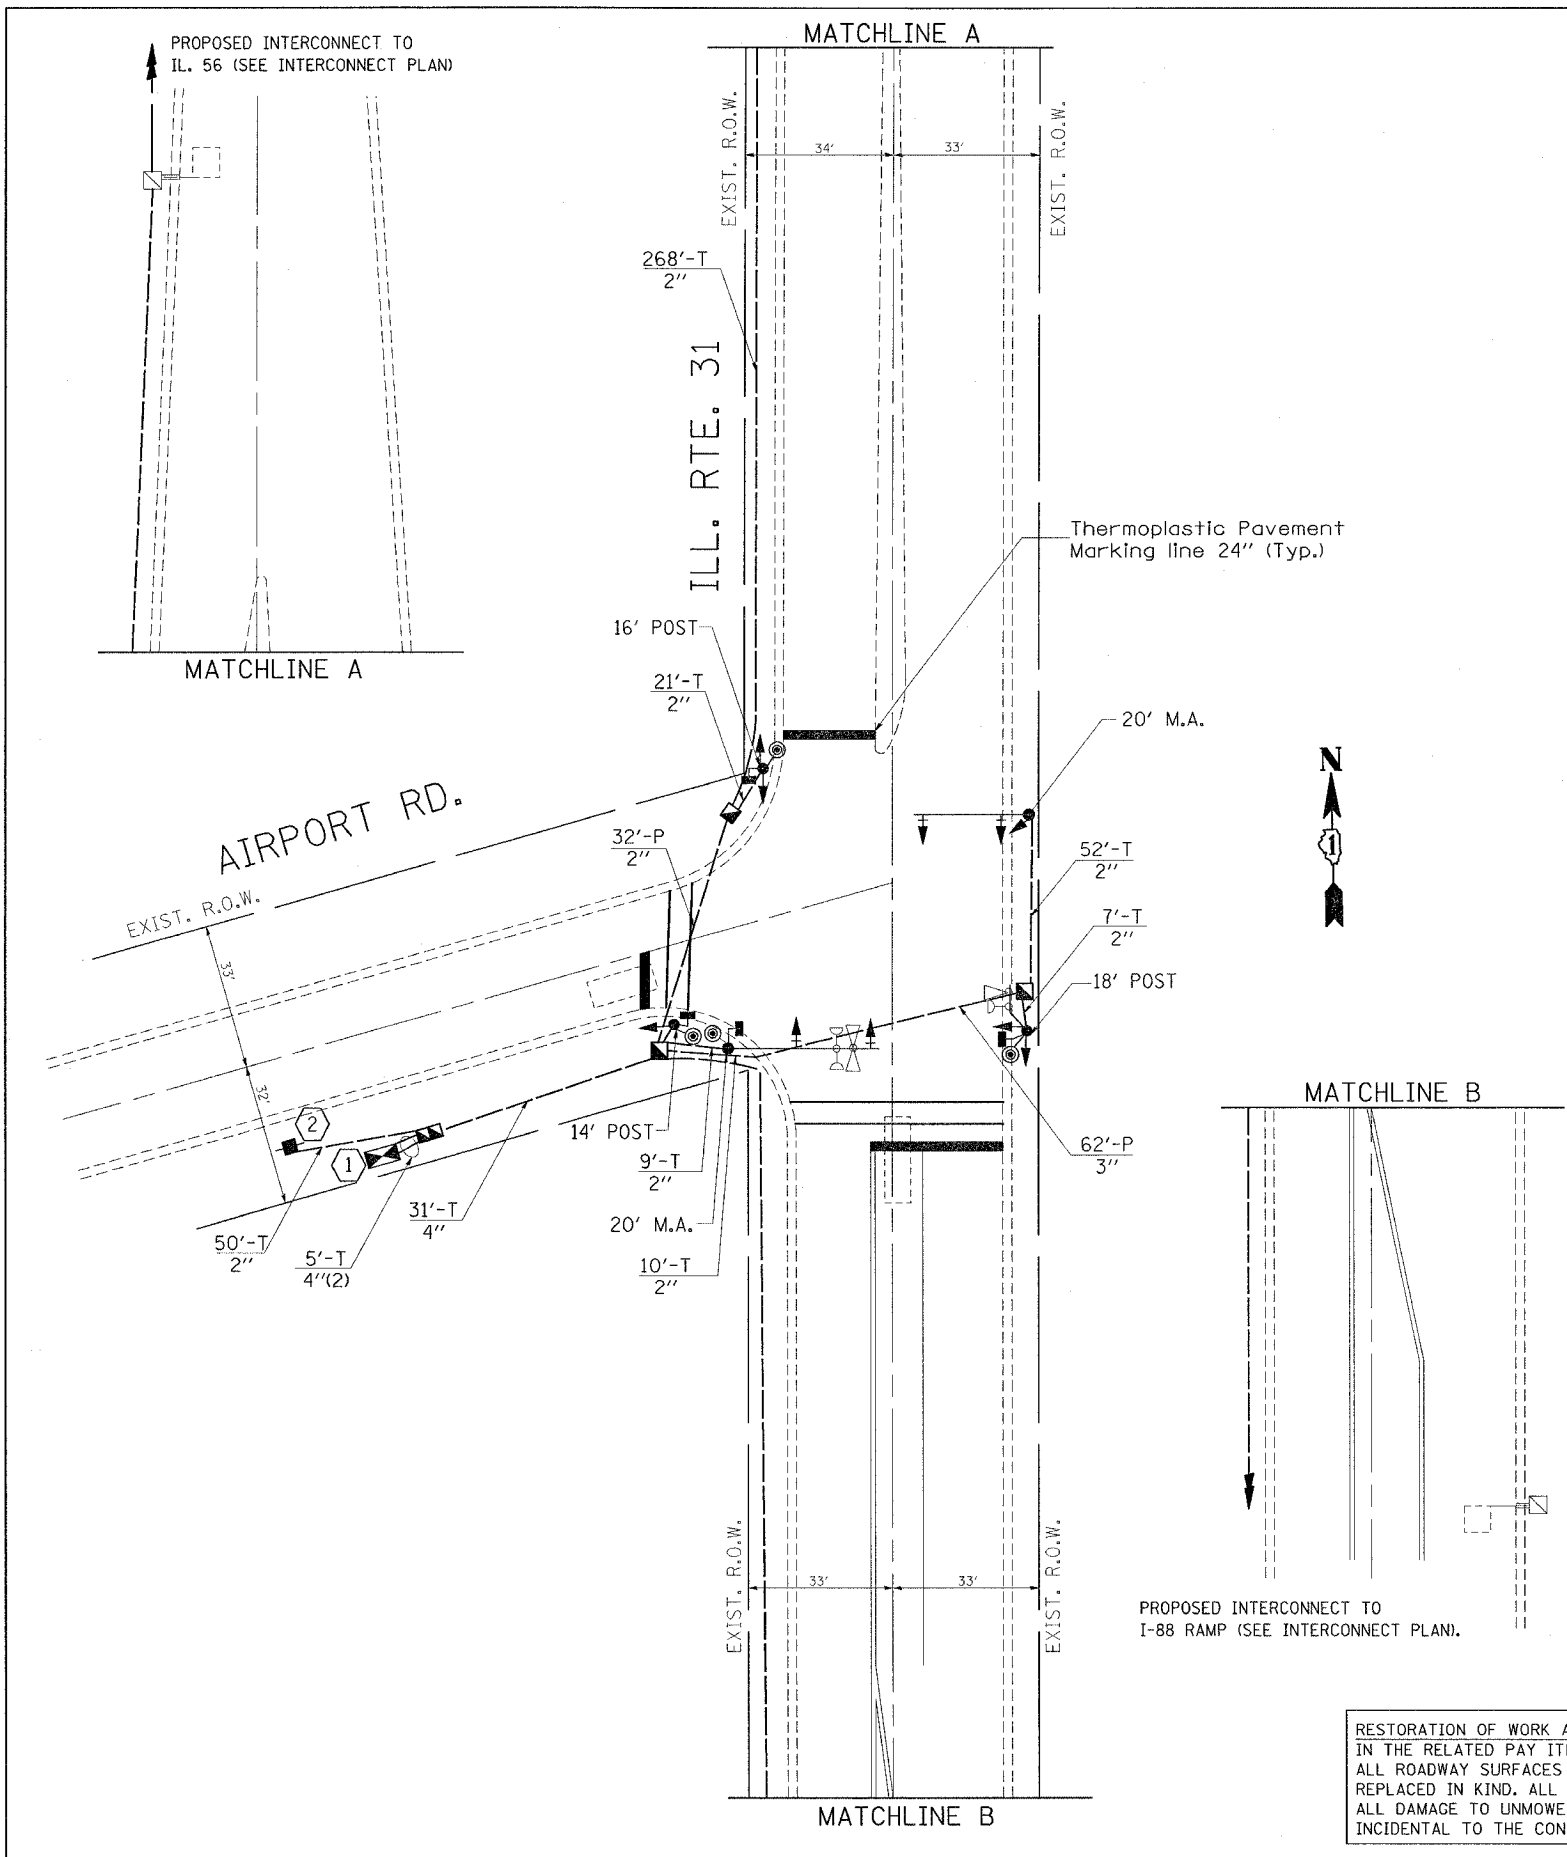

PLOT DATE = 8/11/2005
 PLOT USER = ken
 PLOT SCALE = 20,000 / IN.
 USER NAME = ken@hphusjbo

11:11:06 08/11/2005