
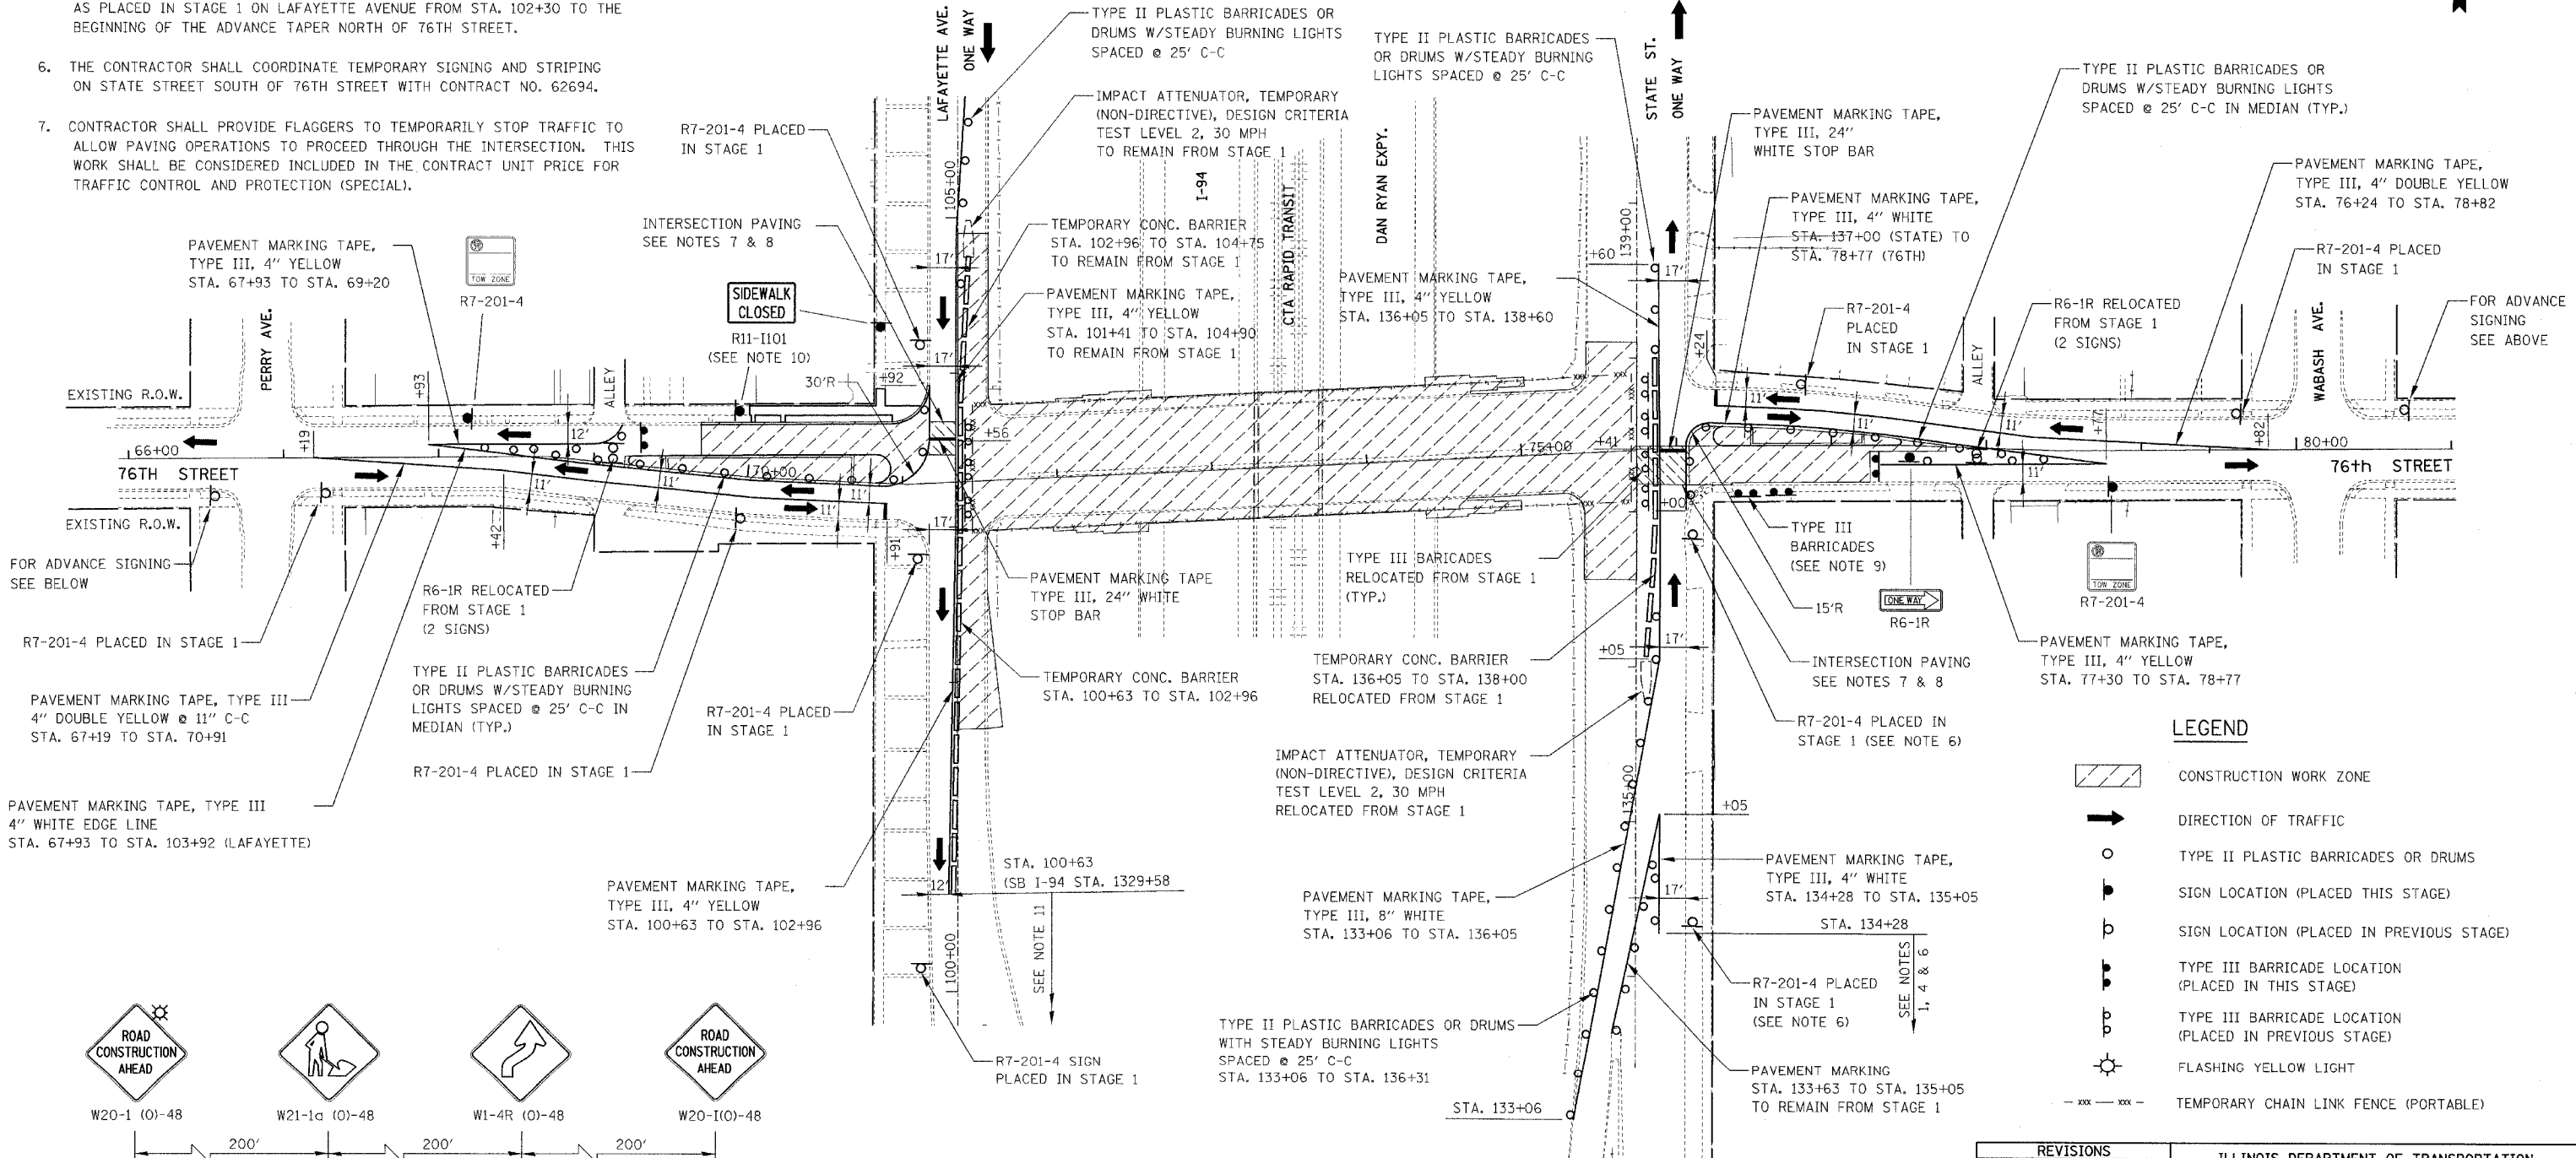
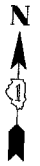


NOTES



- ADVANCE SIGNING AND TAPER SHALL BE IN ACCORDANCE WITH THE LATEST EDITION OF IDOT STANDARD 701601.
- SEE DETOUR PLAN FOR DETOUR ROUTE SIGNING.
- TEMPORARY CHAIN LINK FENCE (PORTABLE) SHALL BE CONNECTED TO EXISTING RIGHT-OF-WAY FENCE.
- NO PARKING SIGNS (R7-201-4) SHALL BE PLACED AT 250' INTERVALS OR AS DIRECTED BY THE ENGINEER THROUGHOUT THE ADVANCE TAPER AREA.
- TEMPORARY SIGNING, STRIPING AND TYPE II BARRICADES OR DRUMS REMAIN AS PLACED IN STAGE 1 ON LAFAYETTE AVENUE FROM STA. 102+30 TO THE BEGINNING OF THE ADVANCE TAPER NORTH OF 76TH STREET.
- THE CONTRACTOR SHALL COORDINATE TEMPORARY SIGNING AND STRIPING ON STATE STREET SOUTH OF 76TH STREET WITH CONTRACT NO. 62694.
- CONTRACTOR SHALL PROVIDE FLAGGERS TO TEMPORARILY STOP TRAFFIC TO ALLOW PAVING OPERATIONS TO PROCEED THROUGH THE INTERSECTION. THIS WORK SHALL BE CONSIDERED INCLUDED IN THE CONTRACT UNIT PRICE FOR TRAFFIC CONTROL AND PROTECTION (SPECIAL).
- TEMPORARY RAMPS SHALL BE CONSTRUCTED AS DIRECTED BY THE ENGINEER. SEE GENERAL NOTE 8 ON 76TH STREET MAINTENANCE OF TRAFFIC GENERAL NOTES SHEET.
- DRIVEWAY TO BE CLOSED DURING STAGE 2 CONSTRUCTION. CONTRACTOR SHALL MINIMIZE THE TIME OF DRIVEWAY CLOSURE.
- ADVANCE SIGNING FOR SIDEWALK CLOSURE SHALL BE IN ACCORDANCE WITH IDOT STANDARD 701801.
- SEE SB I-94 MAINTENANCE OF TRAFFIC PLANS FOR CONTINUATION OF MAINTENANCE OF TRAFFIC.

F.A.I. RTE. 94	SECTION *	COUNTY COOK	TOTAL SHEETS 39	SHEET NO. 28
STA. TO STA.		FED. ROAD DIST. NO. ILLINOIS FED. AID PROJECT		
*(1516.1, 1717 & 1818) I-5		62934 (17C)		

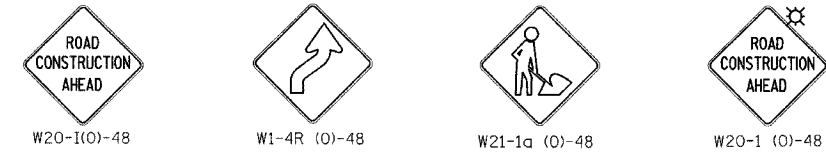

LEGEND

- CONSTRUCTION WORK ZONE
- DIRECTION OF TRAFFIC
- TYPE II PLASTIC BARRICADES OR DRUMS
- SIGN LOCATION (PLACED THIS STAGE)
- SIGN LOCATION (PLACED IN PREVIOUS STAGE)
- TYPE III BARRICADE LOCATION (PLACED IN THIS STAGE)
- TYPE III BARRICADE LOCATION (PLACED IN PREVIOUS STAGE)
- FLASHING YELLOW LIGHT
- TEMPORARY CHAIN LINK FENCE (PORTABLE)

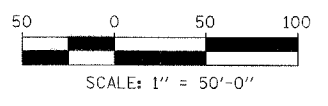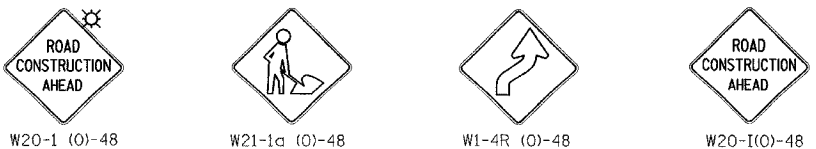

FOR INFORMATION ONLY

FILE: L:\155922\02\Coc\155922\Contract_179\155922\200702_Rev\0505.dgn

KNIGHT
Engineers & Architects

REVISIONS		NAME	DATE
NO.	DESCRIPTION		

ILLINOIS DEPARTMENT OF TRANSPORTATION
F.A.I. 94 (DAN RYAN EXPRESSWAY)
76TH STREET MAINTENANCE OF TRAFFIC STAGE 2

SCALE: AS SHOWN DRAWN BY: REW
DATE: JULY 8, 2005 CHECKED BY: JCM