

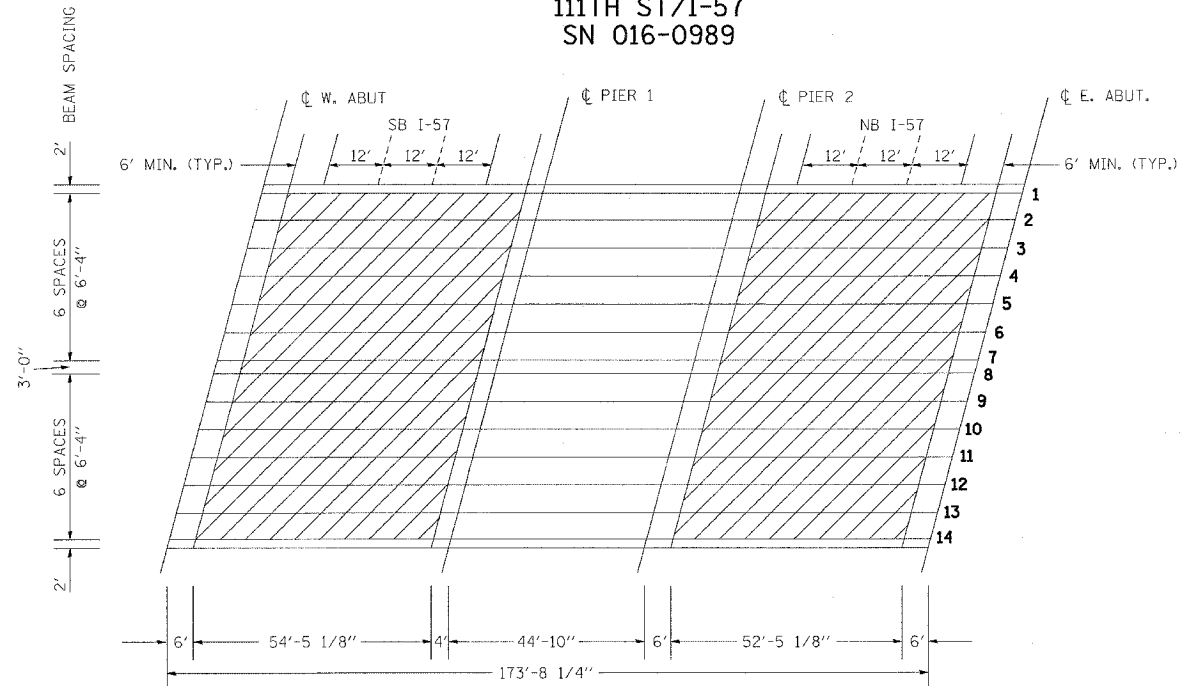


F.A. RTE.	SECTION	COUNTY	TOTAL SHEETS	SHEET NO.
VAR.	2005-0191	COOK	9	7
STA.	TO STA.			
FED. ROAD DIST. NO.	ILLINOIS FED. AID PROJECT			


LOCATION 9  
111TH ST/I-57  
SN 016-0989

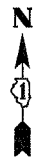

LOCATION 10  
CENTRAL/I-55  
SN 016-0724

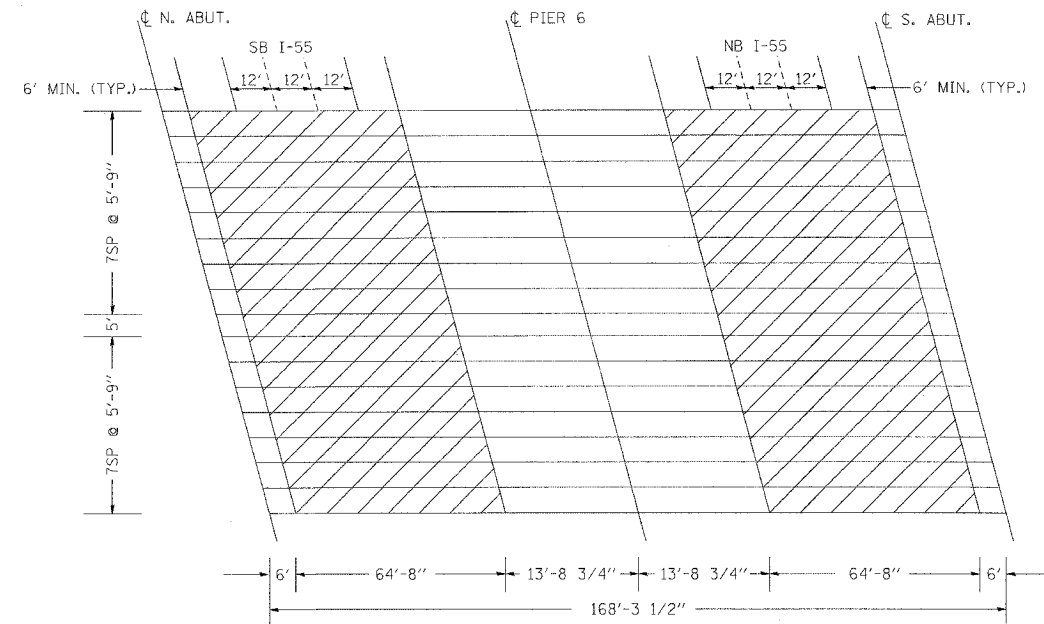

LOCATION 11  
ROOT ST/I-90/94  
SN 016-1154

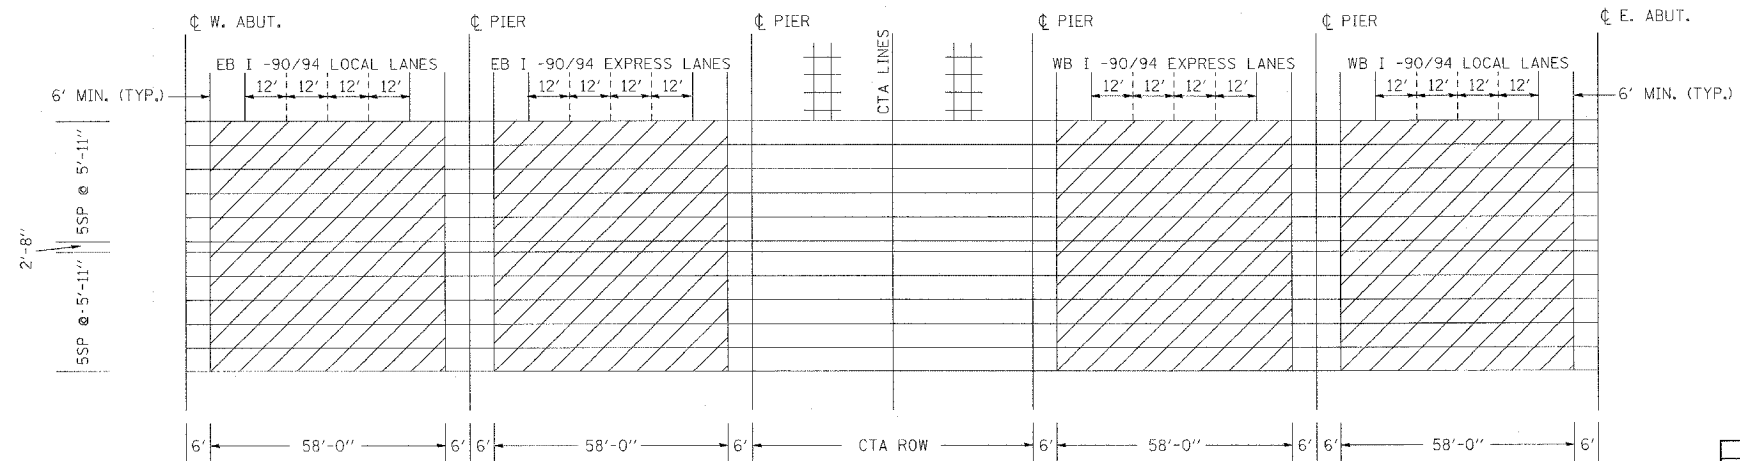

REVISIONS	
NAME	DATE

ILLINOIS DEPARTMENT OF TRANSPORTATION

LOCATIONS 9, 10 AND 11

SCALE: VERT. DATE      HORIZ. DATE

DRAWN BY      CHECKED BY