



F.A.P. RTE.	SECTION	COUNTY	TOTAL SHEETS	SHEET NO.
404	04 BRIDGE REP.	WARREN	20	7
STA. 459+08.81 TO STA. 460+84.25				
FED. ROAD DIST. NO. 4		ILLINOIS	FED. AID PROJECT	

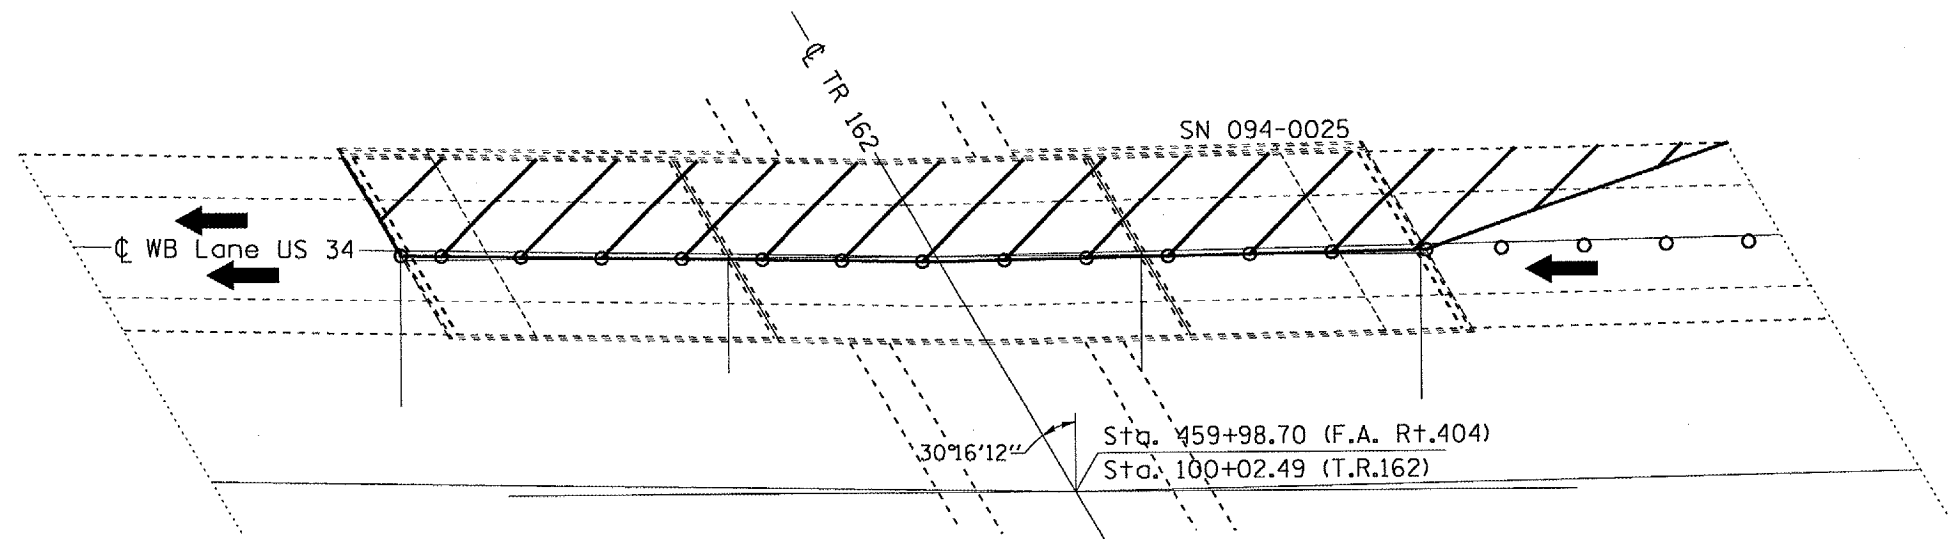

*Stage II  
Traffic & Control*

- Arrow Board
- Work Area
- Sign
- Direction Indicator barricade with steady burn monodirectional light
- Cone, Drum, or Barricade
- Flagger w/traffic control sign

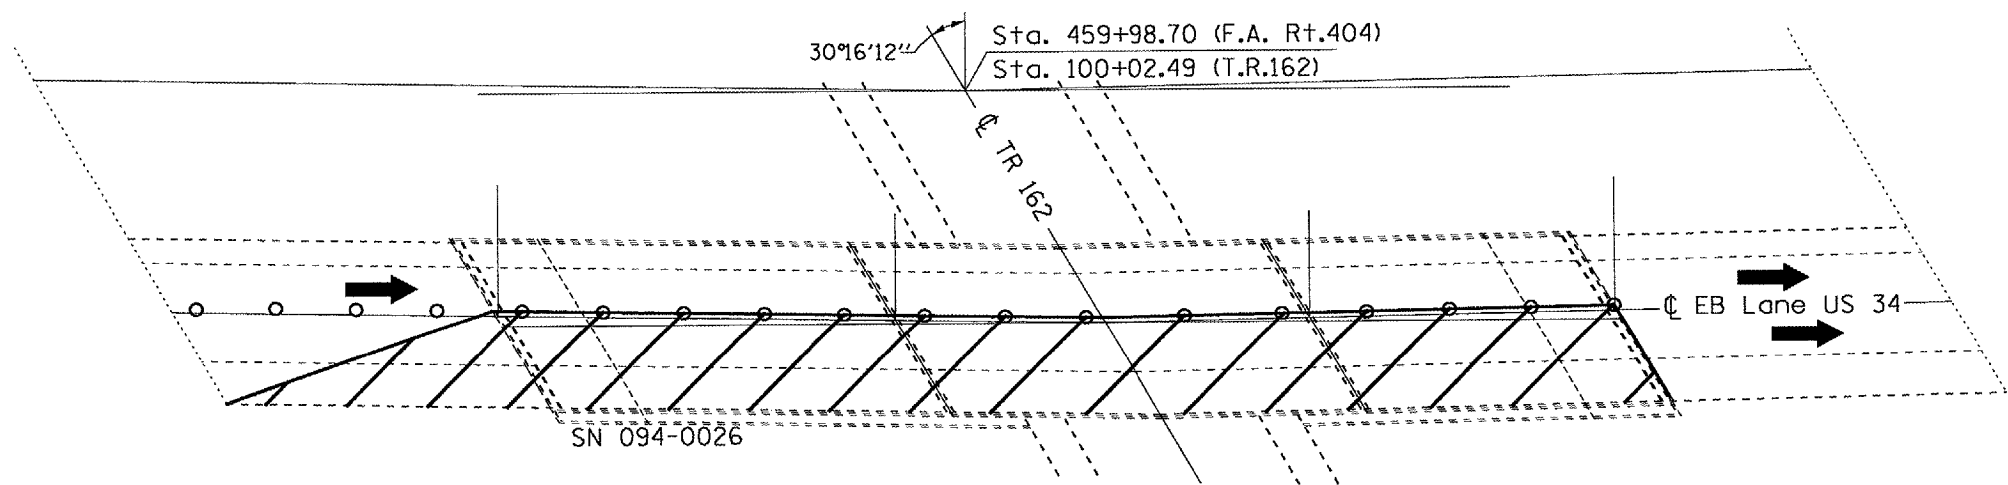

*Stage II  
Traffic & Control*

**NOTE**  
Refer to Highway Standard 701402 for exact placement of traffic management devices and other clarifications as construction staging symbols and dimensioning were duplicated off of this standard.

SN 094-0025/094-0026  
US 34 over TR 162

DATE \* DATE \*  
FILE NAME \* FILE \*  
PLOT SCALE \* SCALE \*  
REFERENCE \* REF \*

REVISIONS	
NAME	DATE

ILLINOIS DEPARTMENT OF TRANSPORTATION

**TRAFFIC STAGING PLAN**

SCALE: VERT.      DRAWN BY CEJ  
 HORIZ.              CHECKED BY  
 DATE 03-01-2005