


F.A.P. RTE.	SECTION	COUNTY	TOTAL SHEETS	SHEET NO.
04	BRIDGE REP.	WARREN	20	8
STA. 459+08.81 TO STA. 460+84.25				
FED. ROAD DIST. NO. 4 ILLINOIS FED. AID PROJECT				

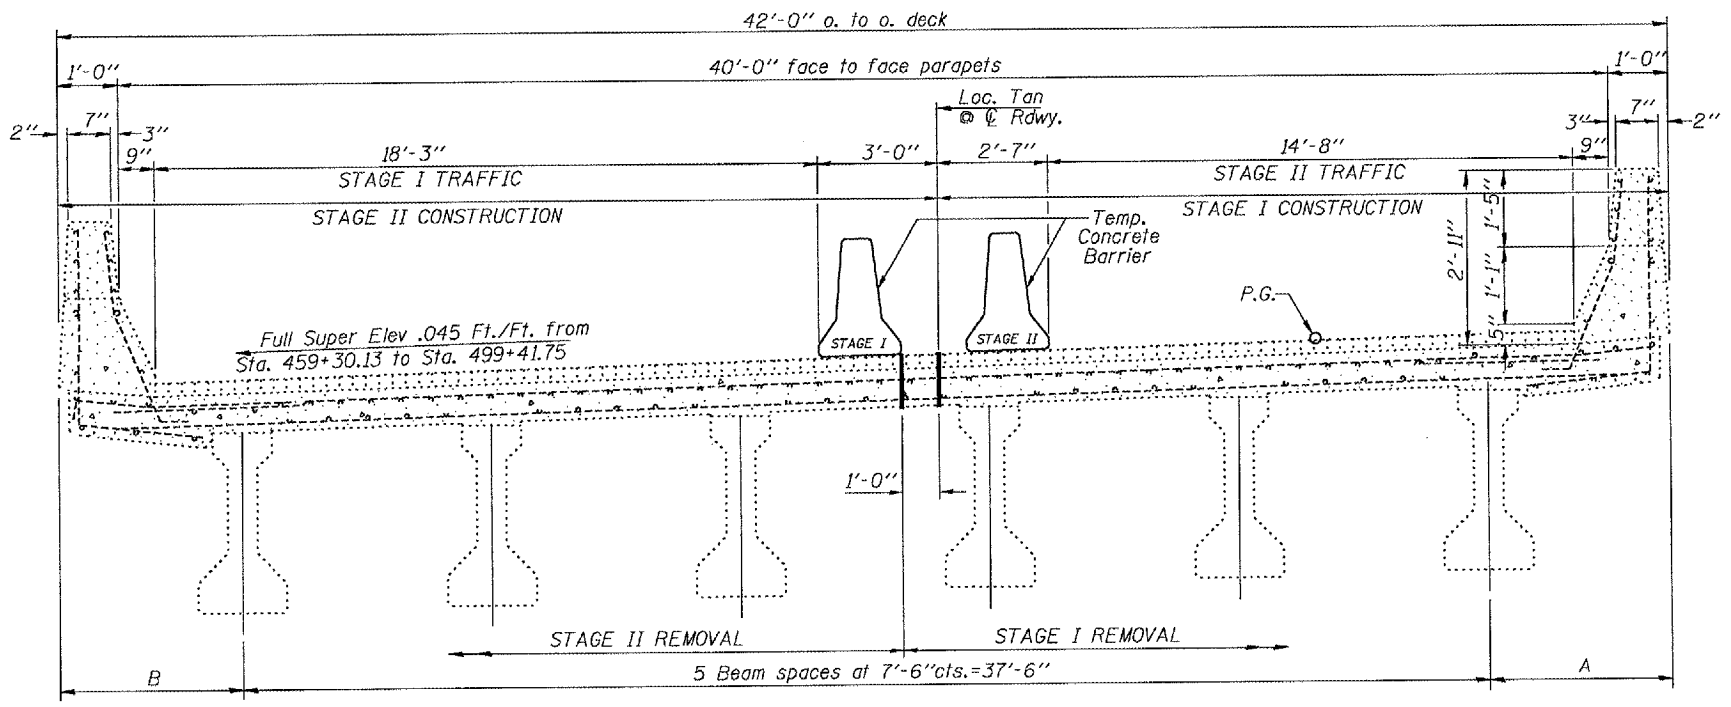


CROSS SECTION

(W.B. Looking East)
SN 094-0025

A & B Dimensions West bound lanes

Location	A	B
West End of Deck	2'-1"	2'-10 ⁵ / ₈ "
East End of Deck	2'-7 ⁵ / ₈ "	1'-9 ¹ / ₈ "

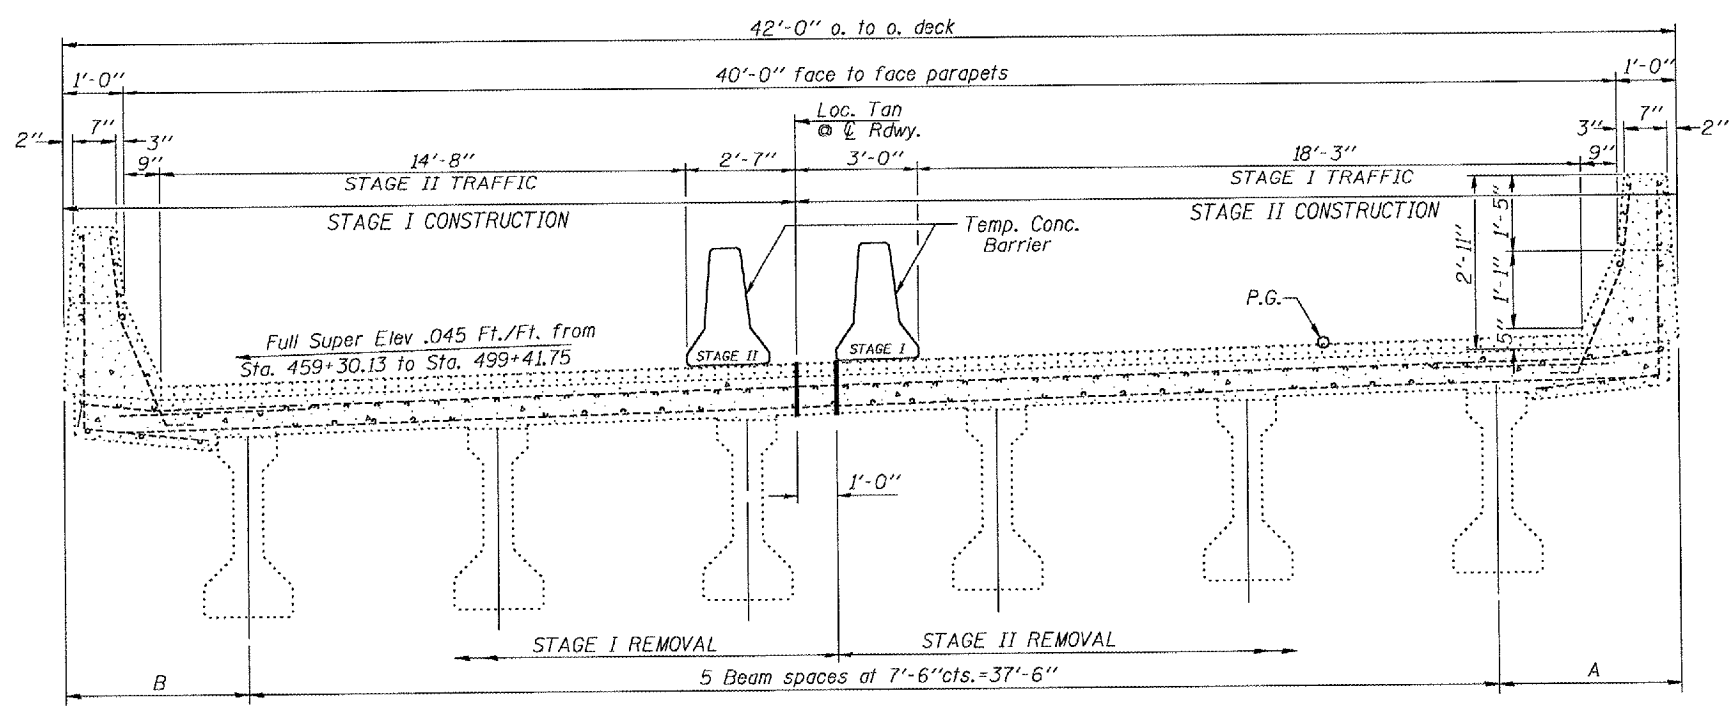

CROSS SECTION

(E.B. Looking East)
SN 094-0026

A & B Dimensions East bound lanes

Location	A	B
West End of Deck	2'-8 ³ / ₈ "	1'-11 ⁵ / ₈ "
East End of Deck	1'-8 ⁵ / ₈ "	2'-4 ³ / ₈ "

NOTE
Refer to Highway Standard 701402 for exact placement of traffic management devices and other clarifications as construction staging symbols and dimensioning were duplicated off of this standard.

SN 094-0025/094-0026
US 34 over TR 162

REVISIONS	
NAME	DATE

ILLINOIS DEPARTMENT OF TRANSPORTATION

STAGE REMOVAL & CONSTRUCTION

SCALE: VERT. DRAWN BY CEJ
 HORIZ. CHECKED BY
 DATE 03-16-2005

PLT DATE = 03/16/05
 FILE NAME = 0940026.dwg
 PLOT SCALE = 1/8"=1'-0"
 REFERENCE = 0940026.dwg