



F.A.P. RY.	SECTION	COUNTY	TOTAL SHEETS	SHEET NO.
404	04 BRIDGE REP.	WARREN	20	9
STA. 459+08.81 TO STA. 460+84.25				
FED. ROAD DIST. NO. 4 ILLINOIS			FED. AID PROJECT	

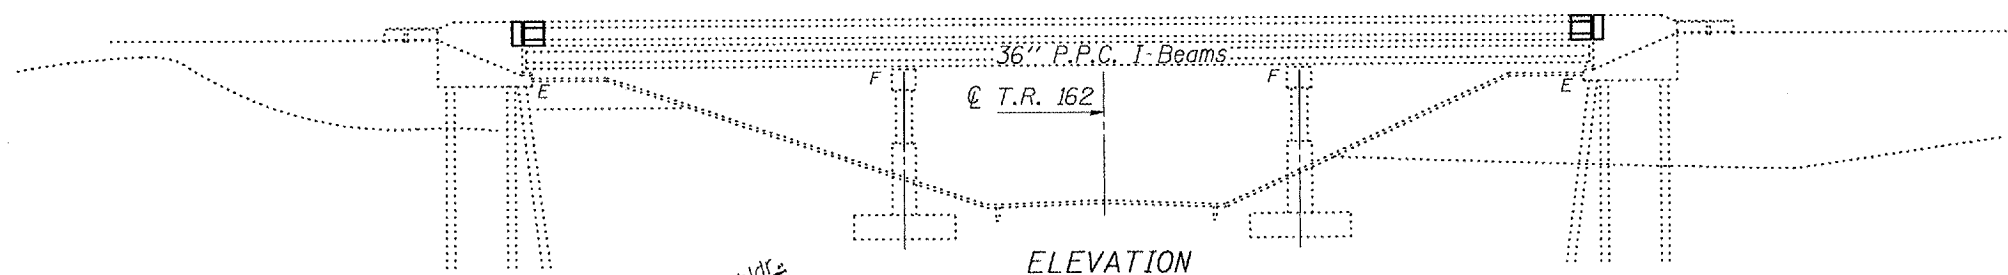

ELEVATION

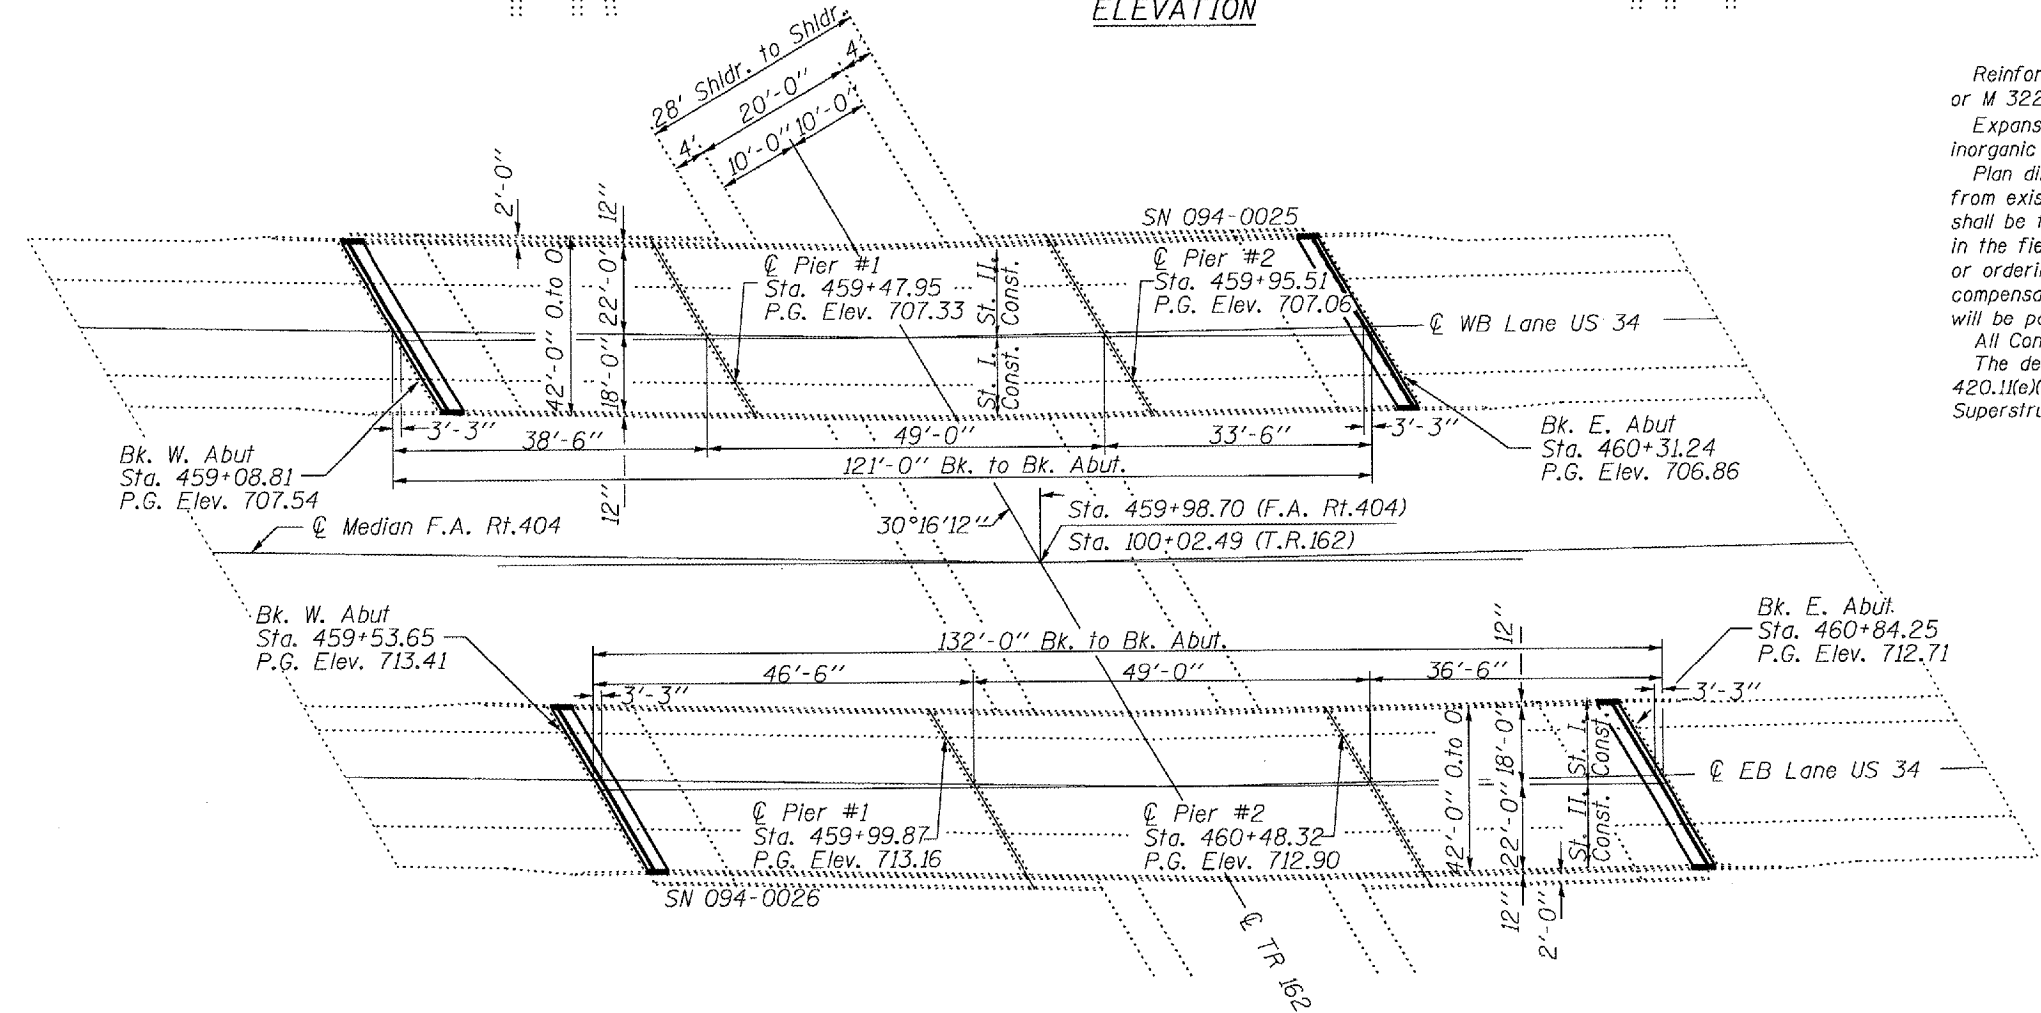

PLAN VIEW

GENERAL NOTES

Reinforcement bars shall conform to the requirements of AASHTO M 31 or M 322 Grade 60.
 Expansion joint plates and attached bars shall be shop painted with the inorganic zinc rich primer.
 Plan dimensions and details relative to existing structure have been taken from existing plans and are subject to nominal construction variations. It shall be the Contractor's responsibility to verify such dimensions and details in the field and make necessary approved adjustments prior to construction or ordering of materials. Such variations shall not be cause for additional compensation for a change in the scope of the work, however, the Contractor will be paid for the quantity actually furnished at the unit price for the work.
 All Construction joints shall be bonded.
 The deck surface shall have its final finish tined according to Article 420.11(e)(1) of the Standard Specifications. Cost included with Concrete Superstructure.

TOTAL BILL OF MATERIAL

ITEM	UNIT	QUANTITY
Concrete Removal	Cu. Yd.	55.0
Formed Concrete Repair (Depth Equal to or Less Than 5")	Sq. Ft.	12
Strip Seal Expansion Joint Assembly	Foot	202
Reinforcement Bars, Epoxy Coated	Pound	10280
Bar Splicers	Each	80
Concrete Superstructure	Cu. Yd.	55.0

* Use Strip Seal Joint only - no option. See Special Provisions.

SN 094-0025/094-0026
 US 34 over TR 162

REVISIONS	
NAME	DATE

ILLINOIS DEPARTMENT OF TRANSPORTATION

PLAN AND ELEVATION

SCALE: VERT. _____
 HORIZ. _____

DATE 05-05-2005

DRAWN BY CEJ
 CHECKED BY _____

PLOT DATE * DATE *
 FILE NAME * FILE *
 PLOT SCALE * SCALE *
 REFERENCE * REF *