



F.A.R. RTE.	SECTION	COUNTY	TOTAL SHEETS	SHEET NO.
404	04 BRIDGE REP.	WARREN	20	14
STA. 459+08.81 TO STA. 460+84.25				
FED. ROAD DIST. NO. 4 ILLINOIS			FED. AID PROJECT	

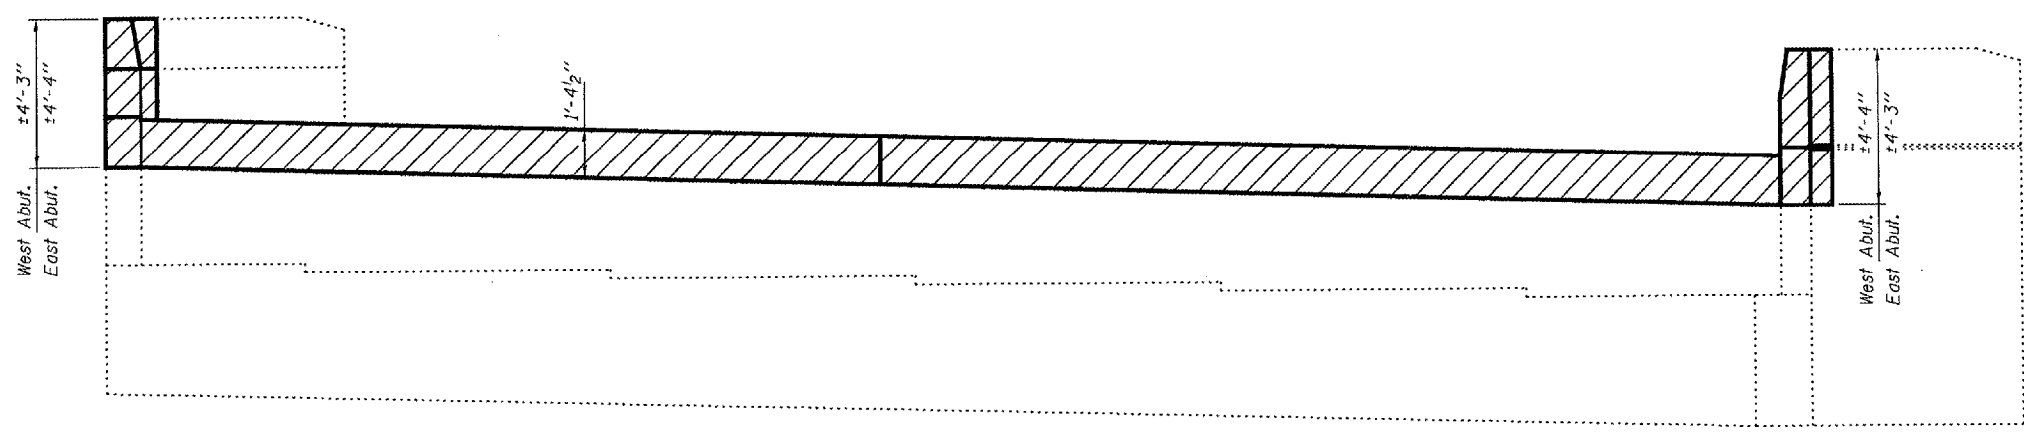

**ELEVATION**  
 West Abut. WBL (Looking West).  
 & East Abut. EBL (Looking East).

Hatched areas indicate concrete removal. Existing reinforcement to be cleaned, straightened, and incorporated into new construction. Cost included with concrete removal.

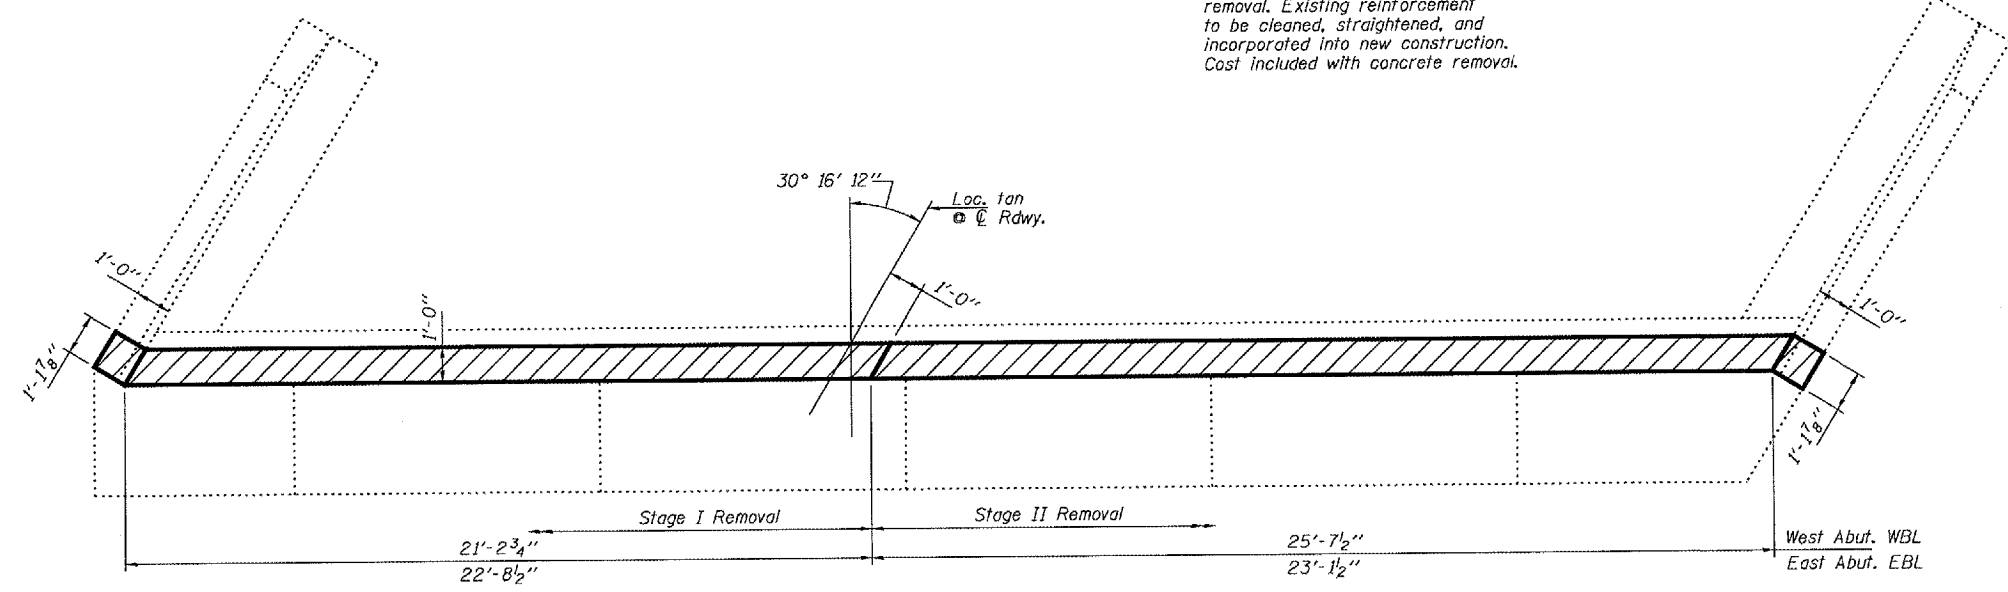

**TOP VIEW**

**BILL OF MATERIAL**

ITEM	UNIT	TOTAL
Concrete Removal	Cu. Yd.	5.5

**WEST ABUTMENT WBL  
 EAST ABUTMENT EBL**

REVISIONS	
NAME	DATE

ILLINOIS DEPARTMENT OF TRANSPORTATION  
**ABUTMENT CONCRETE REMOVAL**  
 SCALE: VERT.      DRAWN BY CEJ  
 HORIZ.              CHECKED BY  
 DATE 02-14-2005

PLOT DATE = 02/14/05  
 FILE NAME = 021405  
 PLOT SCALE = 1/8" = 1'-0"  
 REFERENCE = 021405