



F.A.P. RTE.	SECTION	COUNTY	TOTAL SHEETS	SHEET NO.
404	D4 BRIDGE REP.	WARREN	20	15
STA. 459+08.81 TO STA. 460+84.25				
FED. ROAD DIST. NO. 4 ILLINOIS			FED. AID PROJECT	

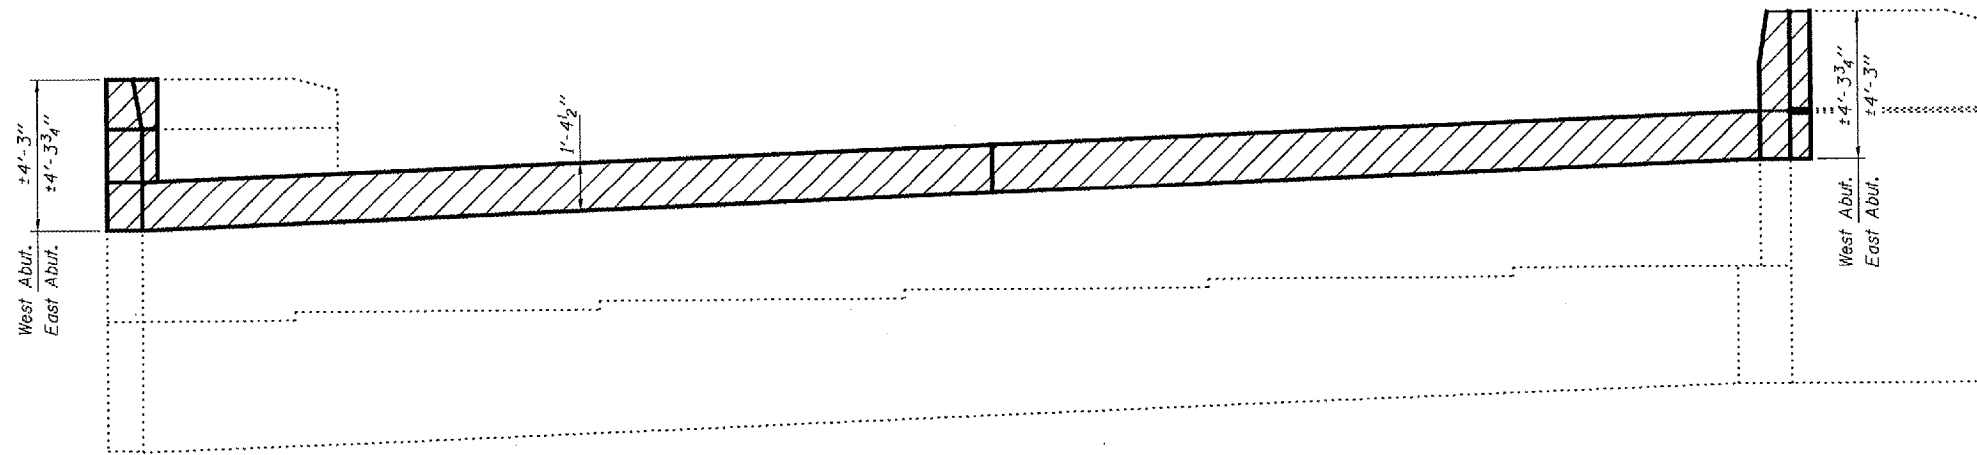

**ELEVATION**  
 West Abut. EBL (Looking West).  
 & East Abut. WBL (Looking East).

Hatched areas indicate concrete removal. Existing reinforcement to be cleaned, straightened, and incorporated into new construction. Cost included with concrete removal.

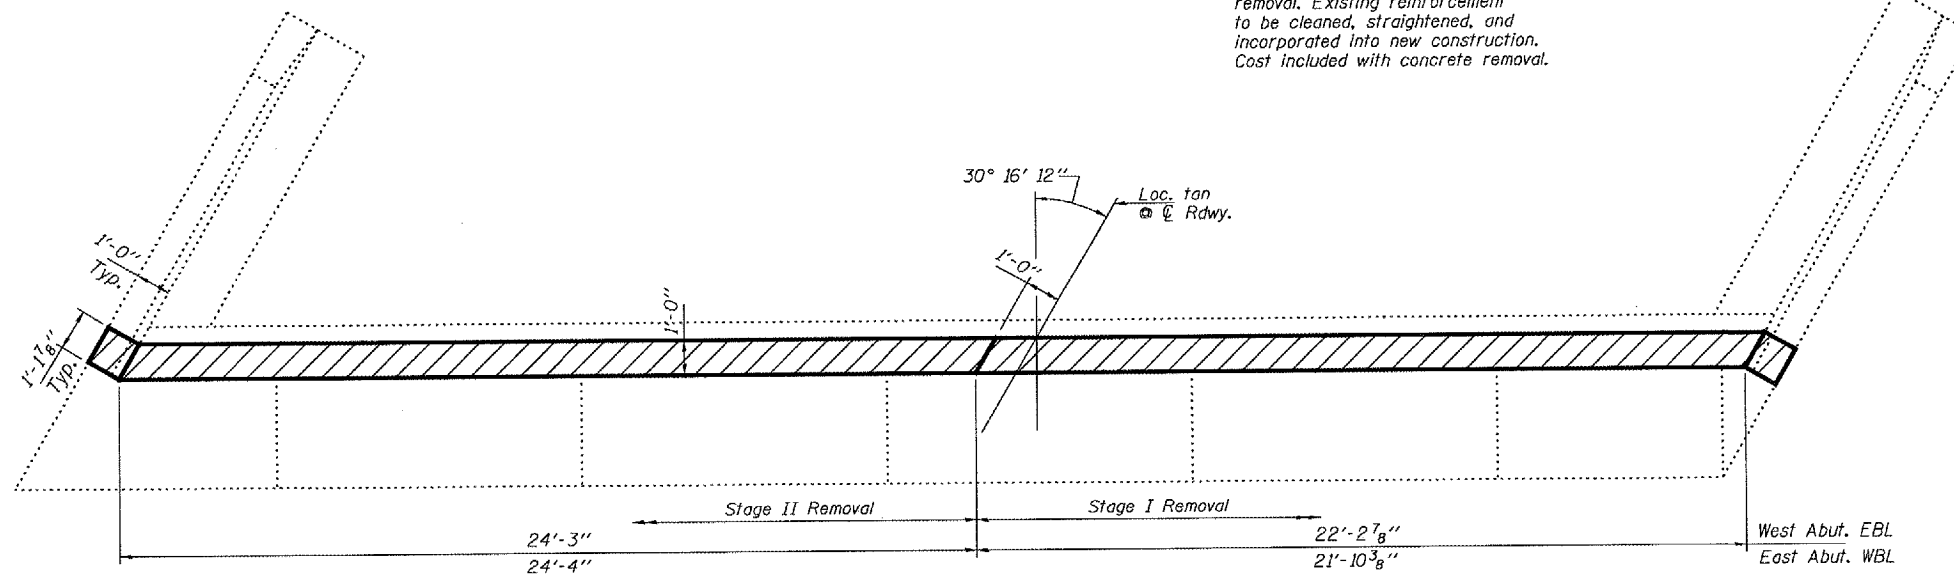

**TOP VIEW**

**BILL OF MATERIAL**

ITEM	UNIT	TOTAL
Concrete Removal	Cu. Yd.	5.5

**WEST ABUTMENT EBL  
 EAST ABUTMENT WBL**

REVISIONS	
NAME	DATE

ILLINOIS DEPARTMENT OF TRANSPORTATION

**ABUTMENT CONCRETE  
 REMOVAL**

SCALE: VERT.  
 HORIZ.  
 DATE 02-14-2005

DRAWN BY CEJ  
 CHECKED BY