



F.A.P. RTE.	SECTION	COUNTY	TOTAL SHEETS	SHEET NO.
404	D4 BRIDGE REP.	WARREN	20	17
STA. 459+08.81		TO STA. 460+84.25		
FED. ROAD DIST. NO. 4		ILLINOIS FED. AID PROJECT		

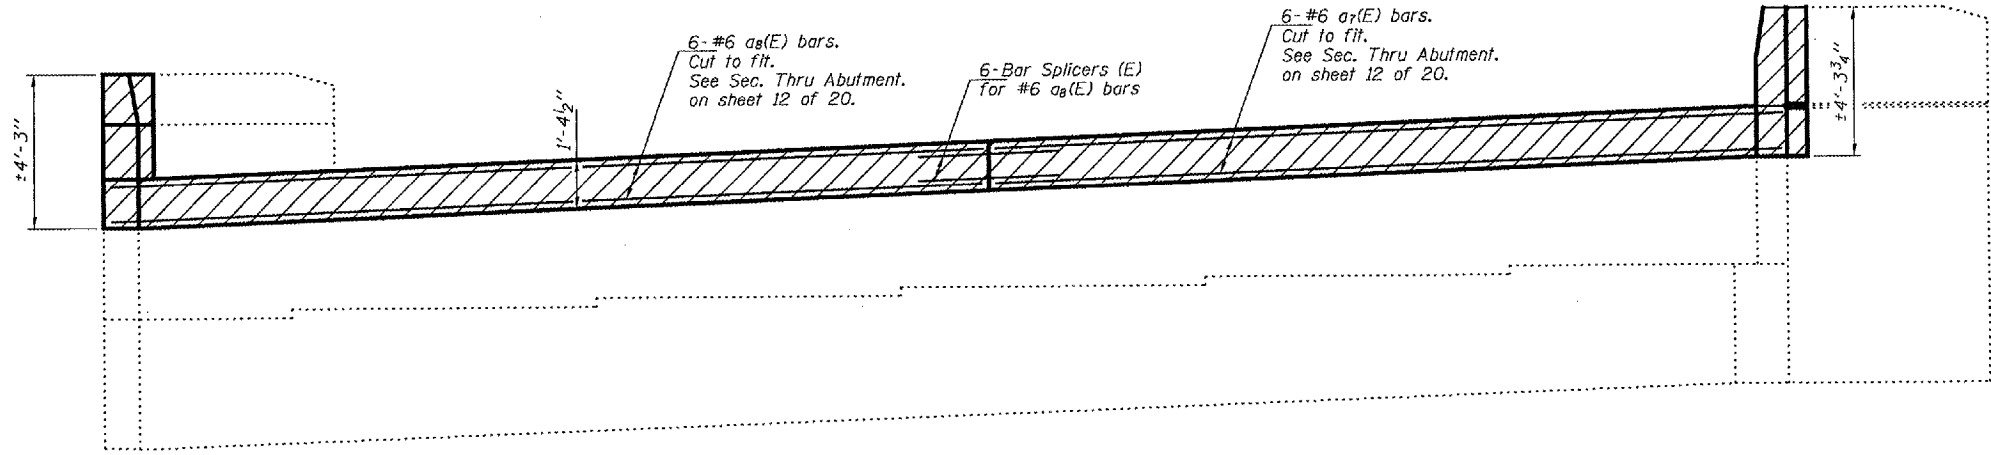

ELEVATION

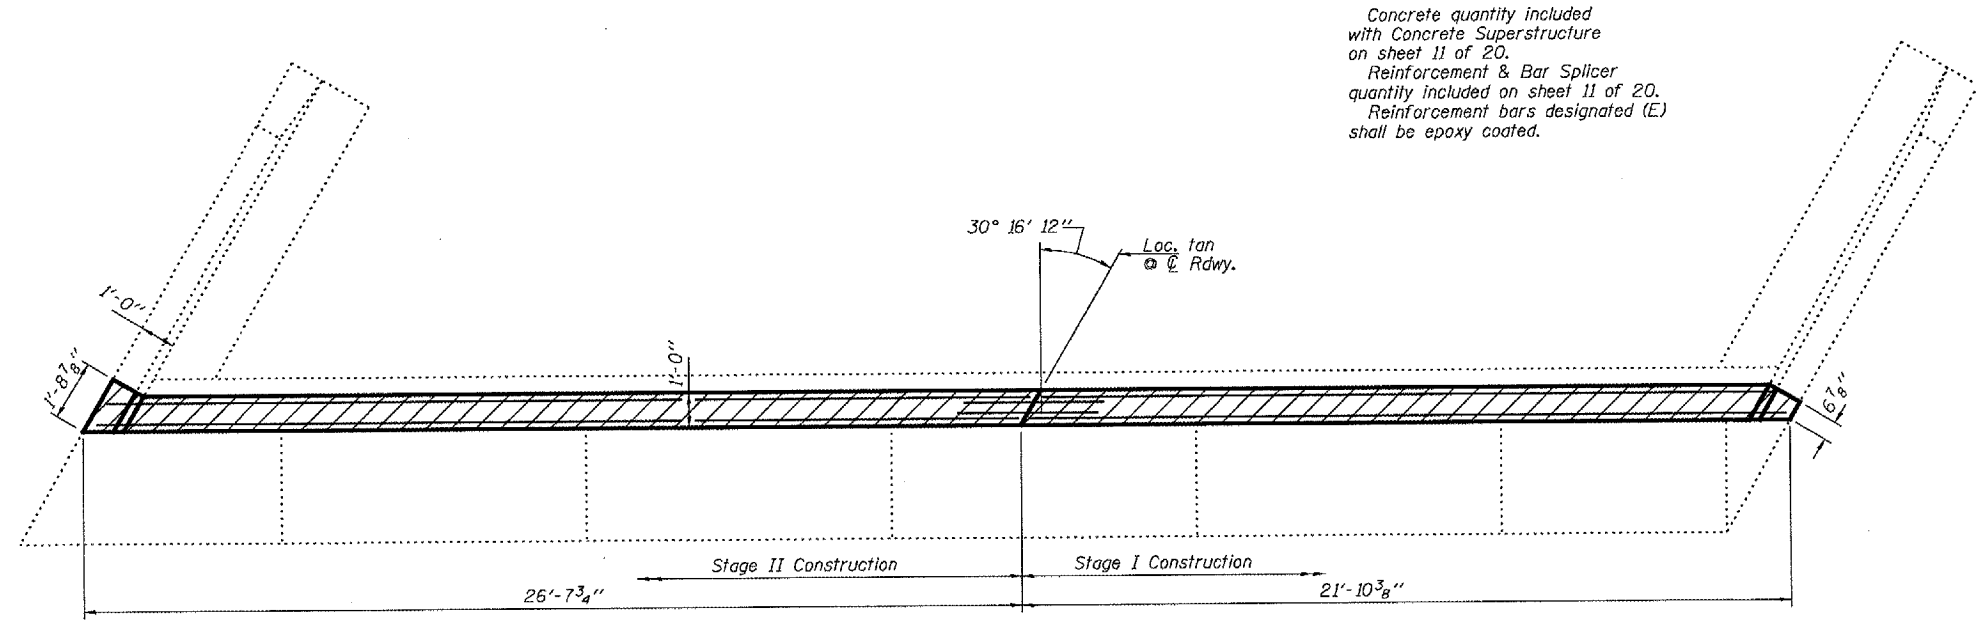

TOP VIEW

EAST ABUTMENT WBL

REVISIONS	
NAME	DATE

ILLINOIS DEPARTMENT OF TRANSPORTATION
ABUTMENT CONCRETE REPLACEMENT
 SCALE: VERT. DRAWN BY CEJ
 HORIZ. CHECKED BY
 DATE 02-14-2005

* PLOT DATE *
 * FILE NAME *
 * PLOT SCALE *
 * REFERENCE *