



F.A.P. RTE.	SECTION	COUNTY	TOTAL SHEETS	SHEET NO.
404	D4 BRIDGE REP.	WARREN	20	18
STA. 459+08.81 TO STA. 460+84.25				
FED. ROAD DIST. NO. 4		ILLINOIS	FED. AID PROJECT	

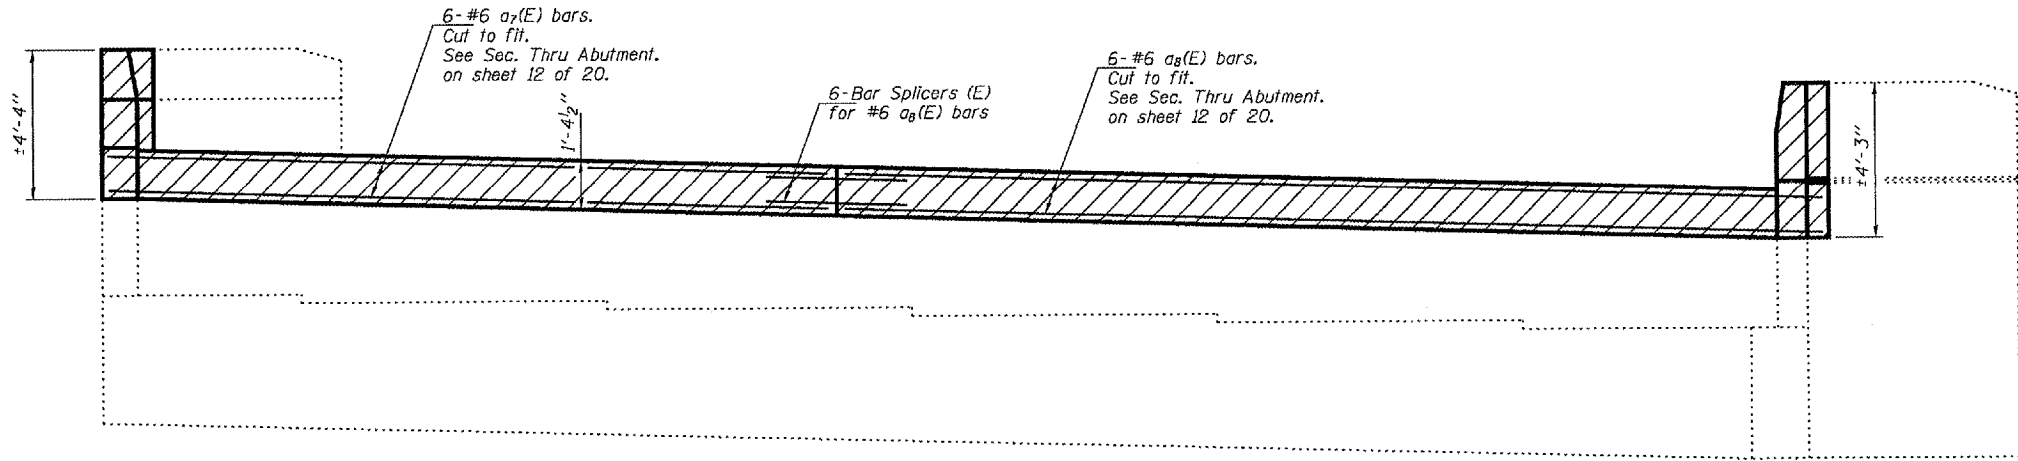

ELEVATION

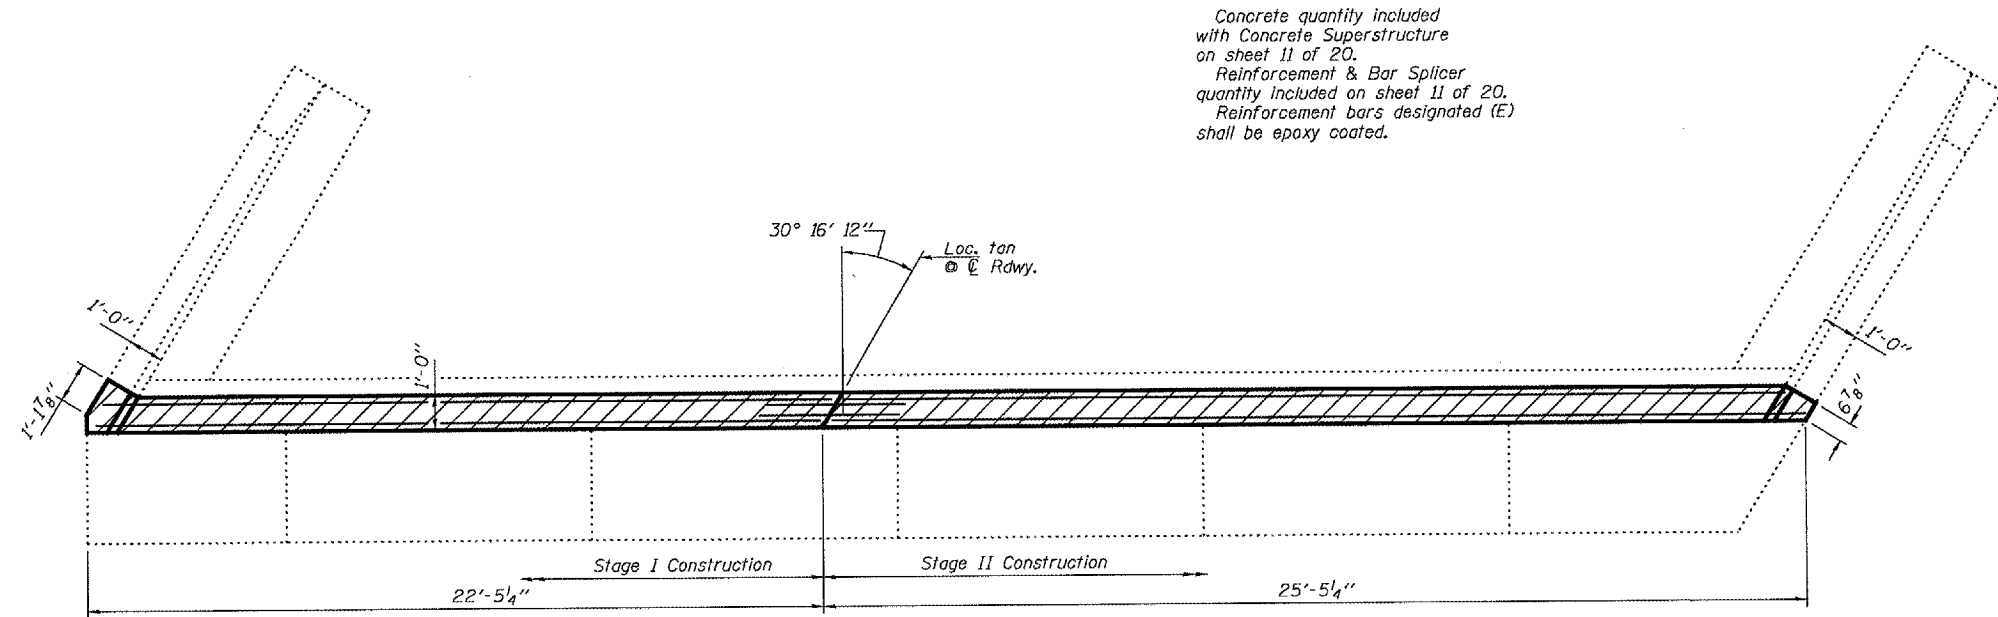

TOP VIEW

EAST ABUTMENT EBL

REVISIONS	
NAME	DATE

ILLINOIS DEPARTMENT OF TRANSPORTATION

ABUTMENT CONCRETE REPLACEMENT

SCALE: VERT. HORIZ. DATE 02-14-2005

DRAWN BY CEJ CHECKED BY

PLT DATE * NOTES
FILE NAME * MFILES
PLT SCALE * MSCL
REFERENCE * MREF